

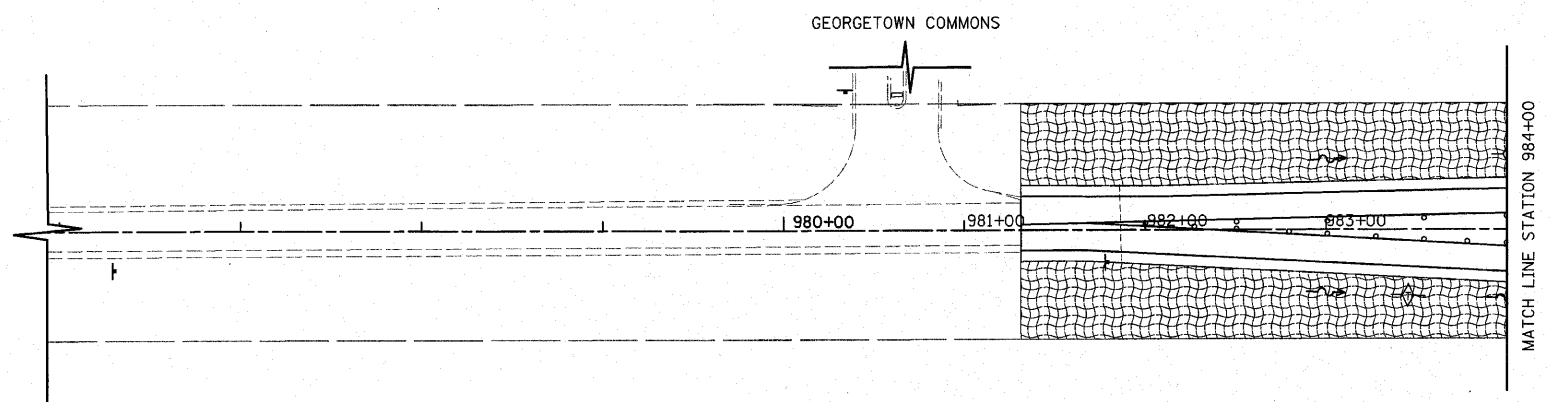


F.A.P. RTE.	SECTION	COUNTY	TOTAL SHEETS	SHEET NO.
353	(12&13)WRS-4	WILL	608	165
STA. 976+00		TO STA. 998+00		
FED. ROAD DIST. NO. 1 ILLINOIS FED. AID PROJECT				

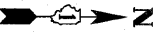

HARLEM AVENUE

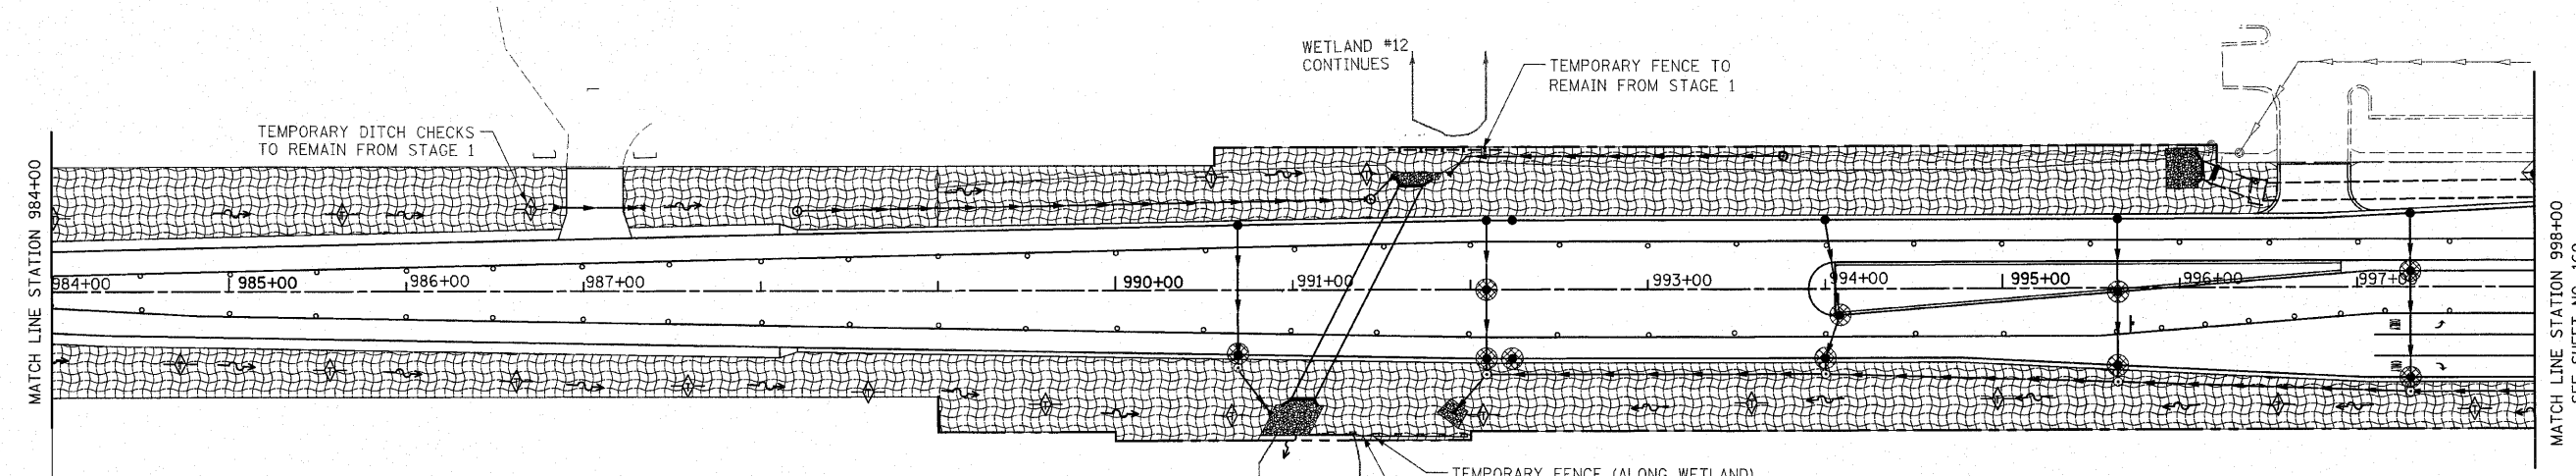

WETLAND #12 CONTINUES

TEMPORARY FENCE TO REMAIN FROM STAGE 1

TEMPORARY FENCE (ALONG WETLAND) TO REMAIN FROM STAGE 1

PERIMETER EROSION BARRIER (STA. 991+12 TO STA. 992+00)

WETLAND #13 CONTINUES

TEMPORARY DITCH CHECKS TO REMAIN FROM STAGE 1

HARLEM AVENUE

REVISIONS	
NAME	DATE

ILLINOIS DEPARTMENT OF TRANSPORTATION
 HARLEM AVENUE
 EROSION AND SEDIMENT CONTROL PLANS
 STAGE 2 & 3

STATION 976+00 TO STATION 998+00

50 0 50
 SCALE IN FEET

DATE 6/11/2010

DRAWN BY DJK
 CHECKED BY JRV