

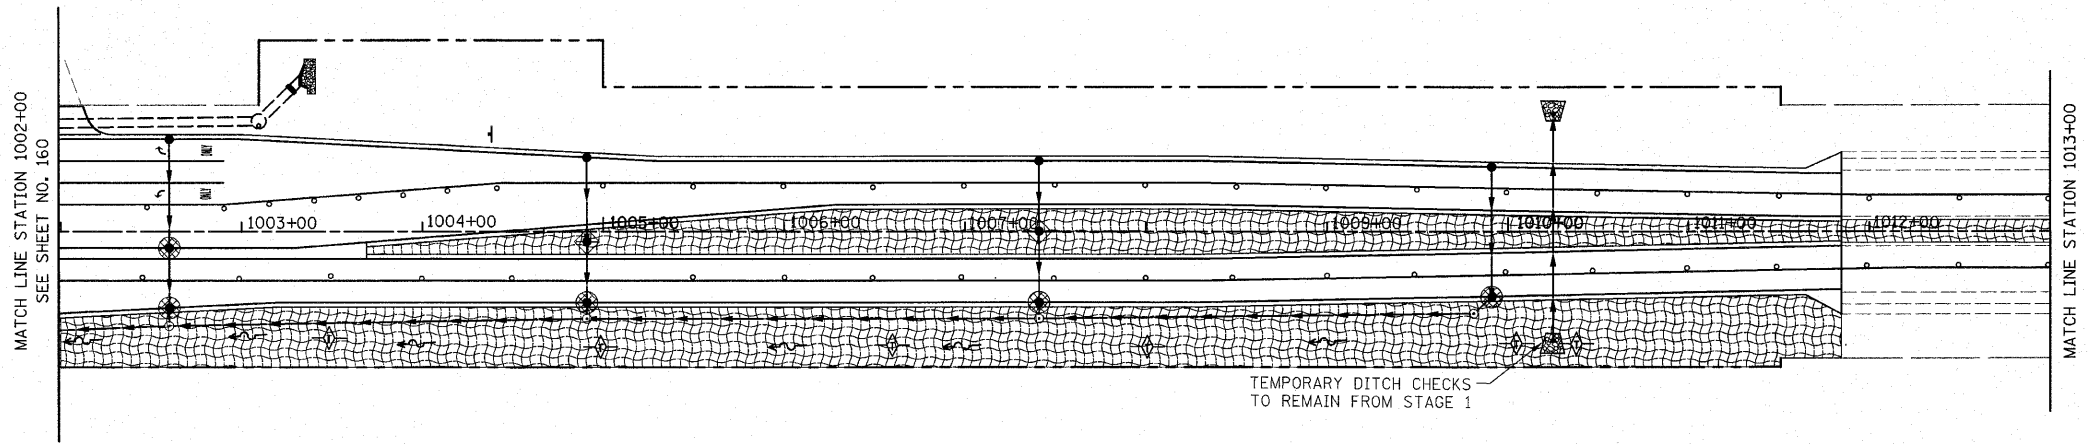


F.A.P. RTE.	SECTION	COUNTY	TOTAL SHEETS	SHEET NO.
353	(12&13)WRS-4	WILL	608	166
STA. 1002+00		TO STA. 1028+00		
FED. ROAD DIST. NO. 1 ILLINOIS FED. AID PROJECT				

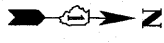

HARLEM AVENUE

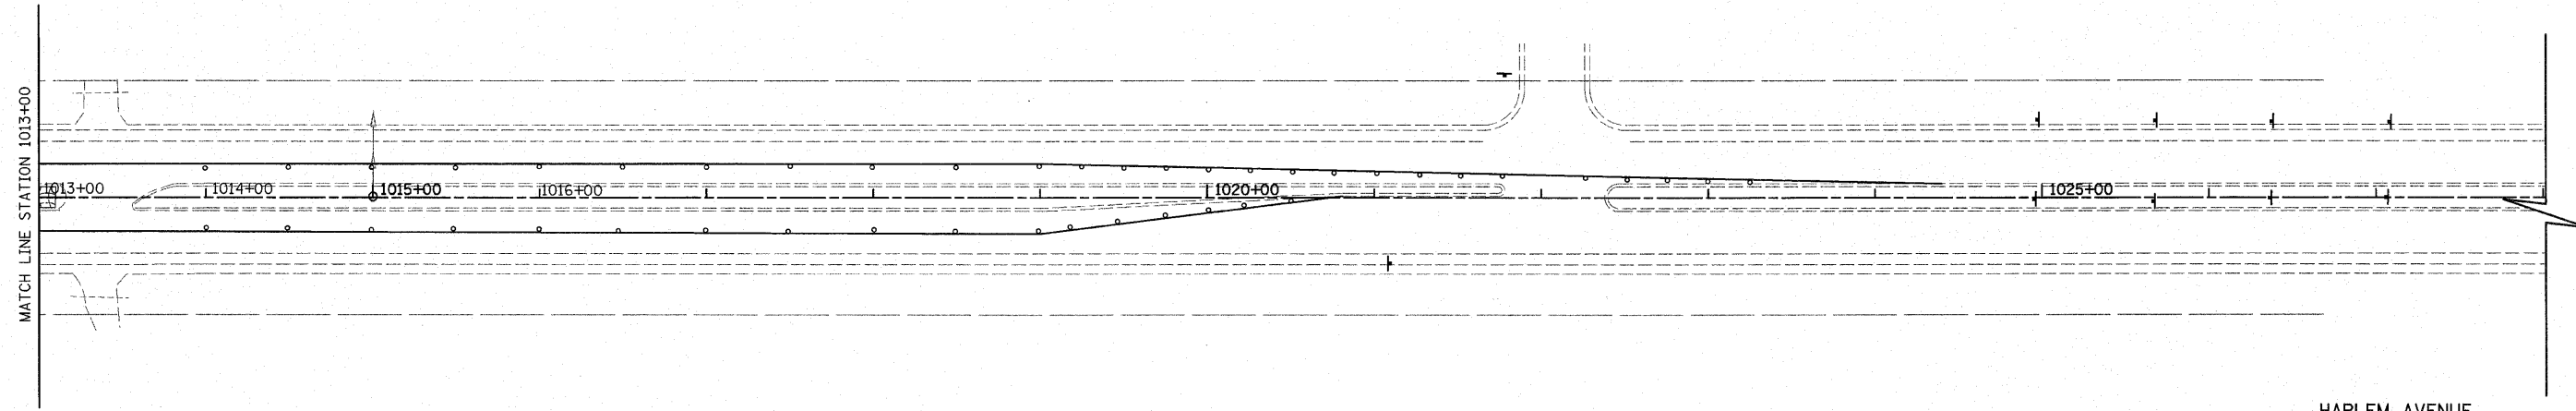


HARLEM AVENUE

REVISIONS	
NAME	DATE

ILLINOIS DEPARTMENT OF TRANSPORTATION
 HARLEM AVENUE
 EROSION AND SEDIMENT CONTROL PLANS
 STAGE 2 & 3

STATION 1002+00 TO STATION 1028+00

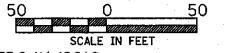

SCALE IN FEET
 DATE 6/11/2010
 DRAWN BY DJK
 CHECKED BY JRV