
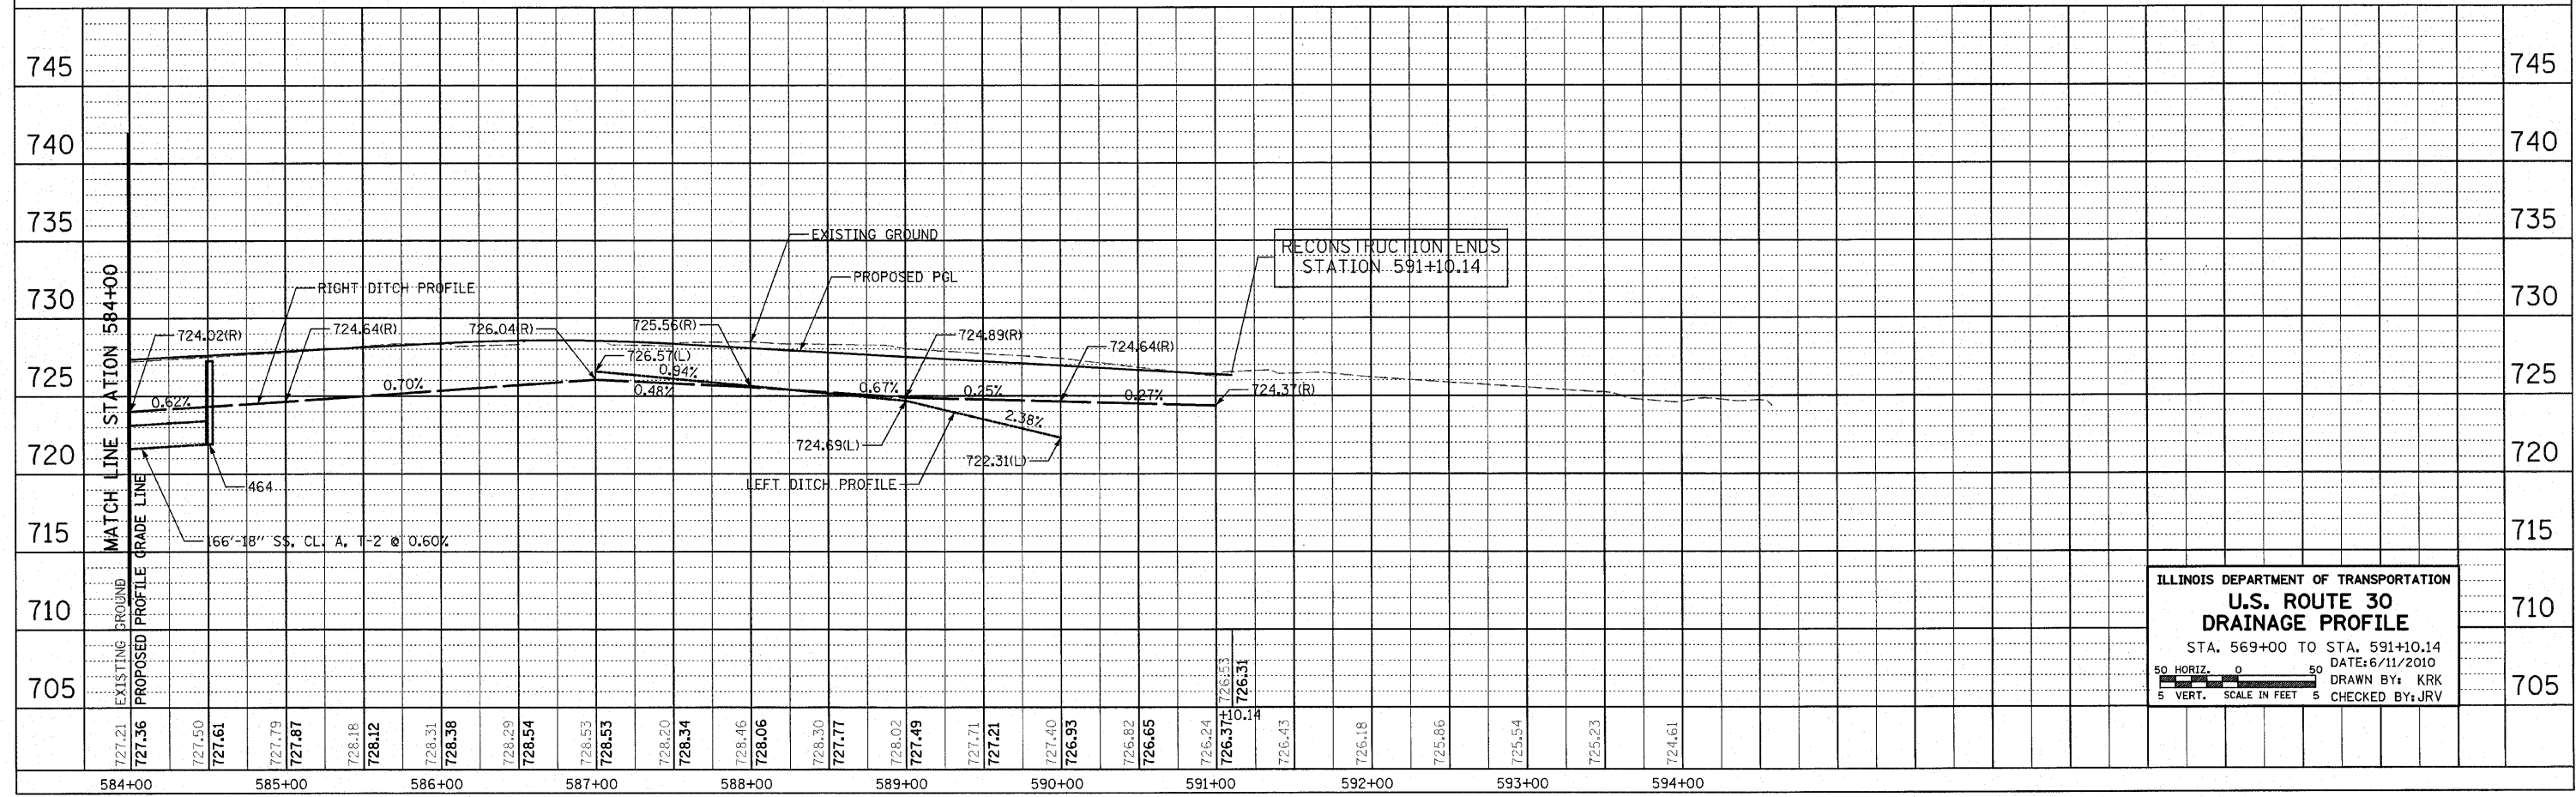


F.A.P. RTE.	SECTION	COUNTY	TOTAL SHEETS	SHEET NO.
353	(12&13)WRS-4	WILL	608	209
STA. 569+00 TO STA. 591+10.14				
FED. ROAD DIST. NO. 1			ILLINOIS	FED. AID PROJECT

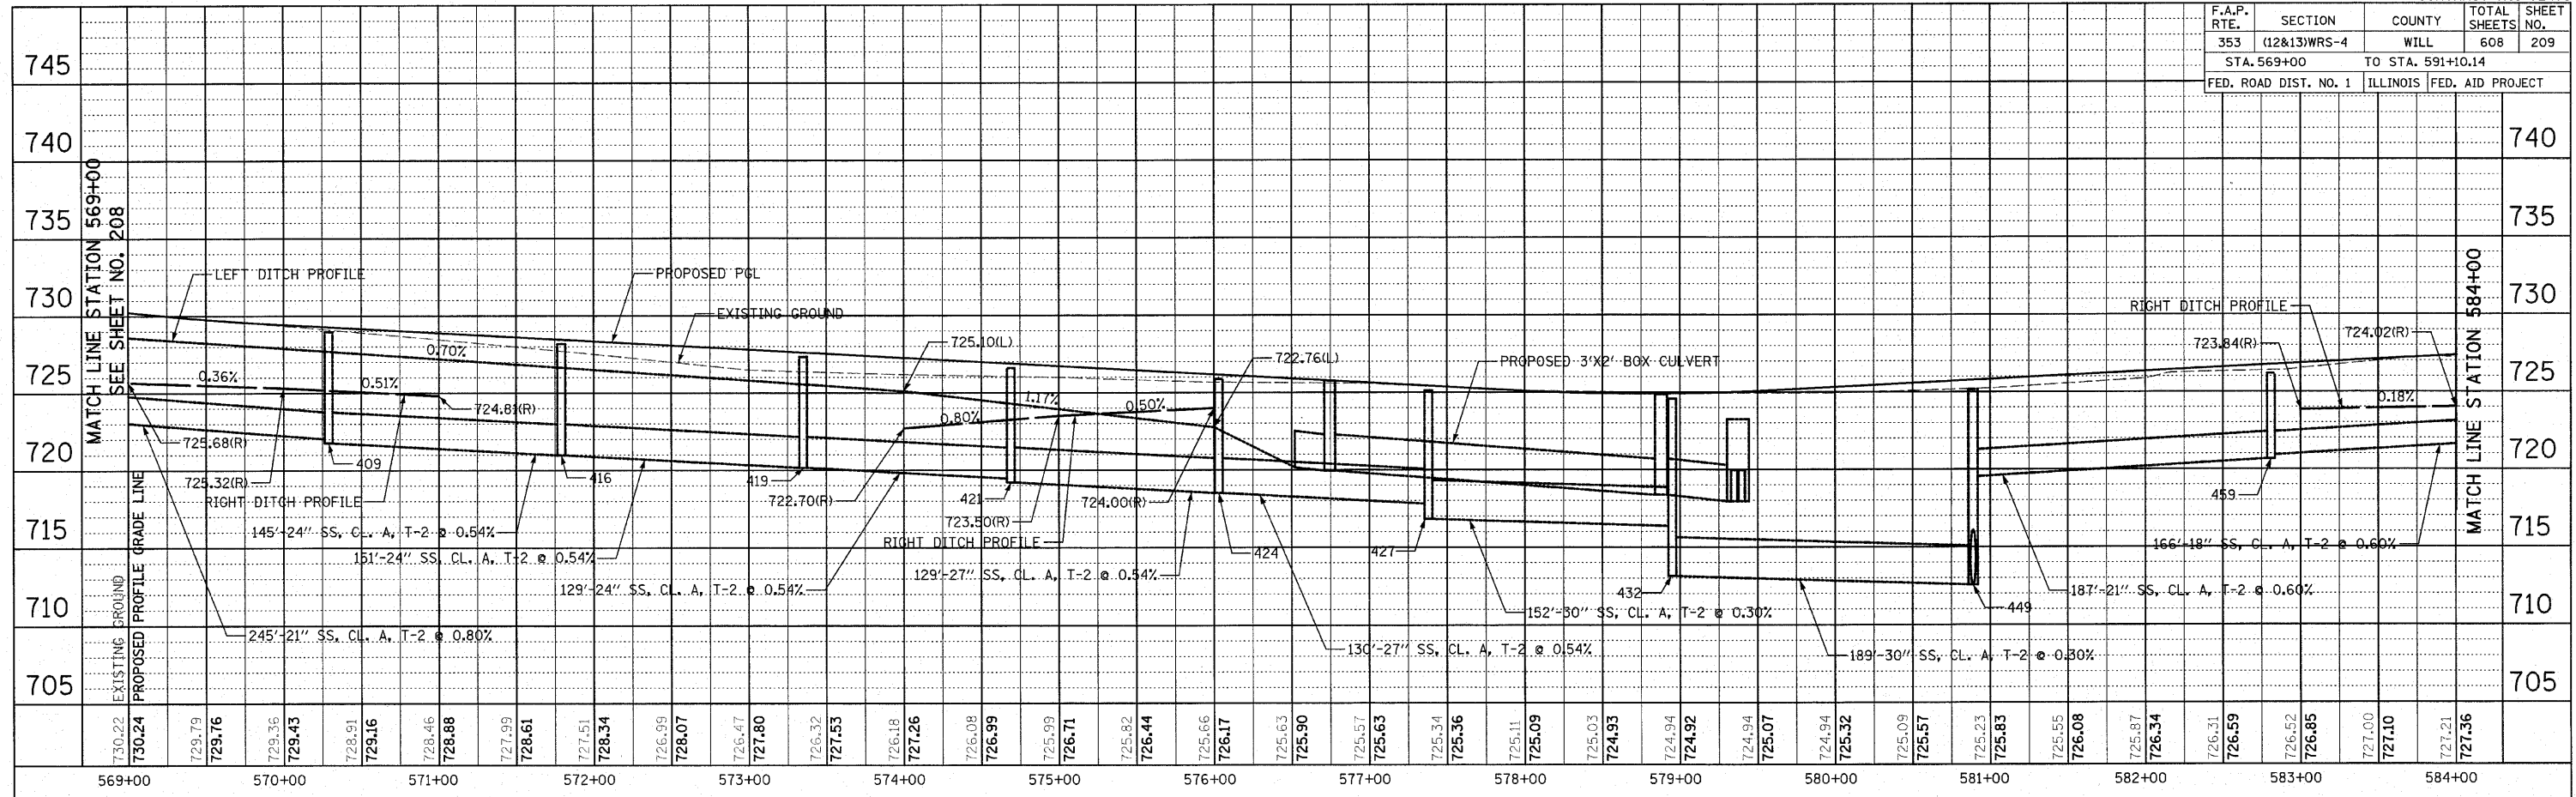

ILLINOIS DEPARTMENT OF TRANSPORTATION
U.S. ROUTE 30
DRAINAGE PROFILE
 STA. 569+00 TO STA. 591+10.14
 DATE: 6/11/2010
 50 HORIZ. 0 50
 5 VERT. SCALE IN FEET 5
 DRAWN BY: KRK
 CHECKED BY: JRV