



F.A.P. RTE.	SECTION	COUNTY	TOTAL SHEETS	SHEET NO.
353	(12&13)WRS-4	WILL	608	315
STA. 435+00		TO STA. 465+00		
FED. ROAD DIST. NO. 1		ILLINOIS	FED. AID PROJECT	

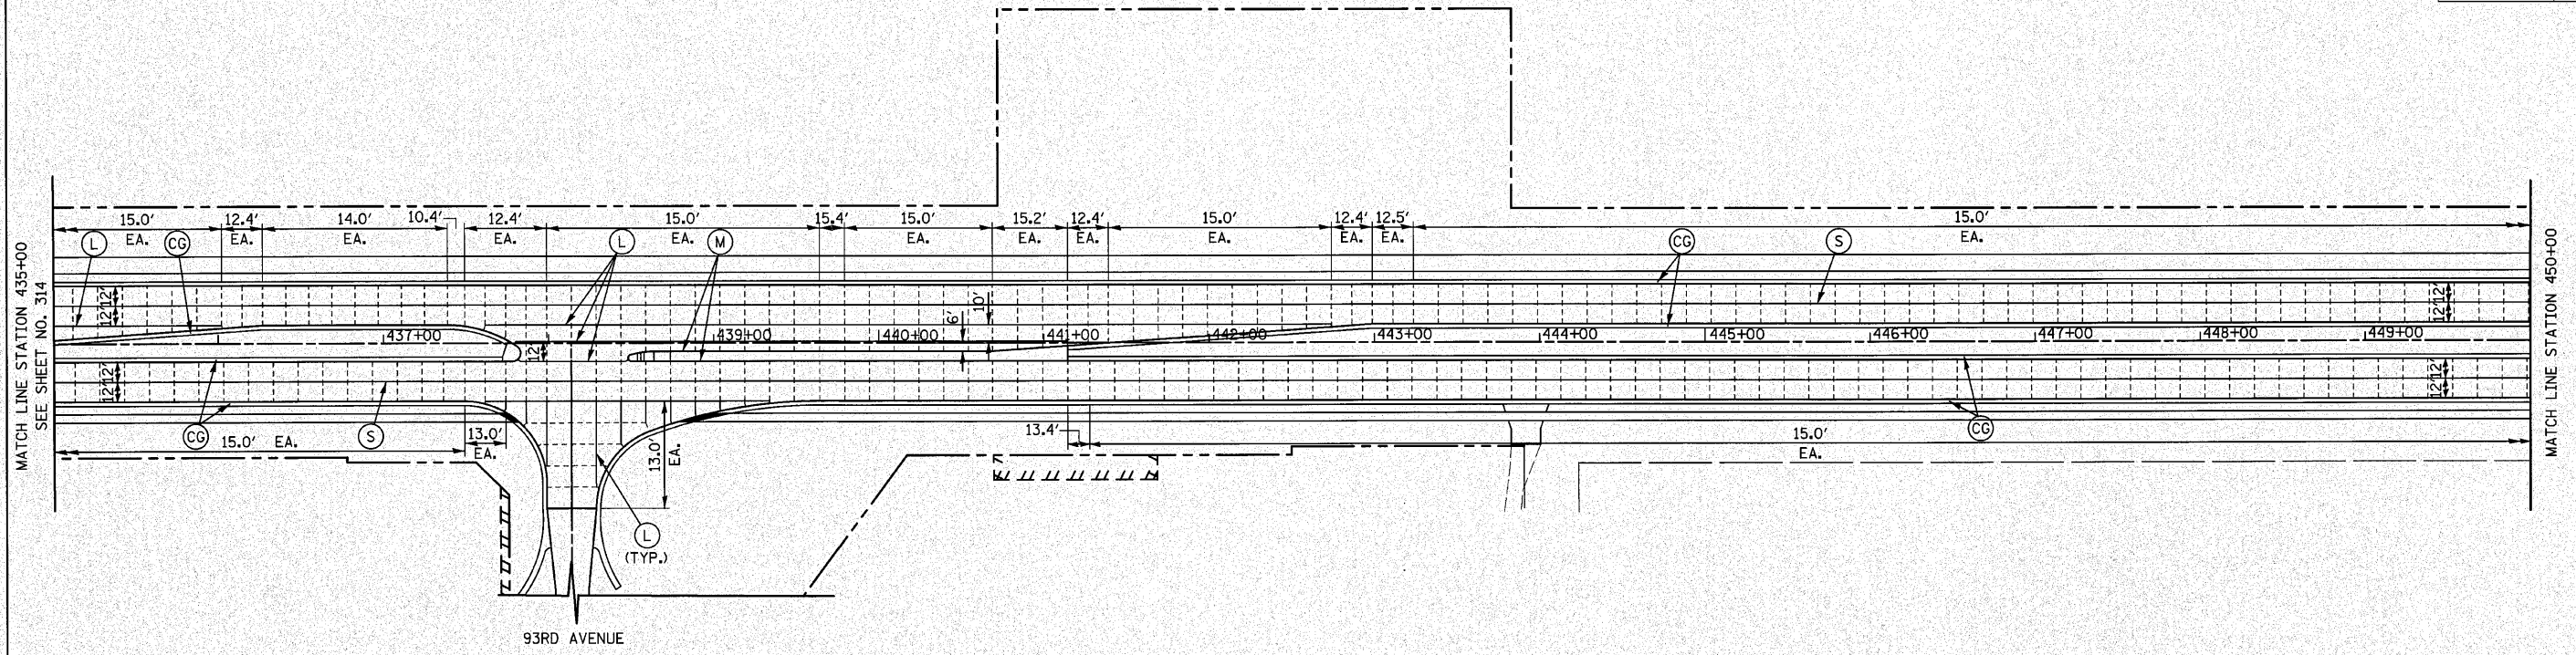

U.S. ROUTE 30

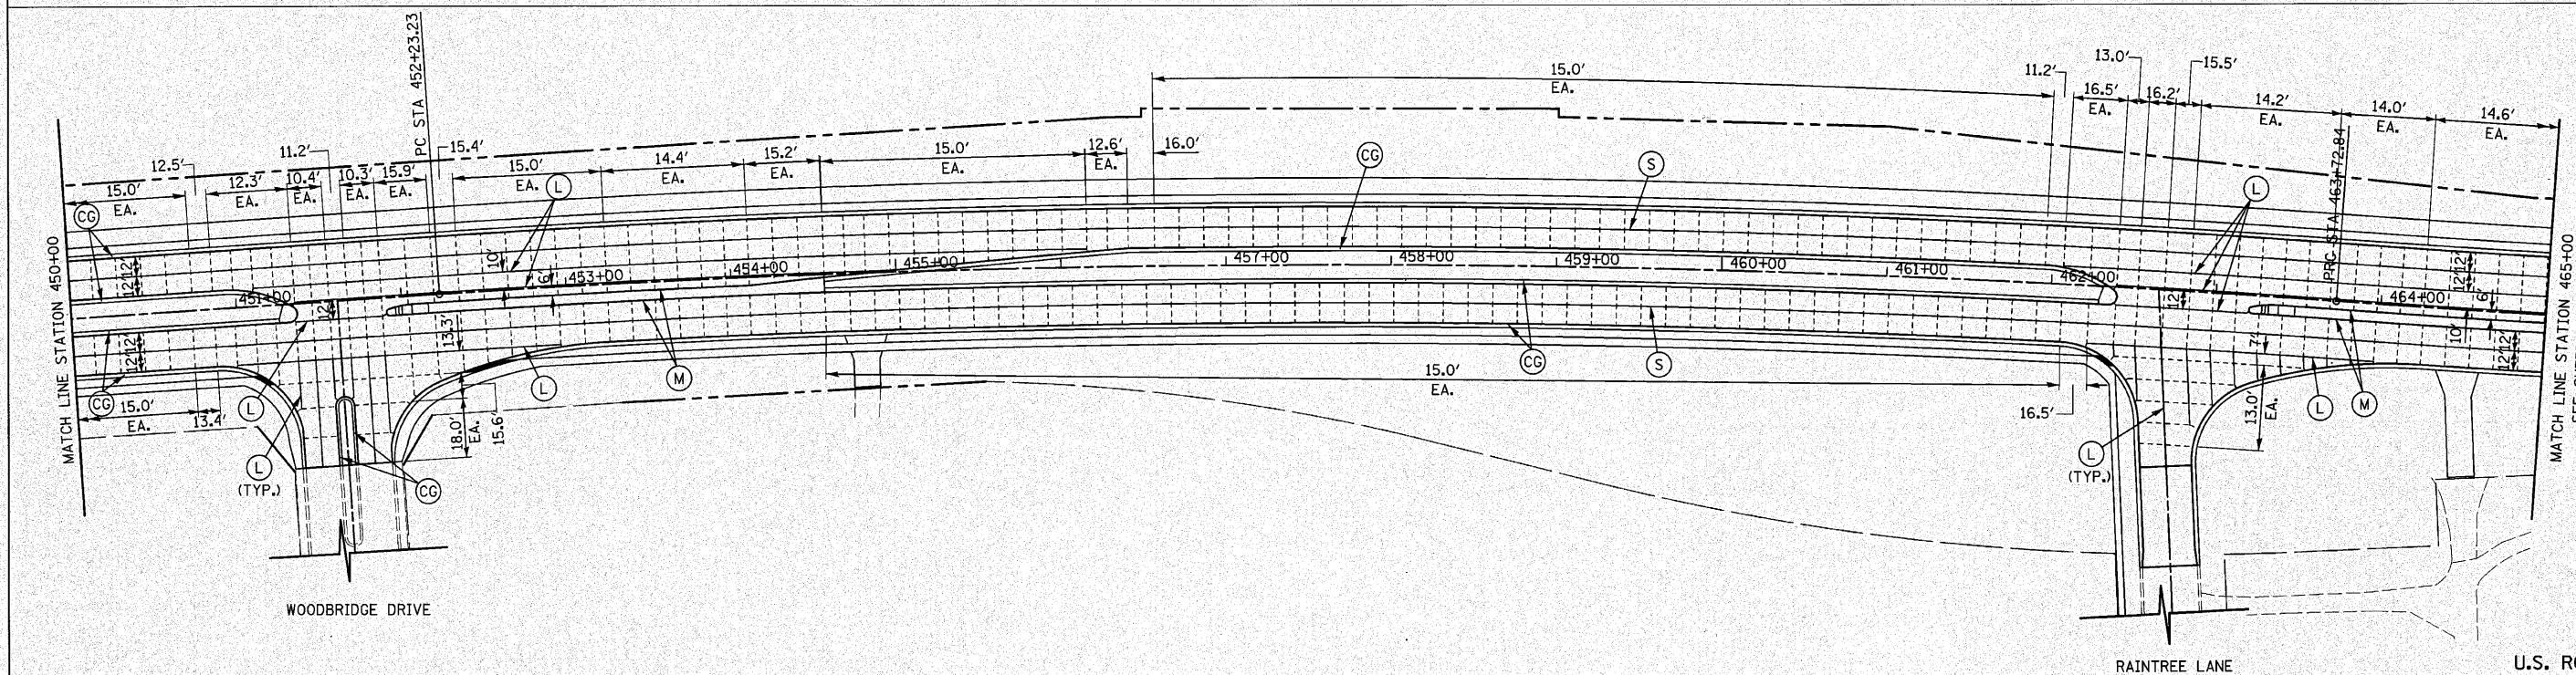


U.S. ROUTE 30

REVISIONS	
NAME	DATE

ILLINOIS DEPARTMENT OF TRANSPORTATION
U.S. ROUTE 30
JOINTING PLAN

STATION 435+00 TO STATION 465+00

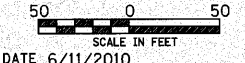

DRAWN BY DJK
CHECKED BY JRV

DATE 6/11/2010