



F.A.P. RTE.	SECTION	COUNTY	TOTAL SHEETS	SHEET NO.
353	(12&13)WRS-4	WILL.	608	319
STA. 554+00		TO STA. 584+00		
FED. ROAD DIST. NO. 1 ILLINOIS FED. AID PROJECT				

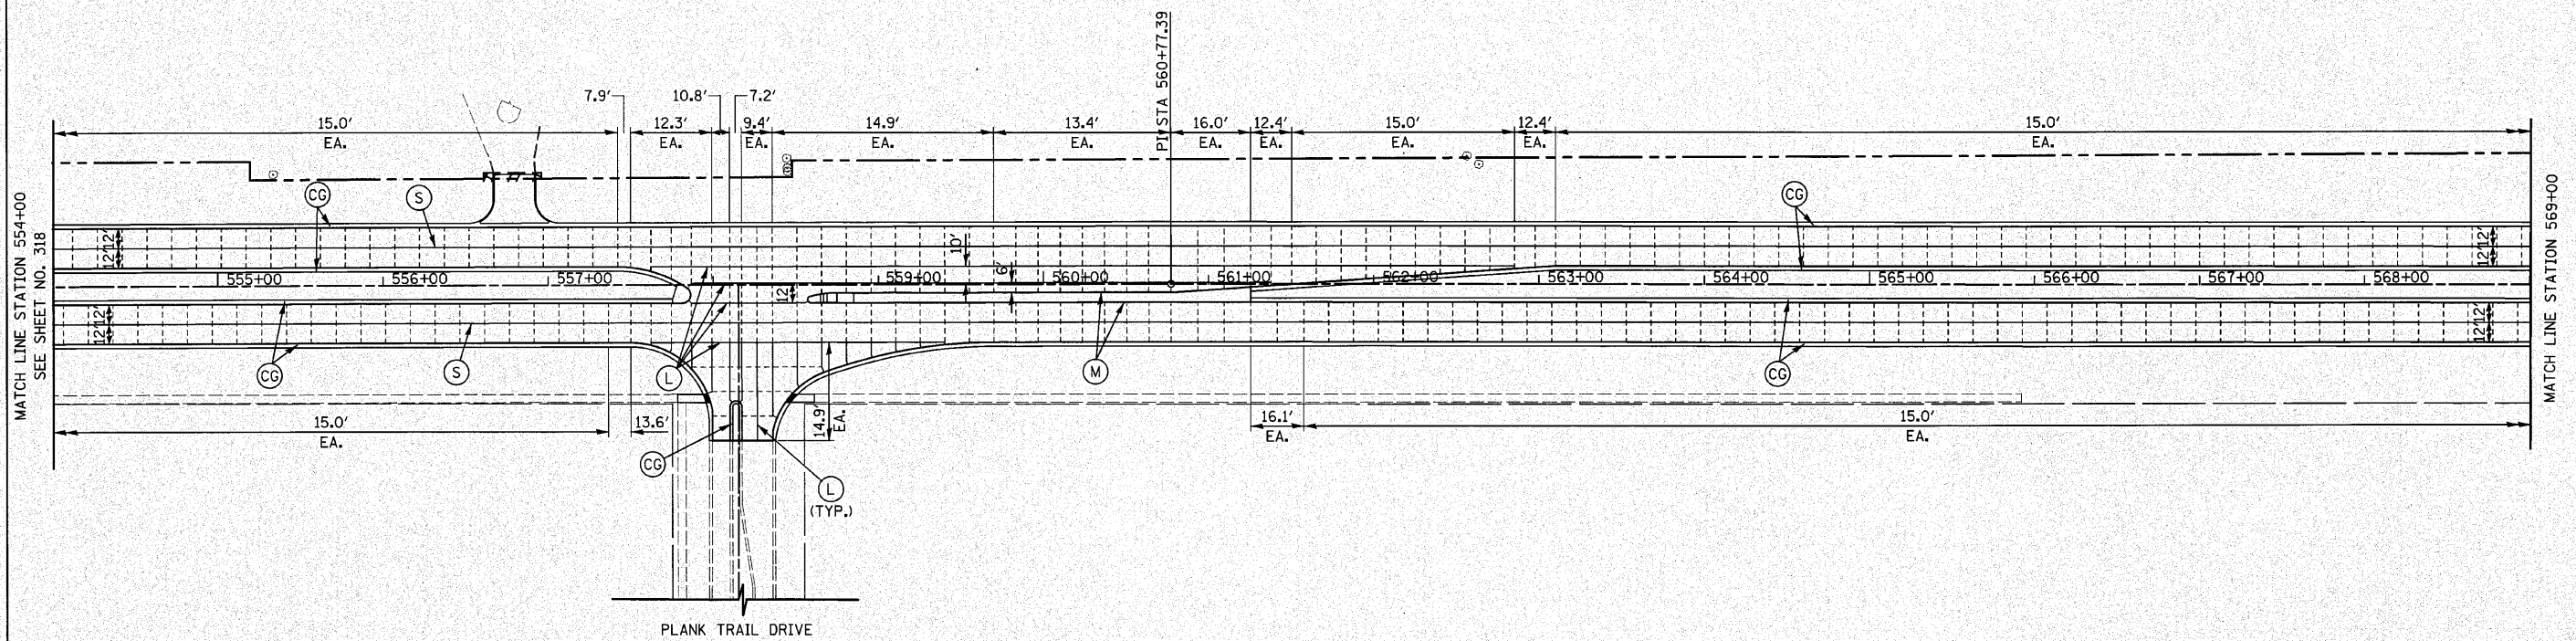


U.S. ROUTE 30

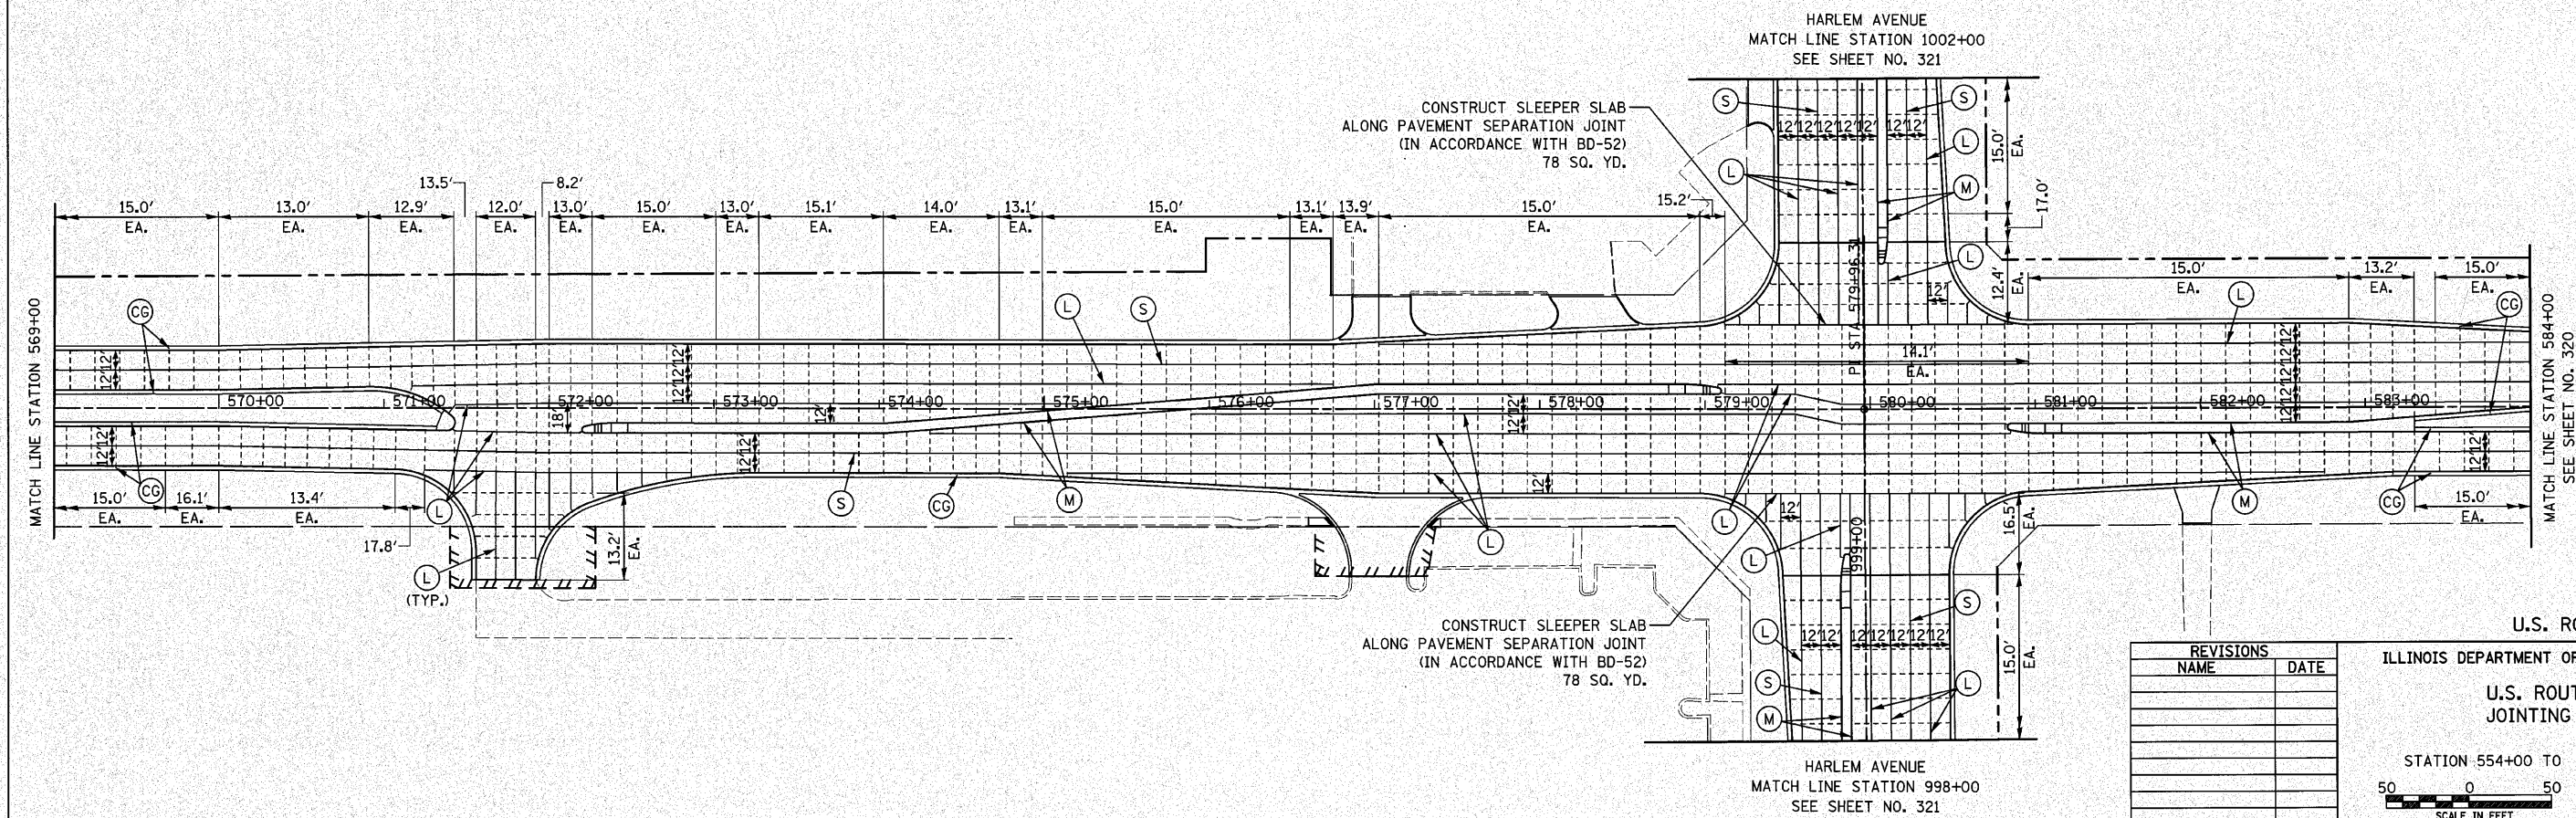

U.S. ROUTE 30

ILLINOIS DEPARTMENT OF TRANSPORTATION  
U.S. ROUTE 30  
JOINTING PLAN

STATION 554+00 TO STATION 584+00

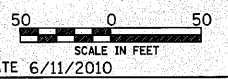

DRAWN BY DJK  
CHECKED BY JRV

REVISIONS	
NAME	DATE