



F.A.P. RTE.	SECTION	COUNTY	TOTAL SHEETS	SHEET NO.
353	(12&13)WRS-4	WILL	608	323
STA. 435+00		TO STA. 465+00		
FED. ROAD DIST. NO. 1		ILLINOIS	FED. AID PROJECT	

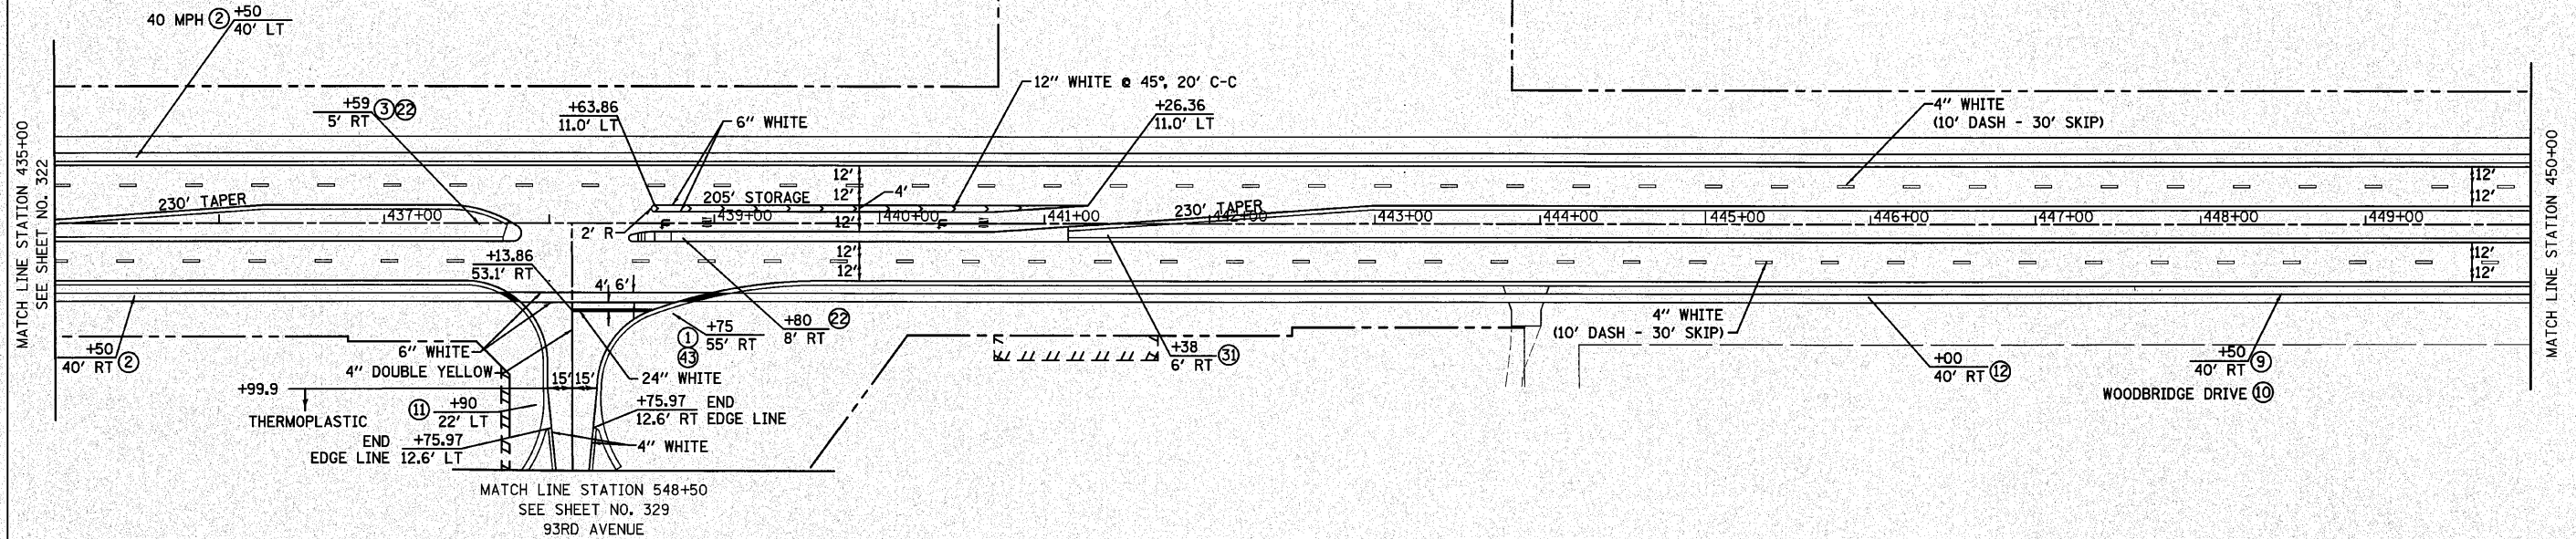

U.S. ROUTE 30

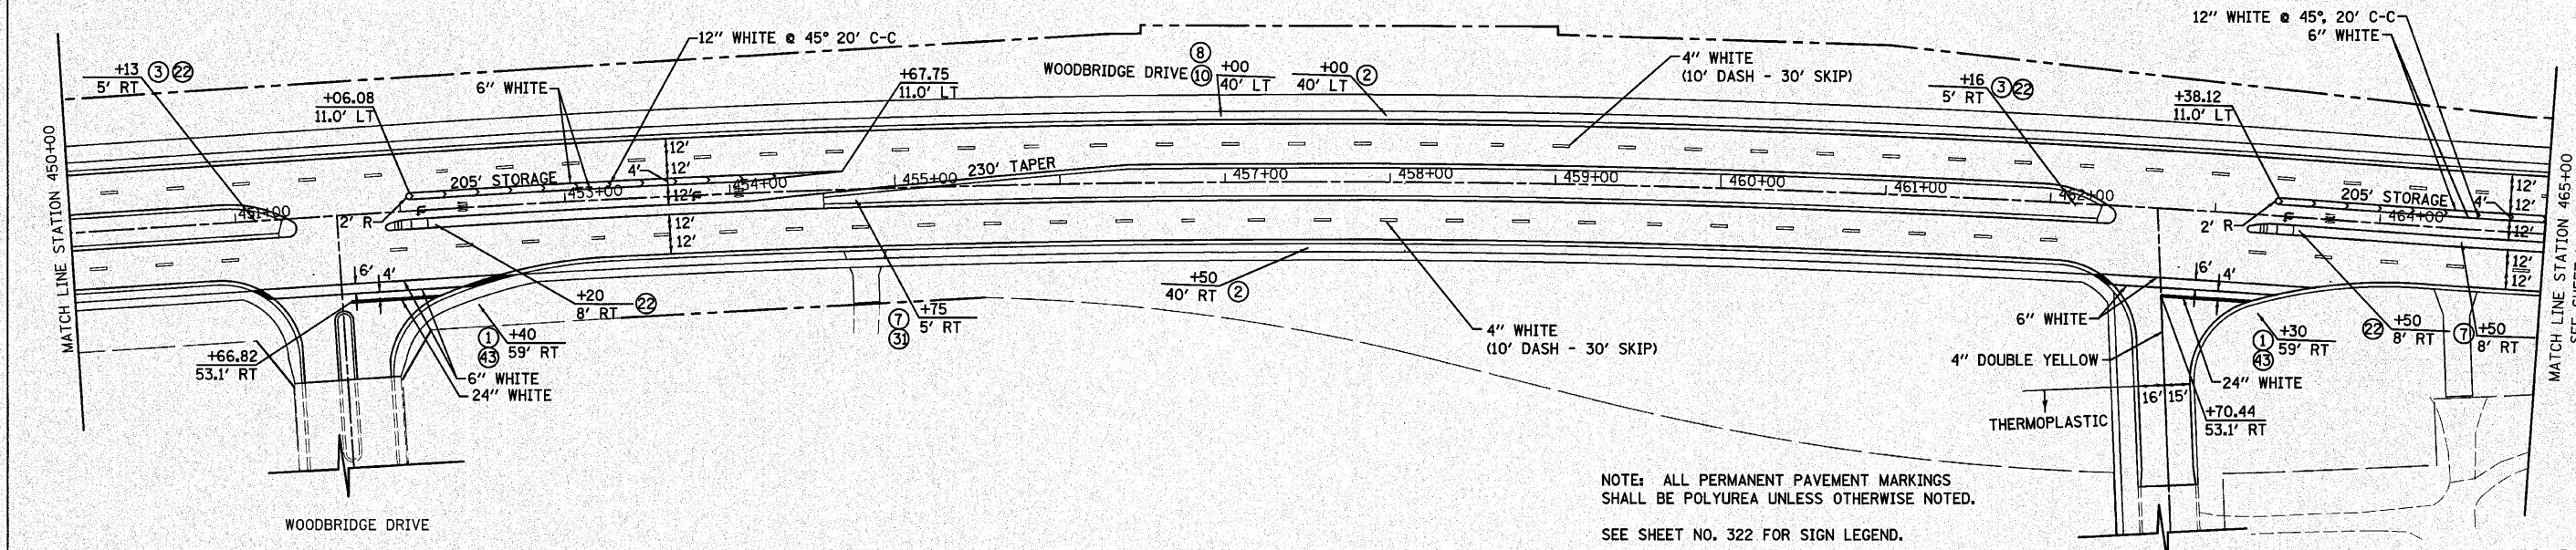

NOTE: ALL PERMANENT PAVEMENT MARKINGS SHALL BE POLYUREA UNLESS OTHERWISE NOTED.
SEE SHEET NO. 322 FOR SIGN LEGEND.

REVISIONS	
NAME	DATE

ILLINOIS DEPARTMENT OF TRANSPORTATION
**U.S. ROUTE 30
SIGNING AND STRIPING PLANS**

STATION 435+00 TO STATION 465+00

SCALE IN FEET

DATE 6/11/2010

DRAWN BY DJK
CHECKED BY JRV