



F.A.P. RTE.	SECTION	COUNTY	TOTAL SHEETS	SHEET NO.
353	(12&13)WRS-4	WILL.	608	324
STA. 465+00		TO STA. 495+00		
FED. ROAD DIST. NO. 1 ILLINOIS		FED. AID PROJECT		

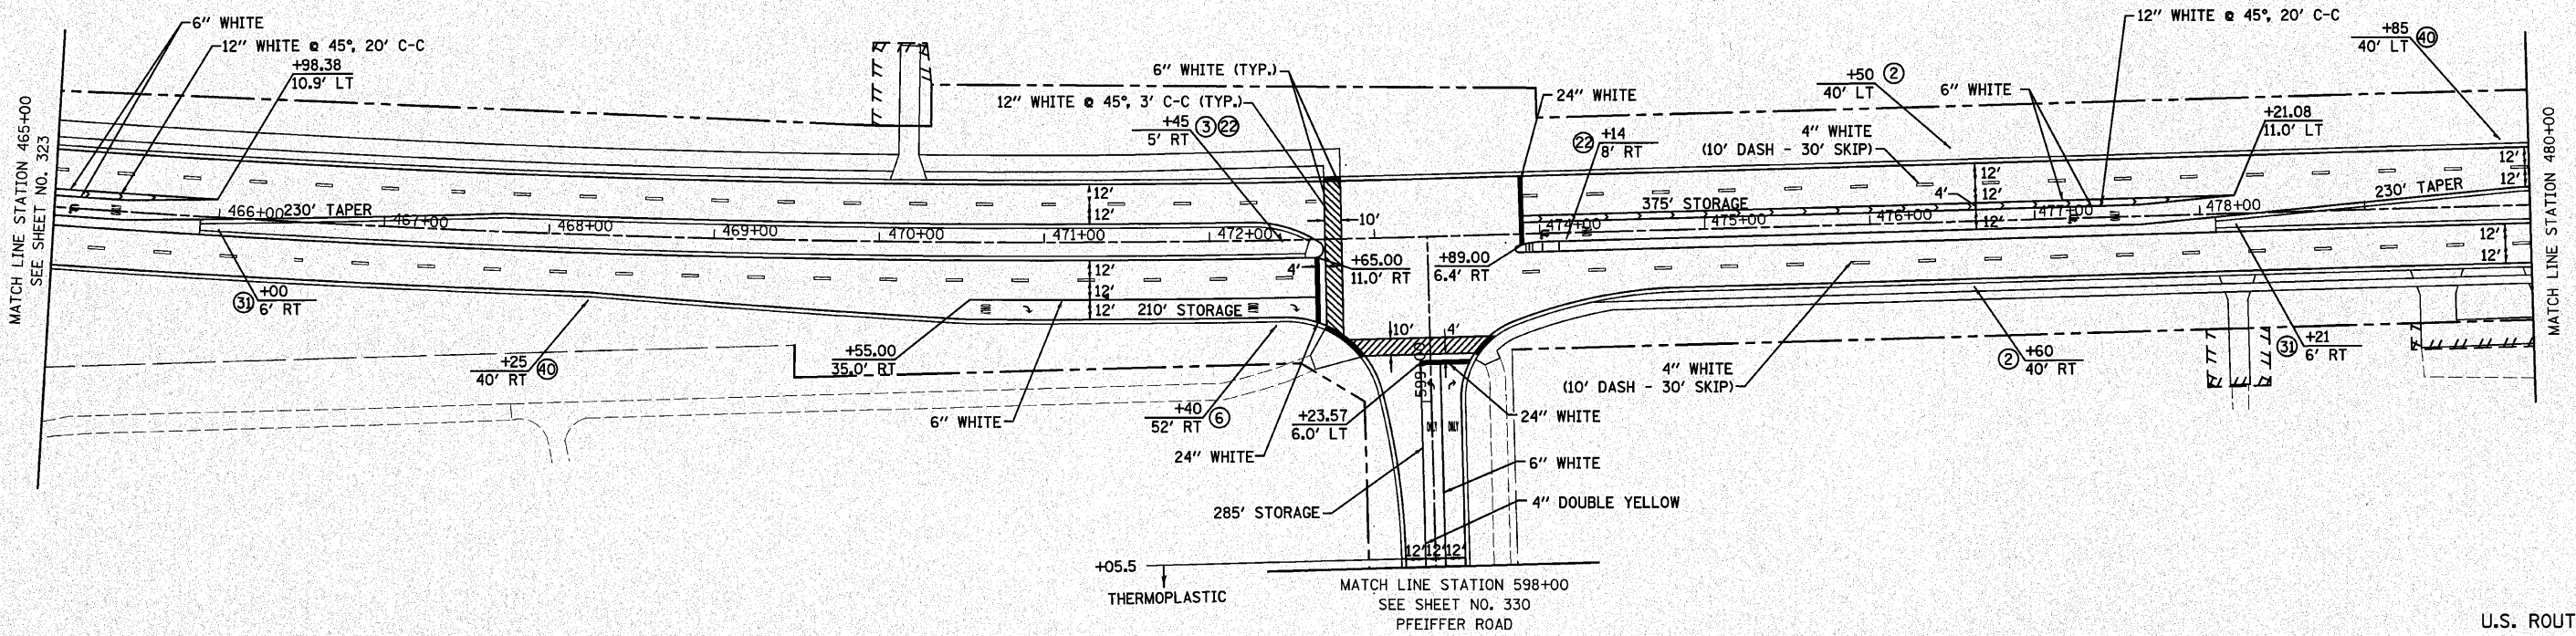

U.S. ROUTE 30

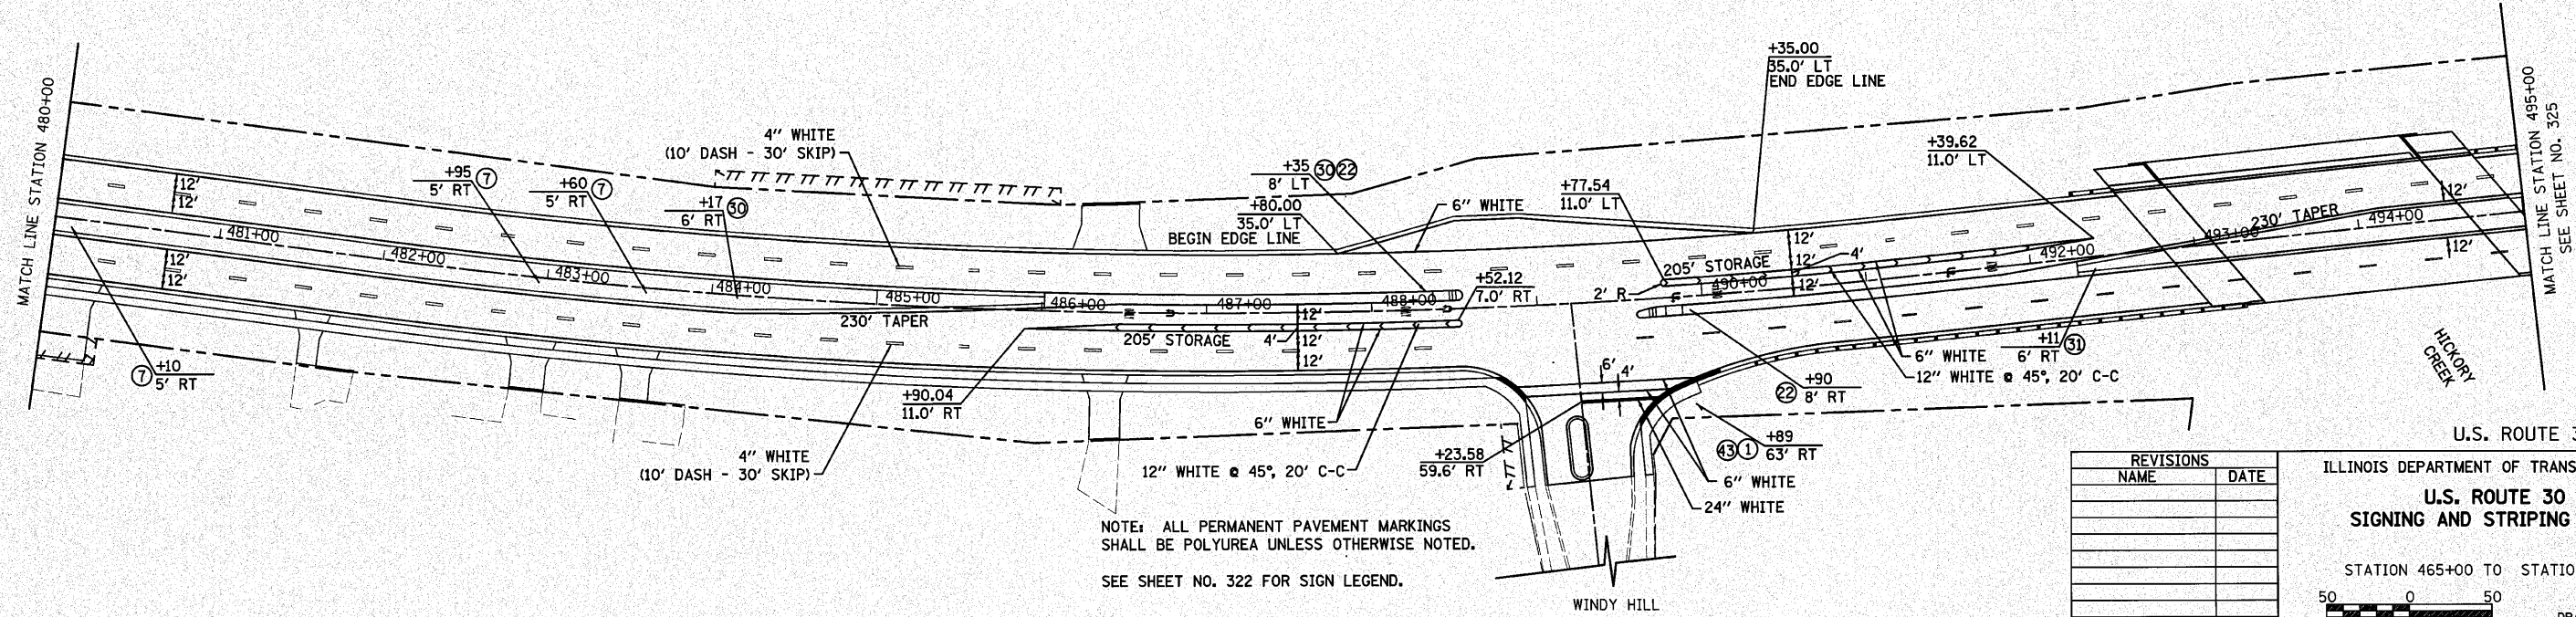

U.S. ROUTE 30

NOTE: ALL PERMANENT PAVEMENT MARKINGS SHALL BE POLYUREA UNLESS OTHERWISE NOTED.  
SEE SHEET NO. 322 FOR SIGN LEGEND.

REVISIONS	
NAME	DATE

ILLINOIS DEPARTMENT OF TRANSPORTATION  
**U.S. ROUTE 30**  
**SIGNING AND STRIPING PLANS**

STATION 465+00 TO STATION 495+00

SCALE IN FEET  
 50 0 50

DATE 6/11/2010

DRAWN BY DJK  
 CHECKED BY JRV