



F.A.P. RTE.	SECTION	COUNTY	TOTAL SHEETS	SHEET NO.
353	(12&13)WRS-4	WILL	608	325
STA. 495+00		TO STA. 525+00		
FED. ROAD DIST. NO. 1 ILLINOIS FED. AID PROJECT				

MATCH LINE STATION 701+15  
SEE SHEET NO. 330  
84TH AVENUE

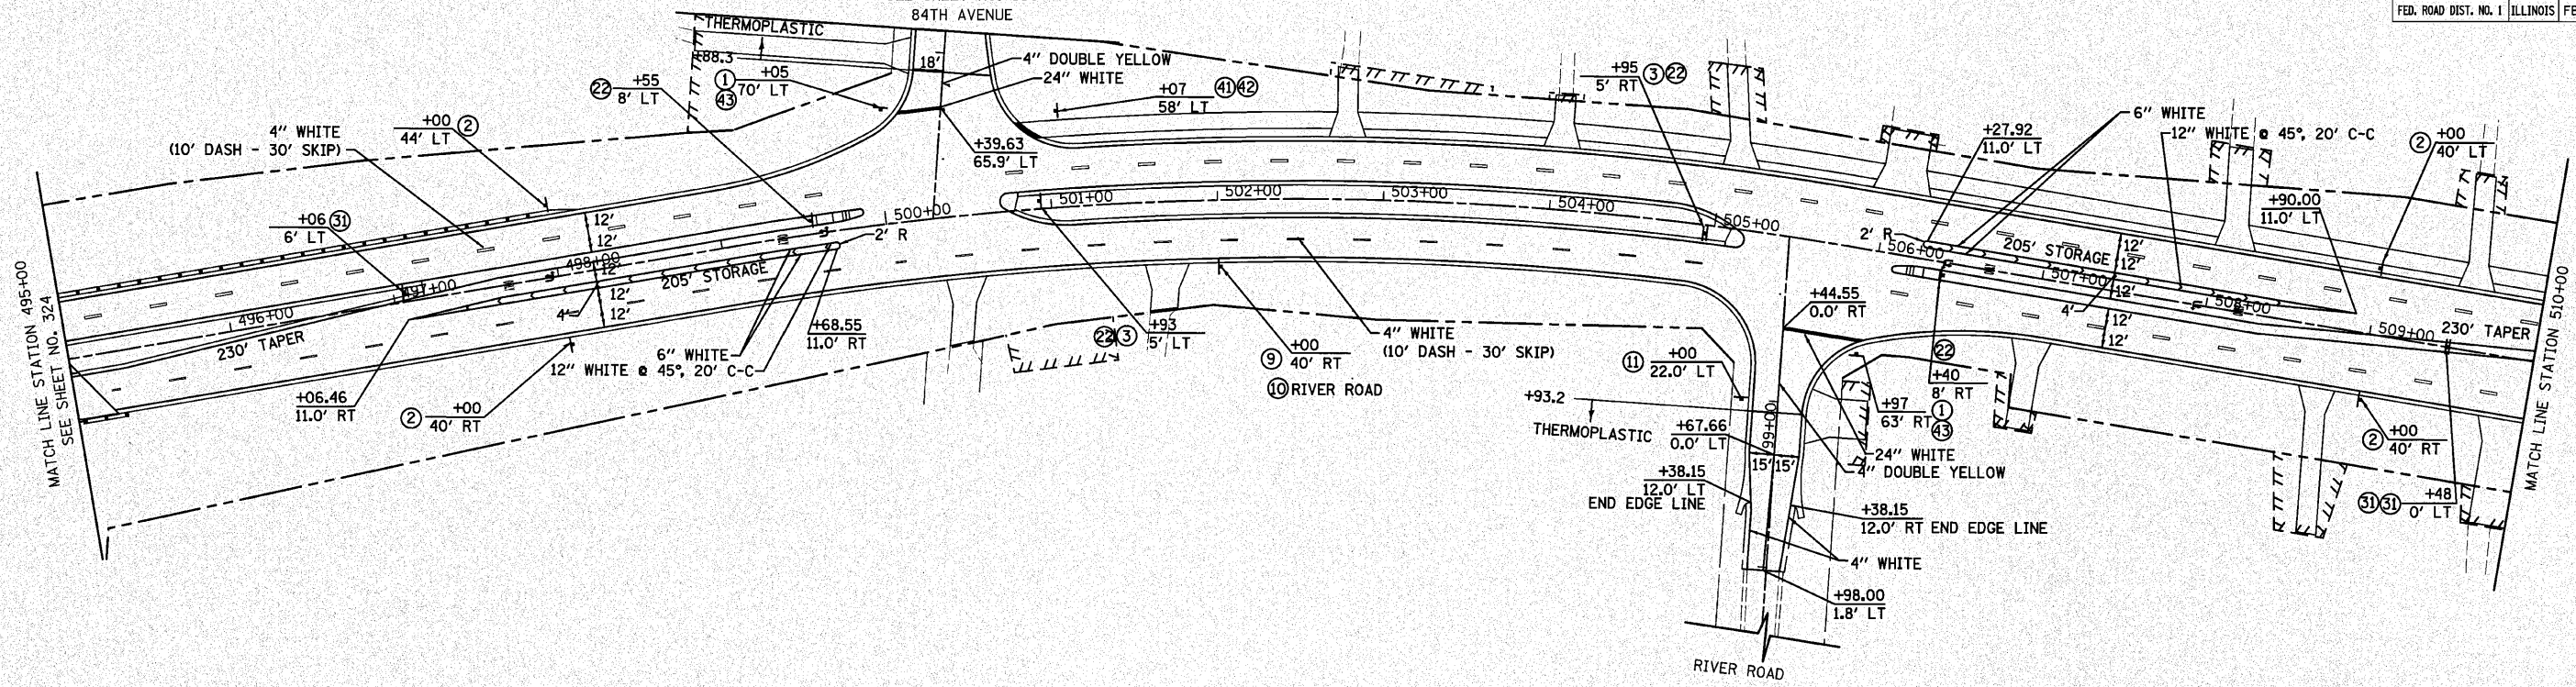

U.S. ROUTE 30

82ND AVENUE

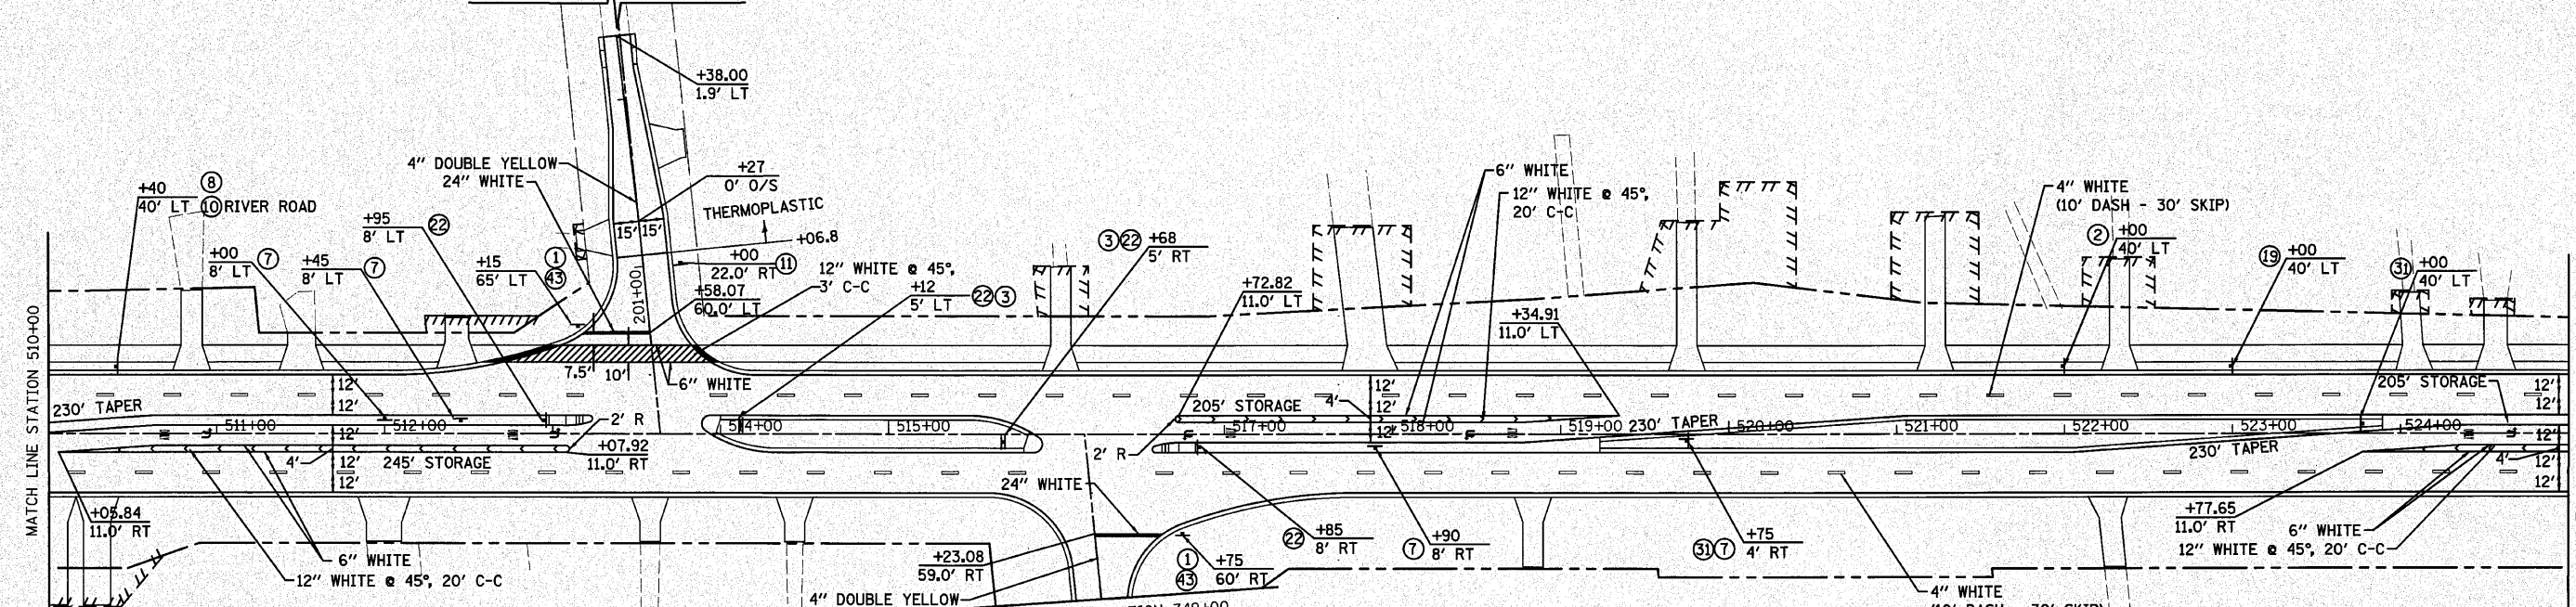

MATCH LINE STATION 749+00  
SEE SHEET NO. 331  
HILLSIDE ROAD


NOTE: ALL PERMANENT PAVEMENT MARKINGS SHALL BE POLYUREA UNLESS OTHERWISE NOTED.  
SEE SHEET NO. 322 FOR SIGN LEGEND.

U.S. ROUTE 30

REVISIONS	
NAME	DATE

ILLINOIS DEPARTMENT OF TRANSPORTATION  
**U.S. ROUTE 30**  
**SIGNING AND STRIPING PLANS**

STATION 495+00 TO STATION 525+00

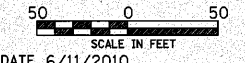

DRAWN BY DJK  
CHECKED BY JRV

DATE 6/11/2010