



F.A.P. RTE.	SECTION	COUNTY	TOTAL SHEETS	SHEET NO.
353	(12&13)WRS-4	WILL	608	349
STA.		TO STA.		
FED. ROAD DIST. NO. 1		ILLINOIS FED. AID PROJECT		

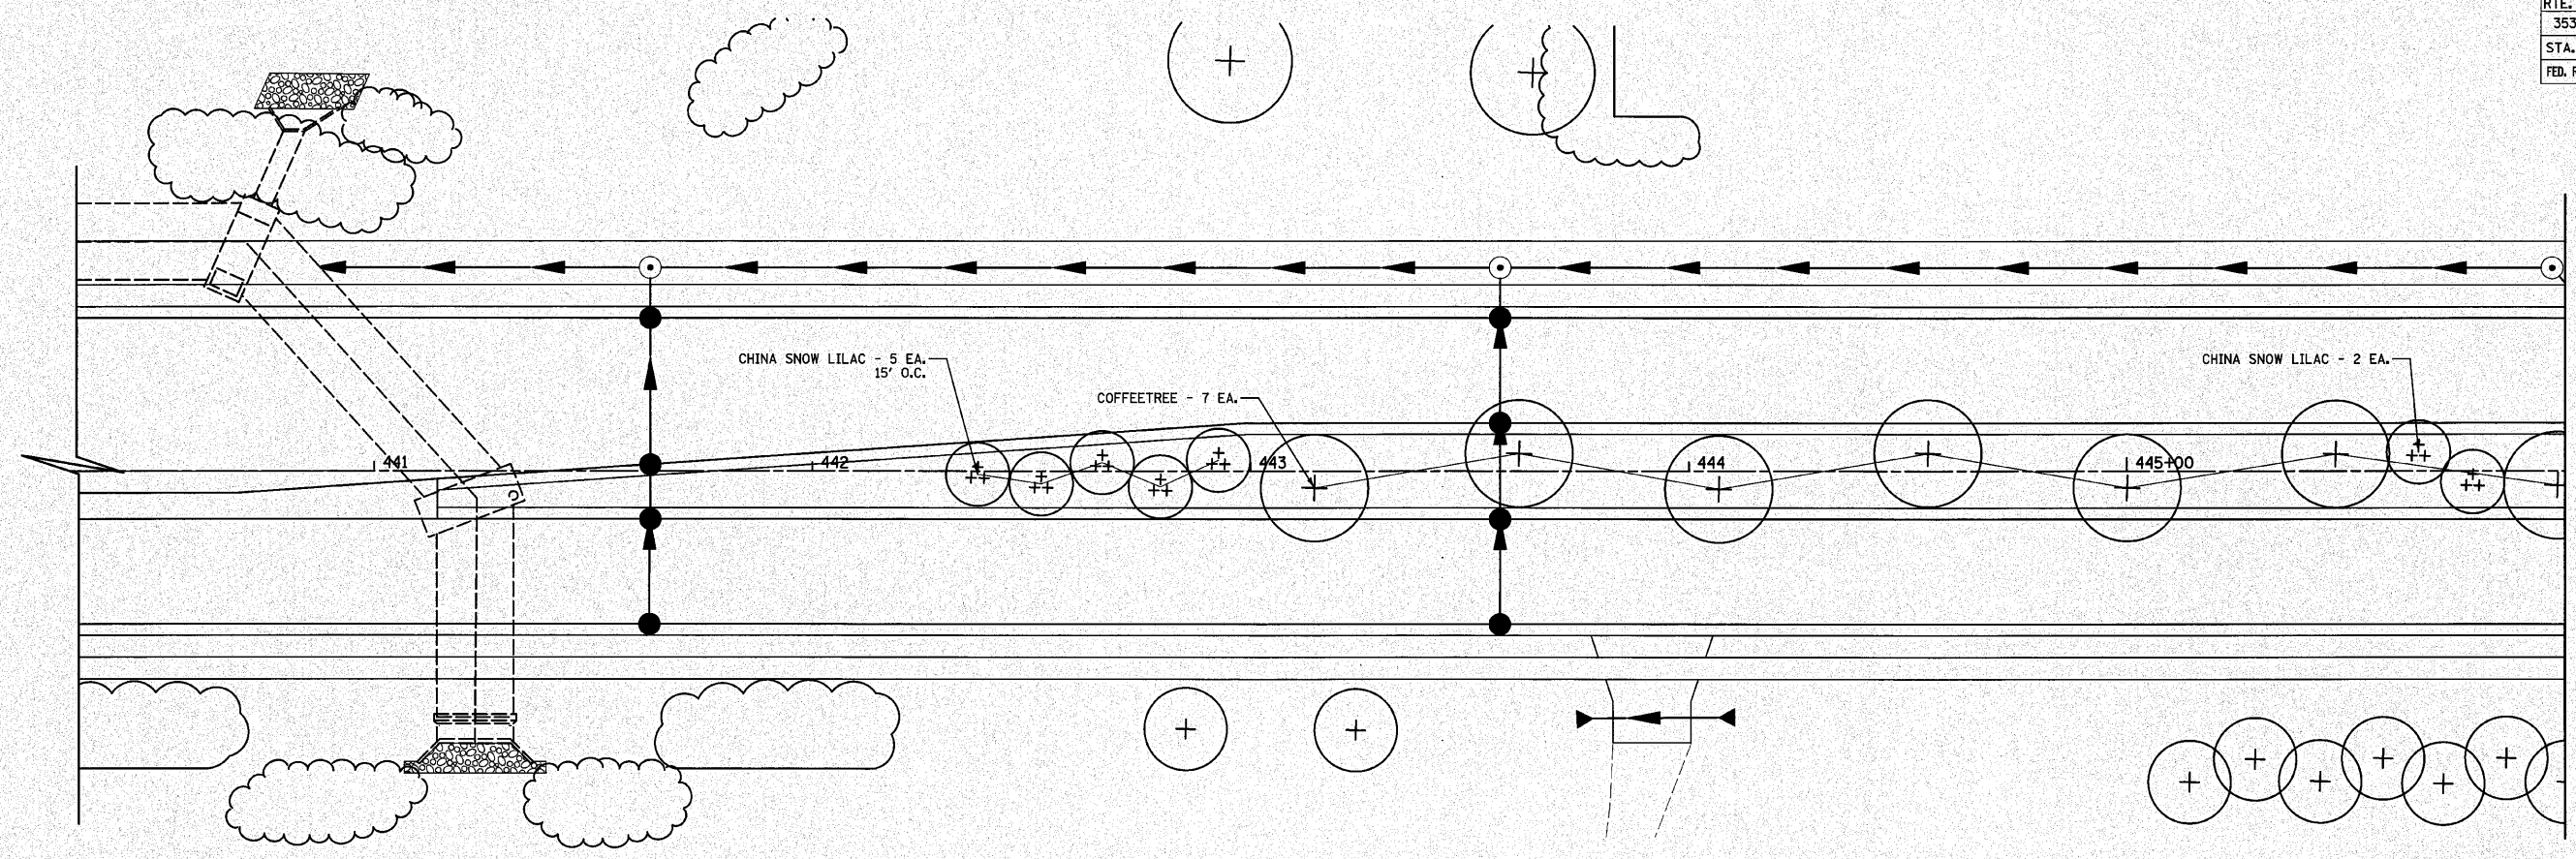

MATCH LINE STATION 446+00  
SEE BELOW


- MEDIAN TREATMENT B - 89 S.Y.  
PERENNIAL PLANTS, ORNAMENTAL TYPE, GALLON POT - 7.10 UNIT
- BAPTISIA AUSTRALIS (BLUE FALSE INDIGO) - 18" O.C. - 35 EA./
  - ANDROPOGON GERARDII (BIG BLUESTEM) - 18" O.C. - 25 EA.
  - RUDBECKIA SPECIOSA 'VIETTE'S LITTLE SUZY' (DWARF BLACK-EYED SUSAN) 12" O.C. - 200 EA./
  - SPOROBOLUS HETEROLEPIS (PRAIRIE DROPSEED) - 12" O.C. - 130 EA.
  - ECHINACEA PURPUREA 'MAGNUS' (PURPLE CONEFLOWER) - 12" O.C. - 192 EA.
  - SCHIZACHYRIUM SCOPARIUM (LITTLE BLUESTEM) - 12" O.C. - 128 EA.

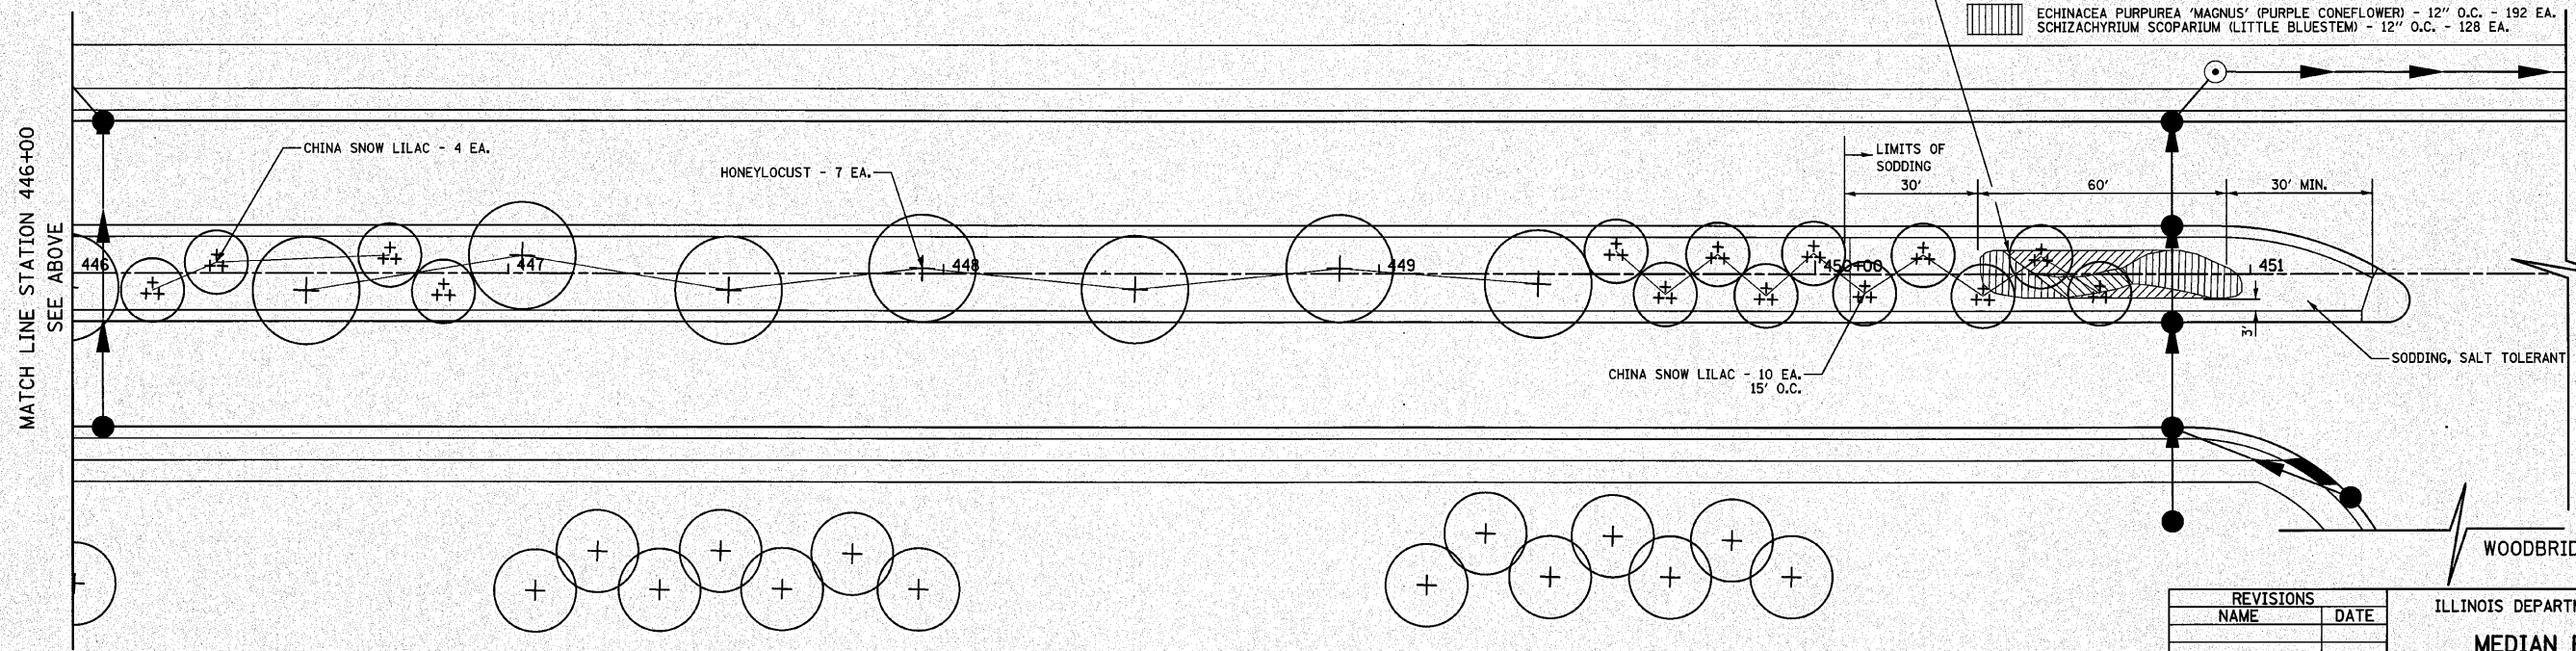

MATCH LINE STATION 446+00  
SEE ABOVE

REVISIONS	
NAME	DATE

ILLINOIS DEPARTMENT OF TRANSPORTATION  
**MEDIAN PLANTING PLAN**  
US ROUTE 30

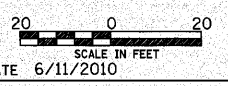

DRAWN BY DJK  
CHECKED BY JRV