


DATE: _____ BY: _____
 SURVEYED: _____
 FINISHED: _____
 SURVEY: _____
 NOTE BOOK: _____
 NO. _____

DATE: _____ BY: _____
 SURVEYED: _____
 ORIGINAL: _____
 SURVEY: _____
 NO. _____

PLOT DATE = 5/18/2010
 FILE NAME = J:\1581\road\sheet30.dwg
 PLOT SCALE = 1/8" = 1'-0"
 USER NAME = bfg

F.A.P. RTE.	SECTION	COUNTY	TOTAL SHEETS	SHEET NO.
353	(12&13)WRS-4	WILL	608	535
STA. 481+00.00		TO STA. 483+58.00		
FED. ROAD DIST. NO. 1		ILLINOIS FED. AID PROJECT		

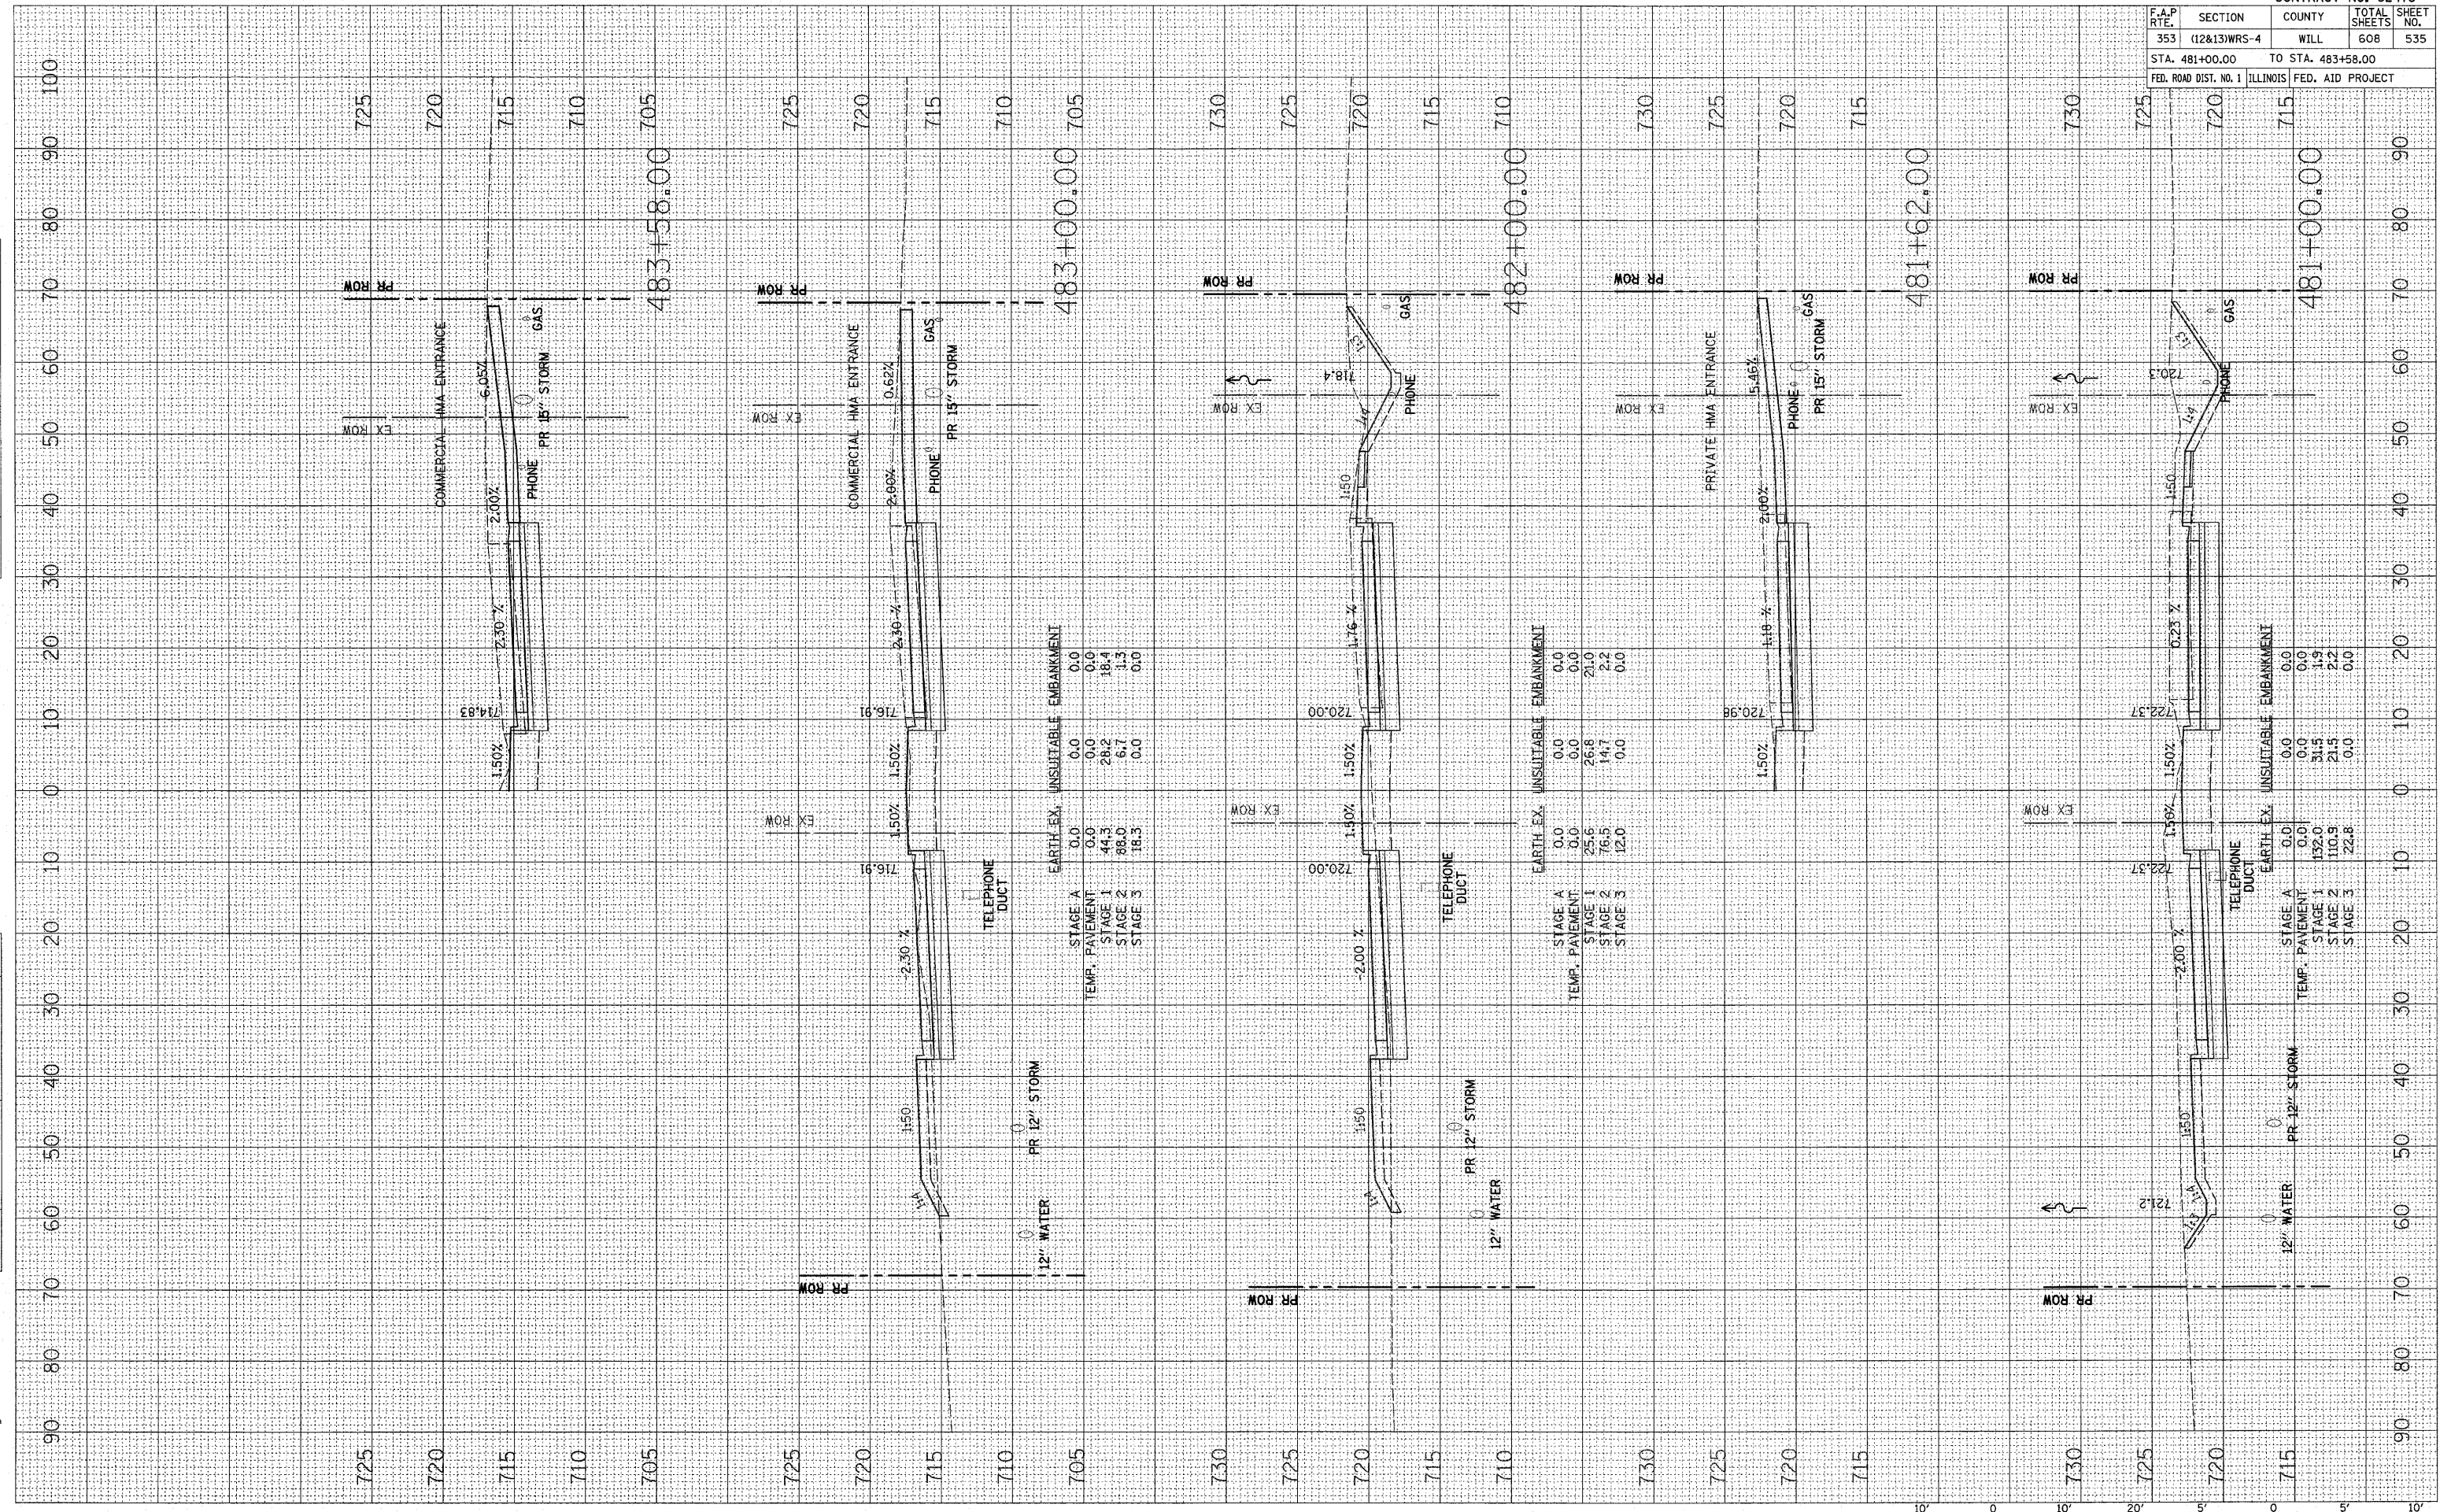

U.S. ROUTE 30