


FINAL SURVEY  
 SURVEYED PLOTTED  
 NOTE BOOK AREAS  
 NO. AREAS CHECKED


ORIGINAL SURVEY  
 SURVEYED PLOTTED  
 NO. AREAS CHECKED

DATE BY  
 DATE BY

DATE BY

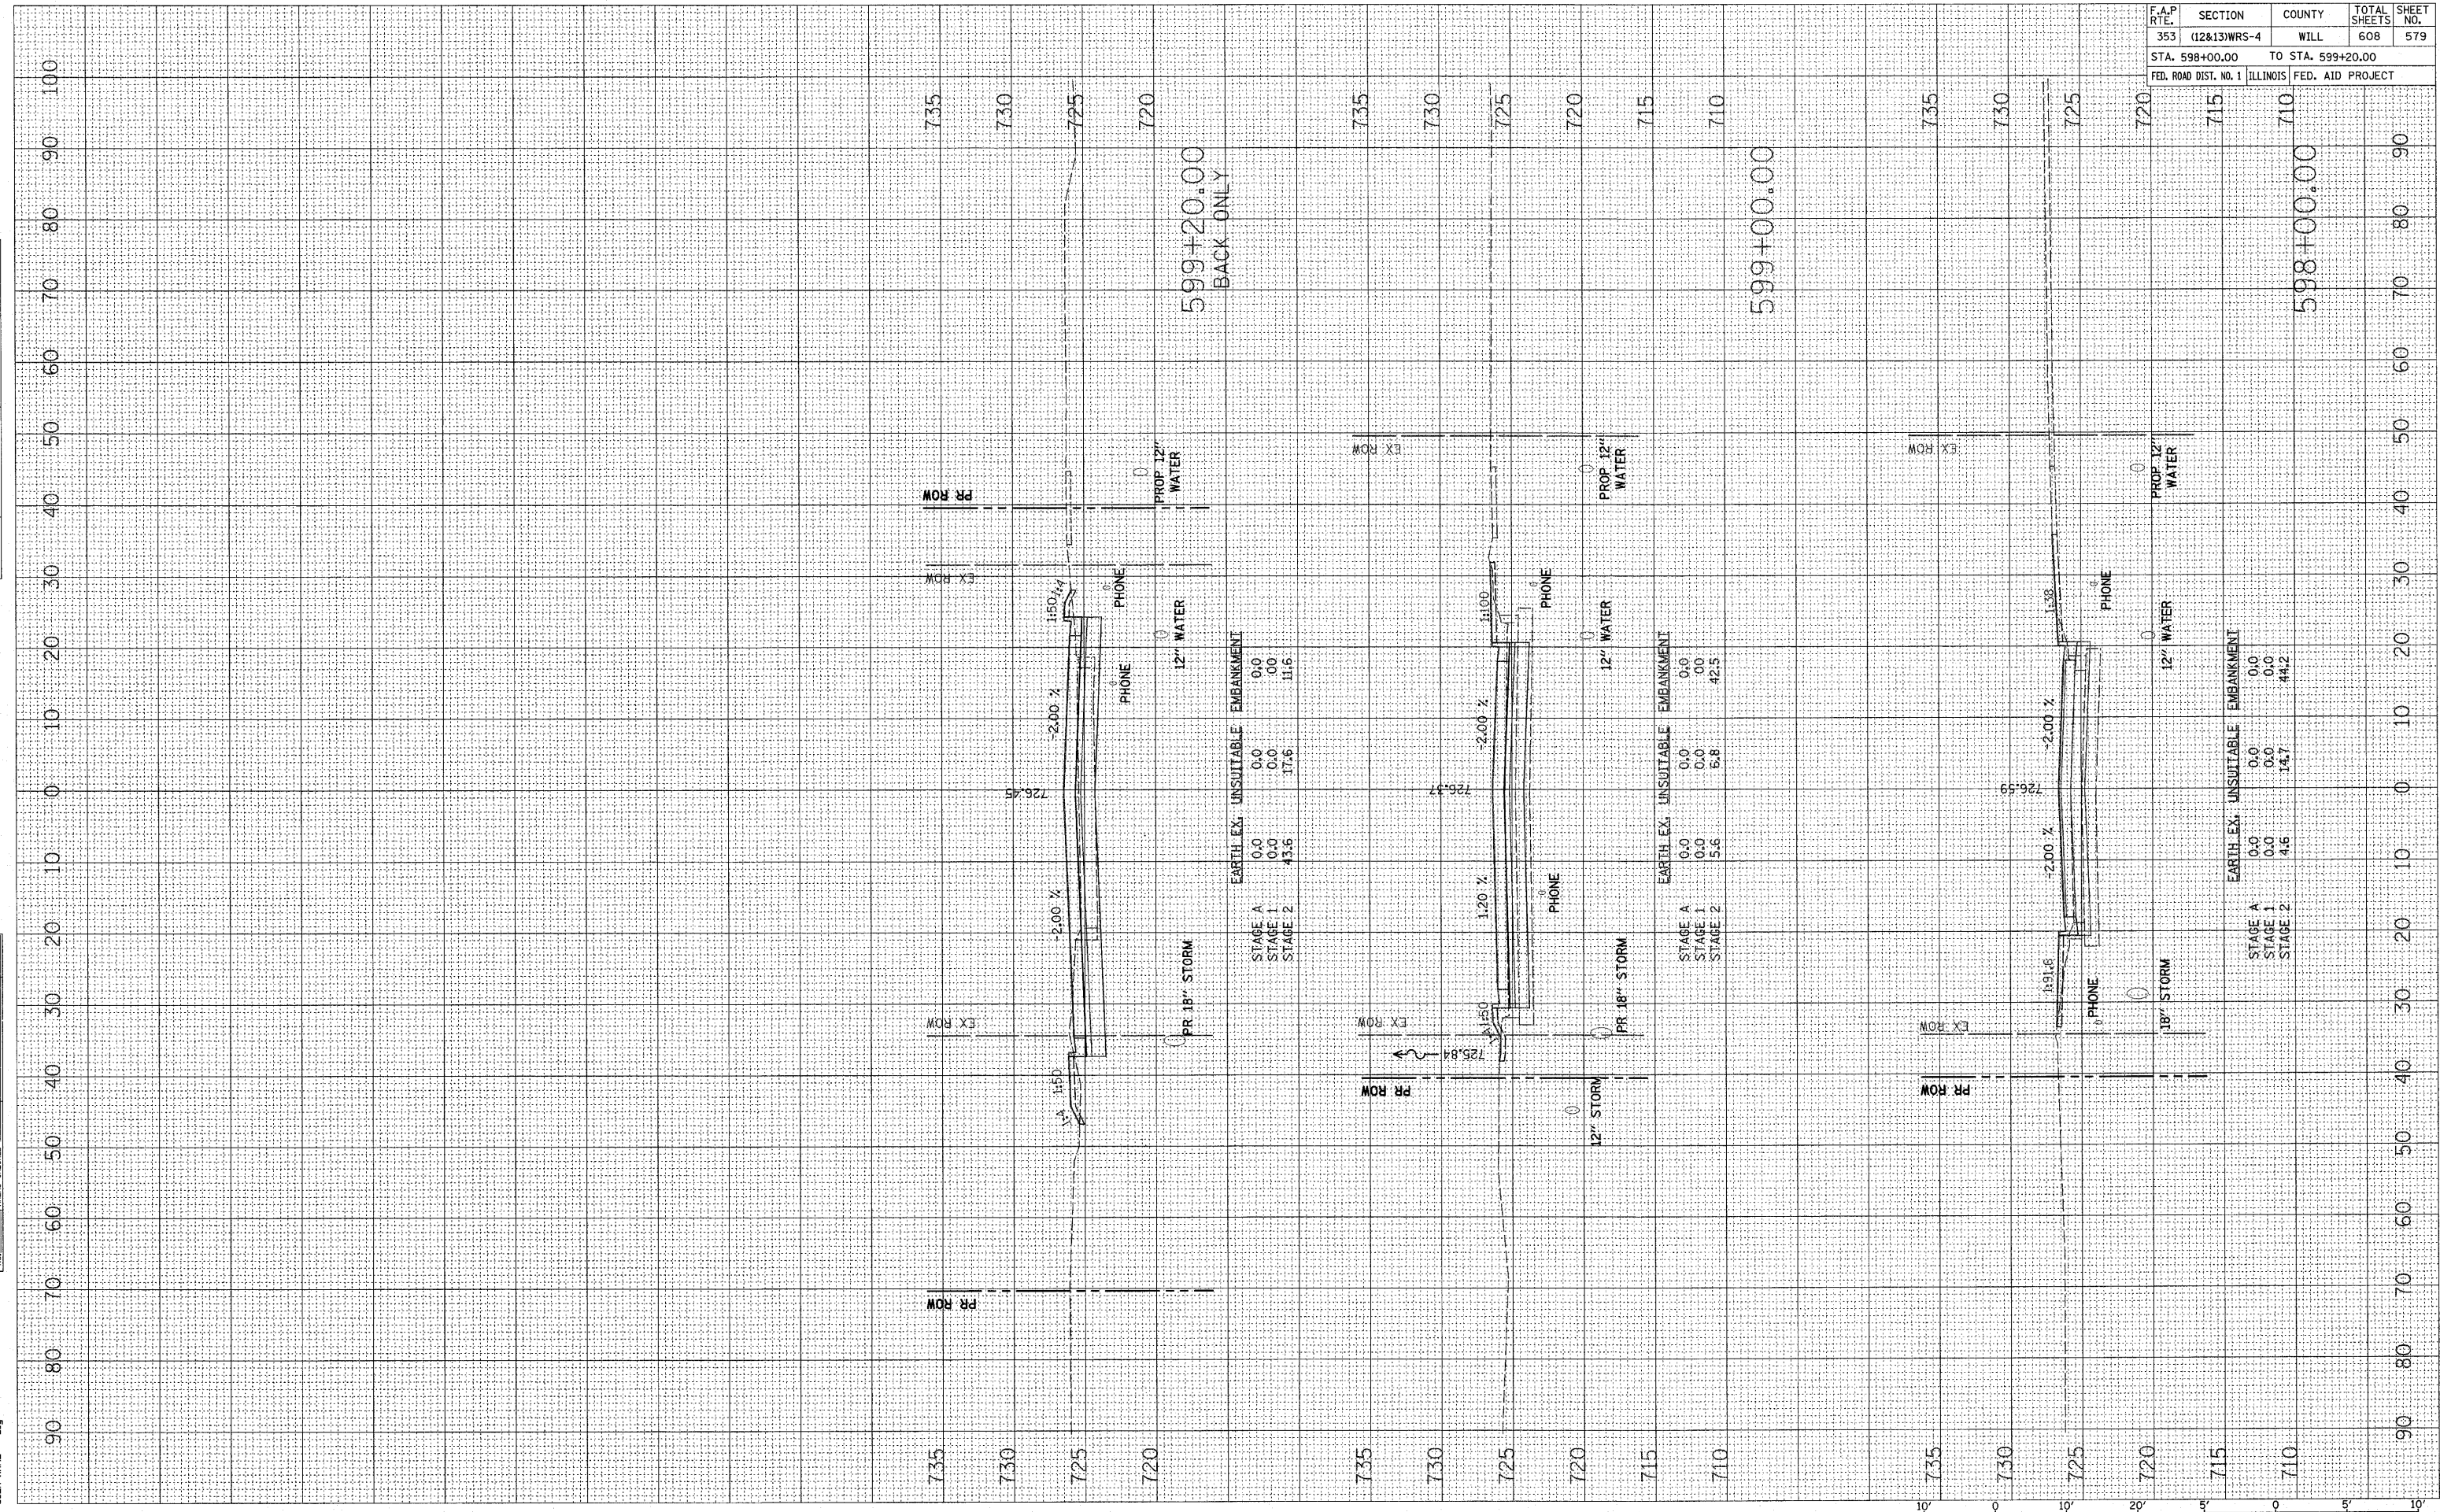

F.A.P. RT. 353	SECTION (12&13)WRS-4	COUNTY WILL	TOTAL SHEETS 608	SHEET NO. 579
STA. 598+00.00		TO STA. 599+20.00		
FED. ROAD DIST. NO. 1		ILLINOIS FED. AID PROJECT		

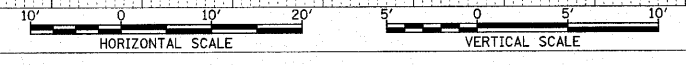

PFEIFFER ROAD

598+00.00

599+20.00  
BACK ONLY

599+00.00

STAGE	EARTH EX.	UNSUITABLE	EMBANKMENT
STAGE A	0.0	0.0	0.0
STAGE 1	0.0	0.0	0.0
STAGE 2	43.6	17.6	11.6

STAGE	EARTH EX.	UNSUITABLE	EMBANKMENT
STAGE A	0.0	0.0	0.0
STAGE 1	0.0	0.0	0.0
STAGE 2	5.6	5.8	42.5

STAGE	EARTH EX.	UNSUITABLE	EMBANKMENT
STAGE A	0.0	0.0	0.0
STAGE 1	0.0	0.0	0.0
STAGE 2	4.6	14.7	44.2