


PLOT DATE = 6/19/2018  
 FILE NAME = J:\155A\cad\plans\16 x 36 - 01627\16x36\16x36.dwg  
 PLOT SCALE = 1/8" = 1' / IN.  
 USER NAME = big


ORIGINAL SURVEY PLOTTED AREAS CHECKED

FINAL SURVEY PLOTTED AREAS CHECKED

BY DATE

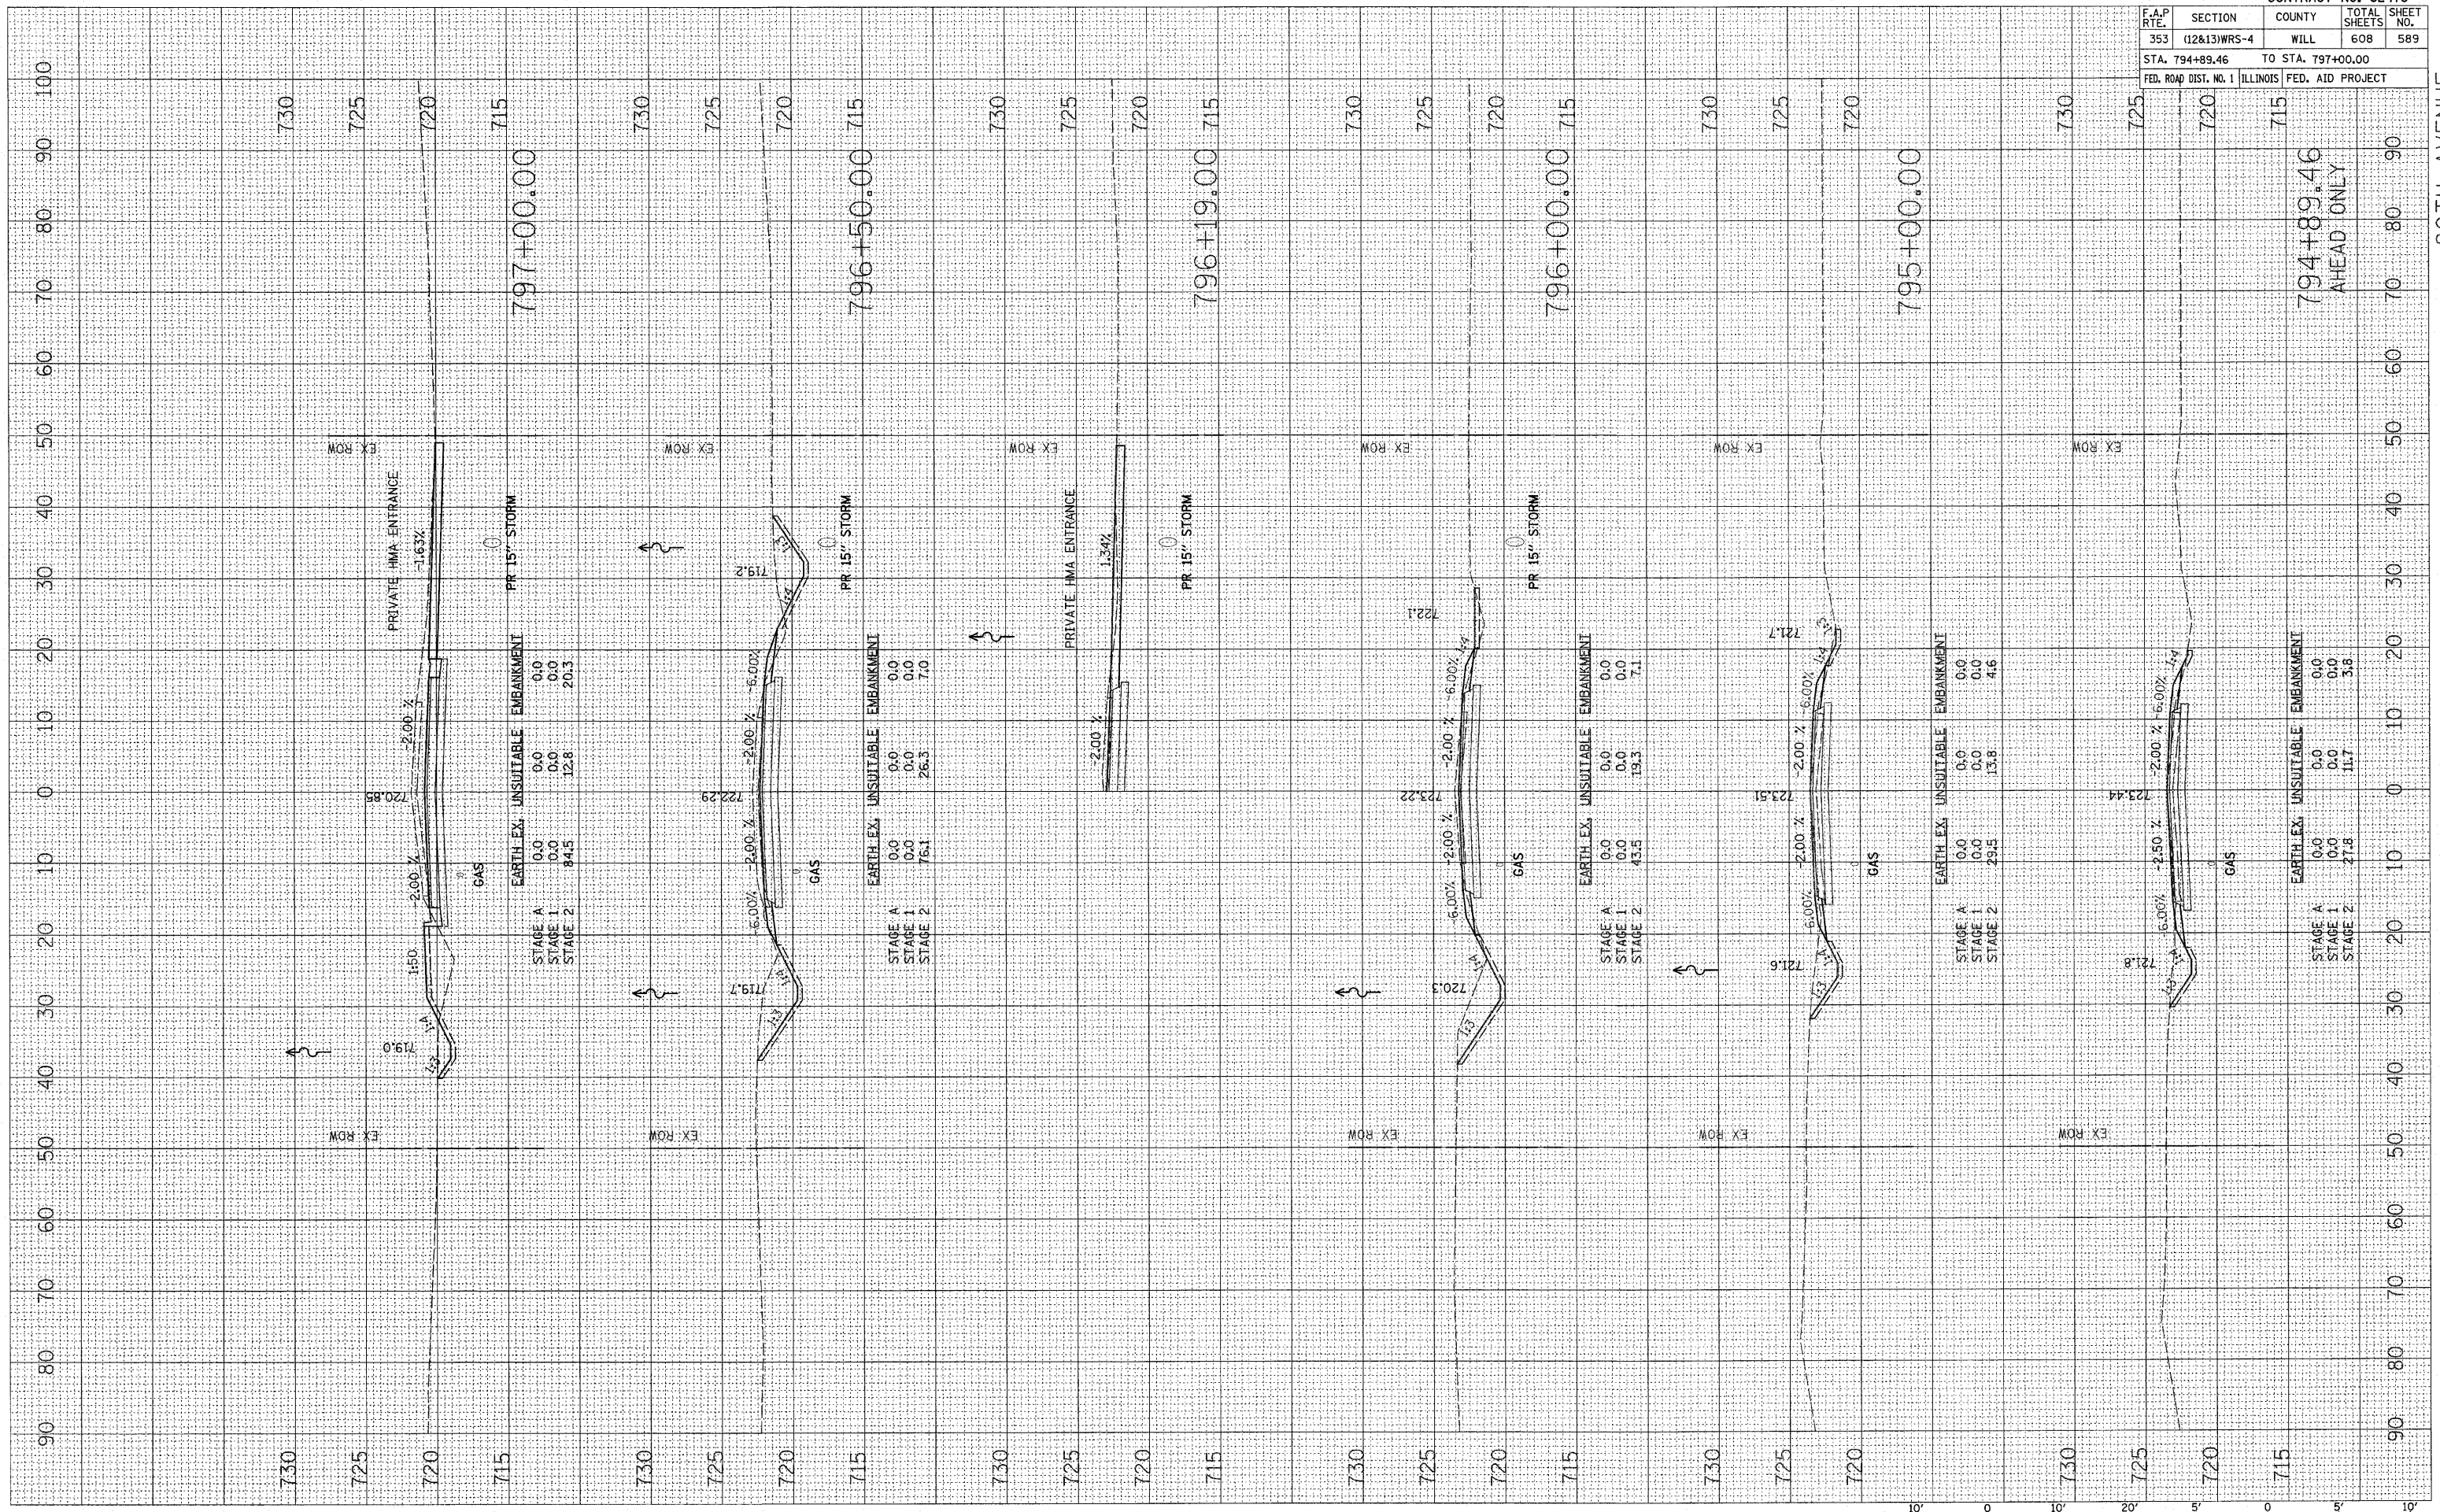

CONTRACT NO. 62478				
F.A.P. RTE.	SECTION	COUNTY	TOTAL SHEETS	SHEET NO.
353	(12&13)WRS-4	WILL	608	589
STA. 794+89.46		TO STA. 797+00.00		
FED. ROAD DIST. NO. 1		ILLINOIS FED. AID PROJECT		

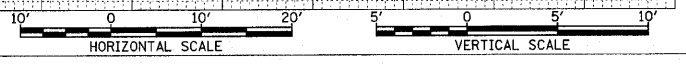

794+89.46  
AHEAD ONLY

80TH AVENUE