
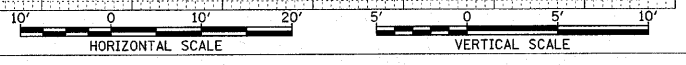


PLOT DATE = 6/19/2018  
 FILE NAME = J:\1351\1351\Drawings\16 x 36 - 01627\Frankfort Square Road.dwg  
 PLOT SCALE = 1/8" = 1'-0"  
 USER NAME = Big

ORIGINAL SURVEY SURVEY PLOTTED  
 NO. AREAS CHECKED

FINAL SURVEY SURVEY PLOTTED  
 NO. AREAS CHECKED

BY: DATE

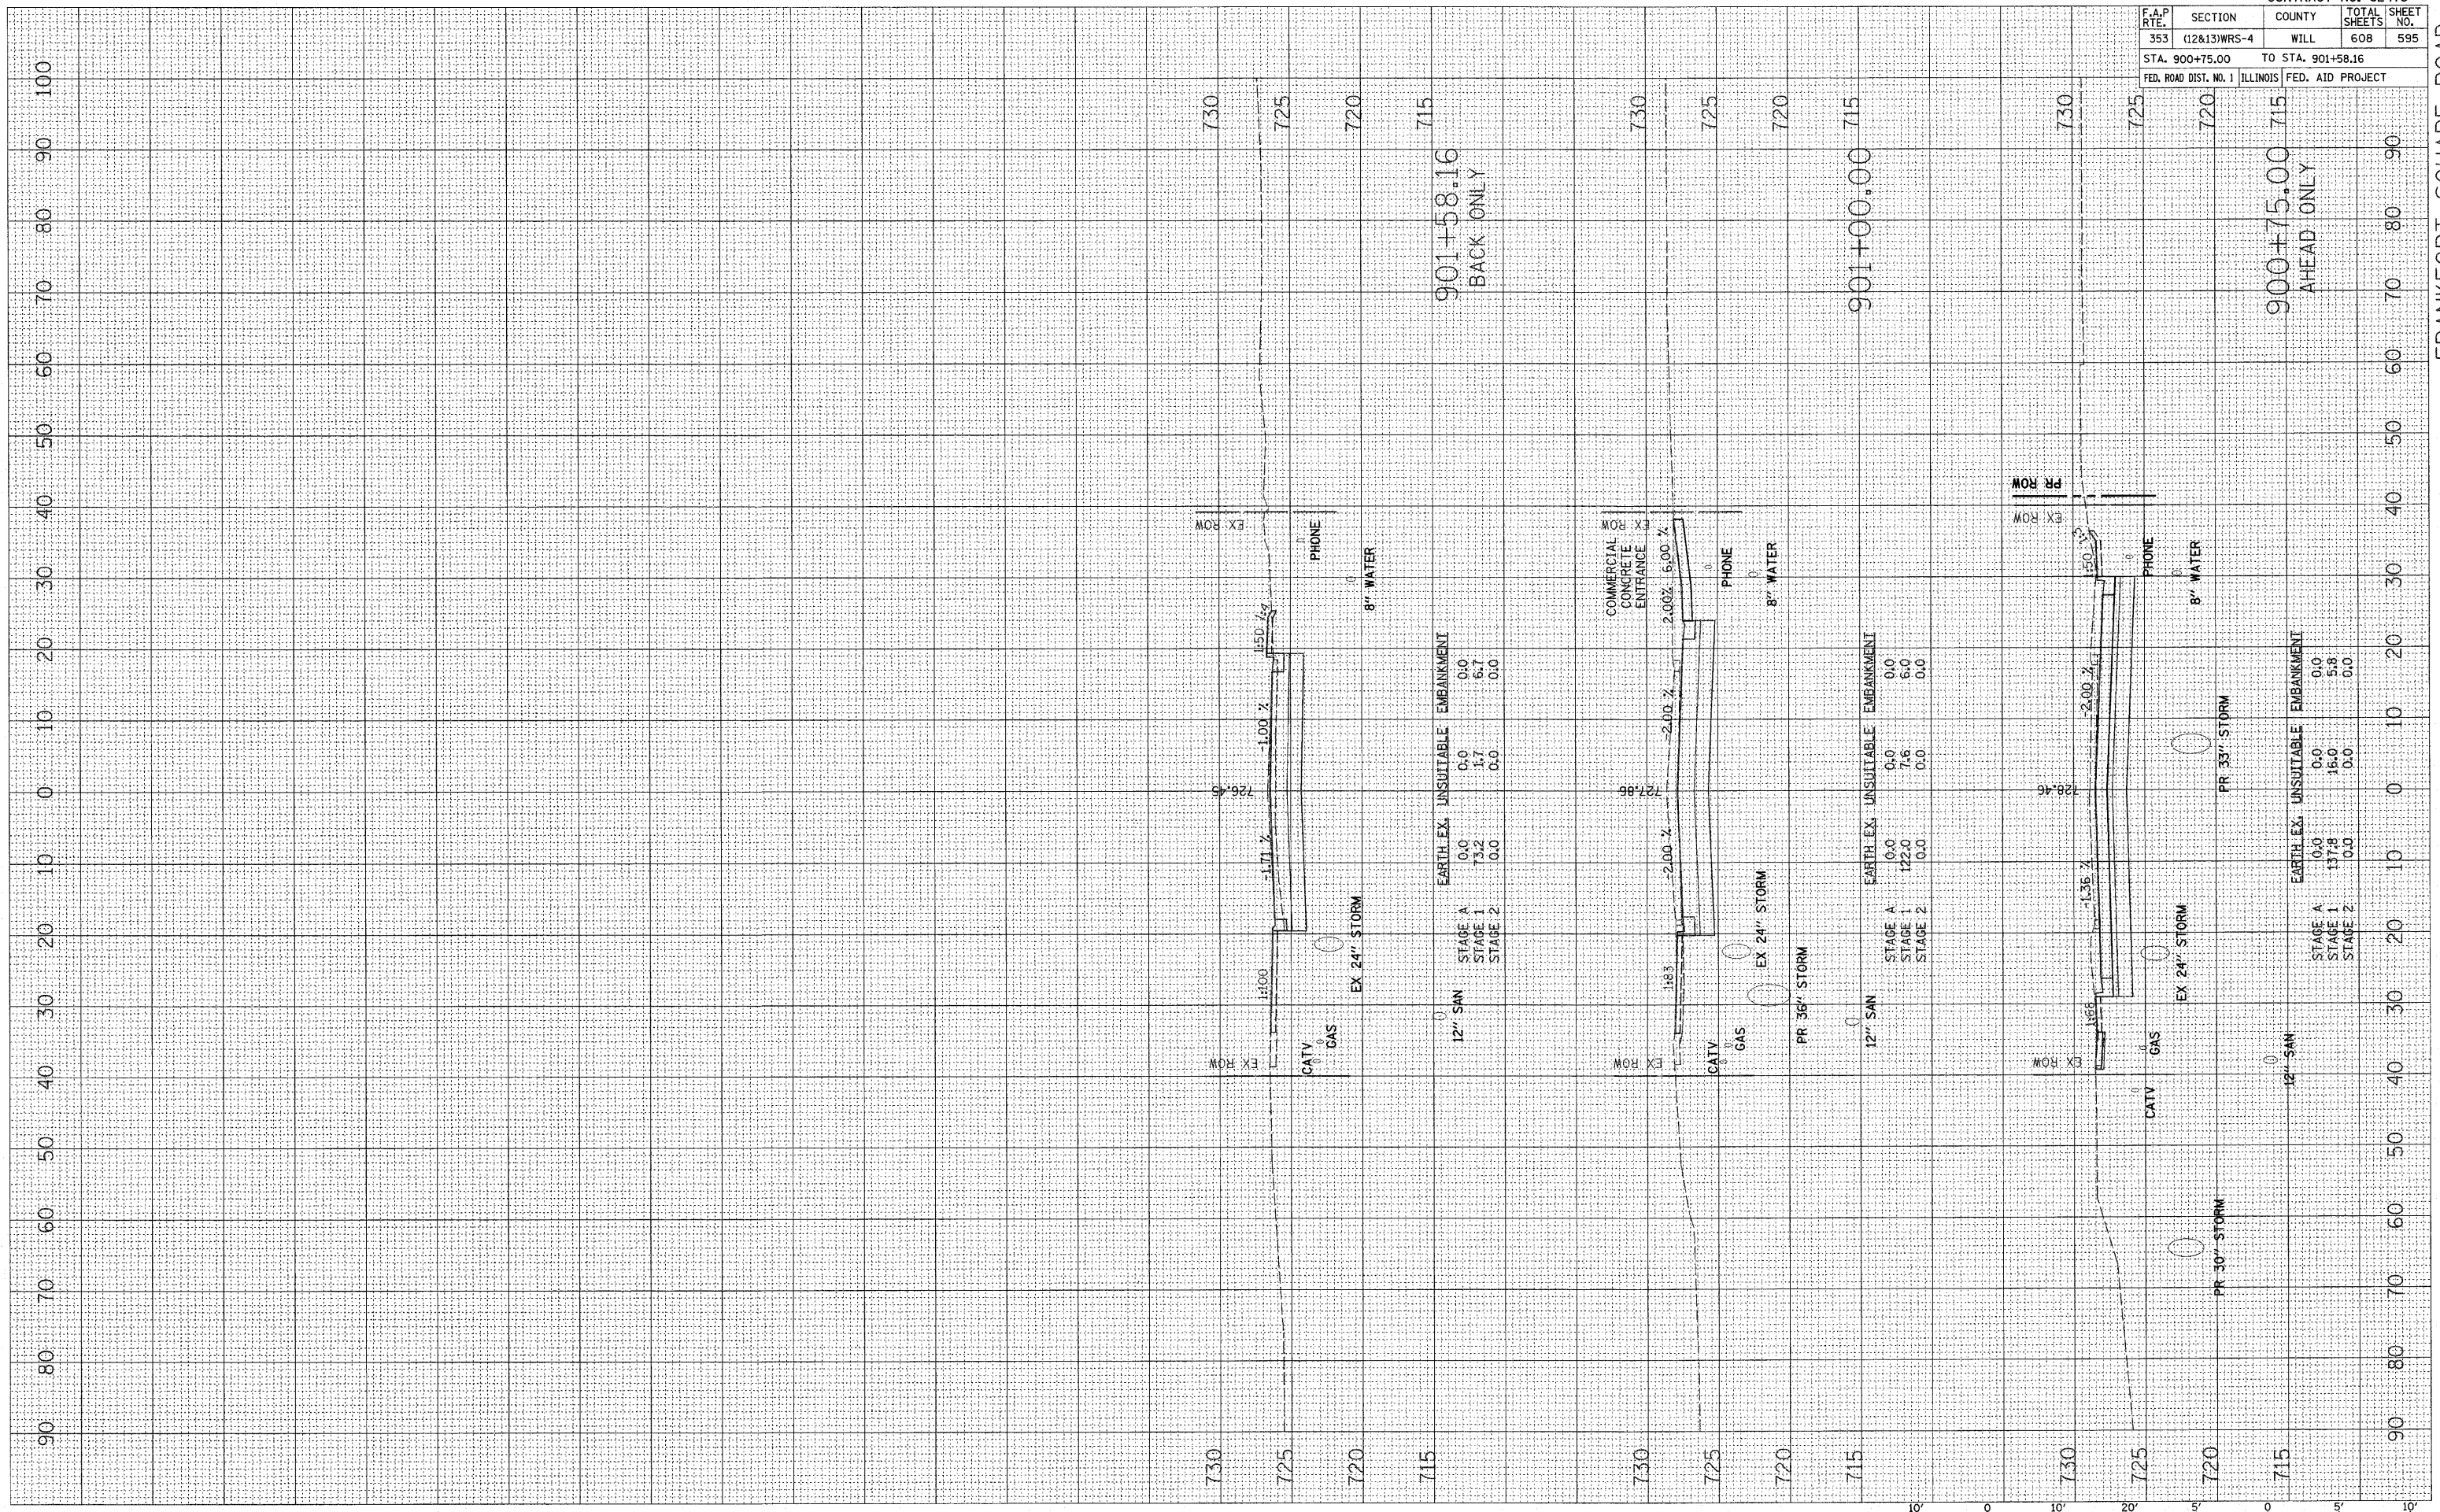

CONTRACT NO. 62478				
F.A.P. RTE.	SECTION	COUNTY	TOTAL SHEETS	SHEET NO.
353	(12&13)WRS-4	WILL	608	595
STA. 900+75.00		TO STA. 901+58.16		
FED. ROAD DIST. NO. 1		ILLINOIS FED. AID PROJECT		

FRANKFORT SQUARE ROAD