


|                     |              |                  |              |           |
|---------------------|--------------|------------------|--------------|-----------|
| F.A.P. RTE.         | SECTION      | COUNTY           | TOTAL SHEETS | SHEET NO. |
| 353                 | (12&13)WRS-3 | WILL             | 1235         | 25        |
| STA.                |              | TO STA.          |              |           |
| FED. ROAD DIST. NO. | ILLINOIS     | FED. AID PROJECT |              |           |

CONTRACT NO. 62479

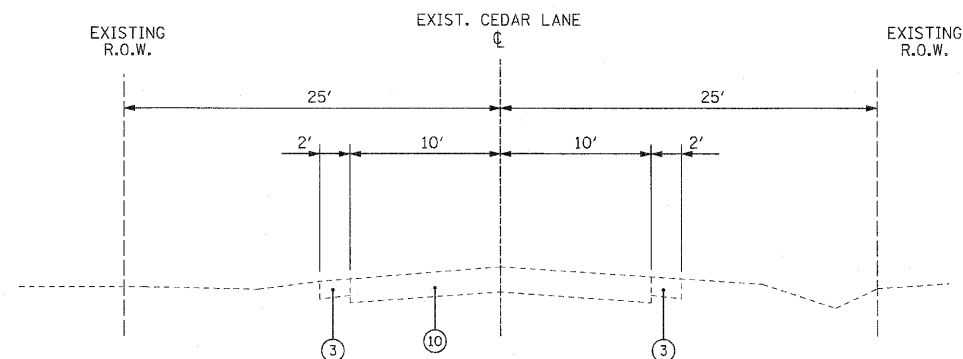

**EXISTING TYPICAL SECTION  
CEDAR LANE**  
(NORTH OF U.S. ROUTE 30)  
STA. 402+00 TO STA. 420+13

**EXISTING LEGEND**

- ① HMA PAVEMENT, 12"
- ② PORTLAND CEMENT CONCRETE PAVEMENT, 7"
- ③ GRAVEL OR CRUSHED STONE SHOULDER
- ④ HMA PAVEMENT, 14 1/2"
- ⑤ HMA PAVEMENT, 10 3/4"
- ⑥ HMA PAVEMENT, 9"
- ⑦ CONCRETE SIDEWALK
- ⑧ PORTLAND CEMENT CONCRETE PAVEMENT, 10"
- ⑨ COMBINATION CONCRETE CURB & GUTTER, TYPE B-6.24
- ⑩ HMA PAVEMENT, 7"
- ⑪ HMA SURFACE, 3"
- ⑫ HMA PAVEMENT, 5.5"
- ⑬ LANDSCAPING MEDIAN
- ⑭ HMA PAVEMENT, 11 3/4"
- ⑮ HMA PAVEMENT, 11"
- ⑯ PORTLAND CEMENT CONCRETE PAVEMENT, 9 1/2"
- ⑰ AGGREGATE SUBGRADE, 12"
- ⑱ HMA PAVEMENT, 18 1/2"
- ⑲ HMA SHOULDER, 8"
- ⑳ AGGREGATE BASE
- ㉑ HMA PAVEMENT, 5"
- ㉒ MOUNTABLE MEDIAN
- ㉓ COMBINATION CONCRETE CURB & GUTTER, TYPE B-6.12
- ㉔ HMA, 10" AND VARIES
- ㉕ EXISTING PAVEMENT, 10"
- ㉖ TOPSOIL FURNISH & PLACE, 4"
- ㉗ AGGREGATE SHOULDERS, TYPE B, 6"
- ㉘ AGGREGATE SHOULDERS

| REVISIONS |      |
|-----------|------|
| NAME      | DATE |
|           |      |
|           |      |
ILLINOIS DEPARTMENT OF TRANSPORTATION

**TYPICAL SECTIONS**

EXISTING  
U.S. RTE. 30 (CEDAR LN.)

SCALE : 1" = 50'  
DATE : / / DRAWN BY : BAE  
CHECKED BY : GB