


ORIGINAL SURVEY PLOTTED
 NOTE BOOK NO. AREAS CHECKED

FINAL SURVEY PLOTTED
 NOTE BOOK NO. AREAS CHECKED

BY DATE

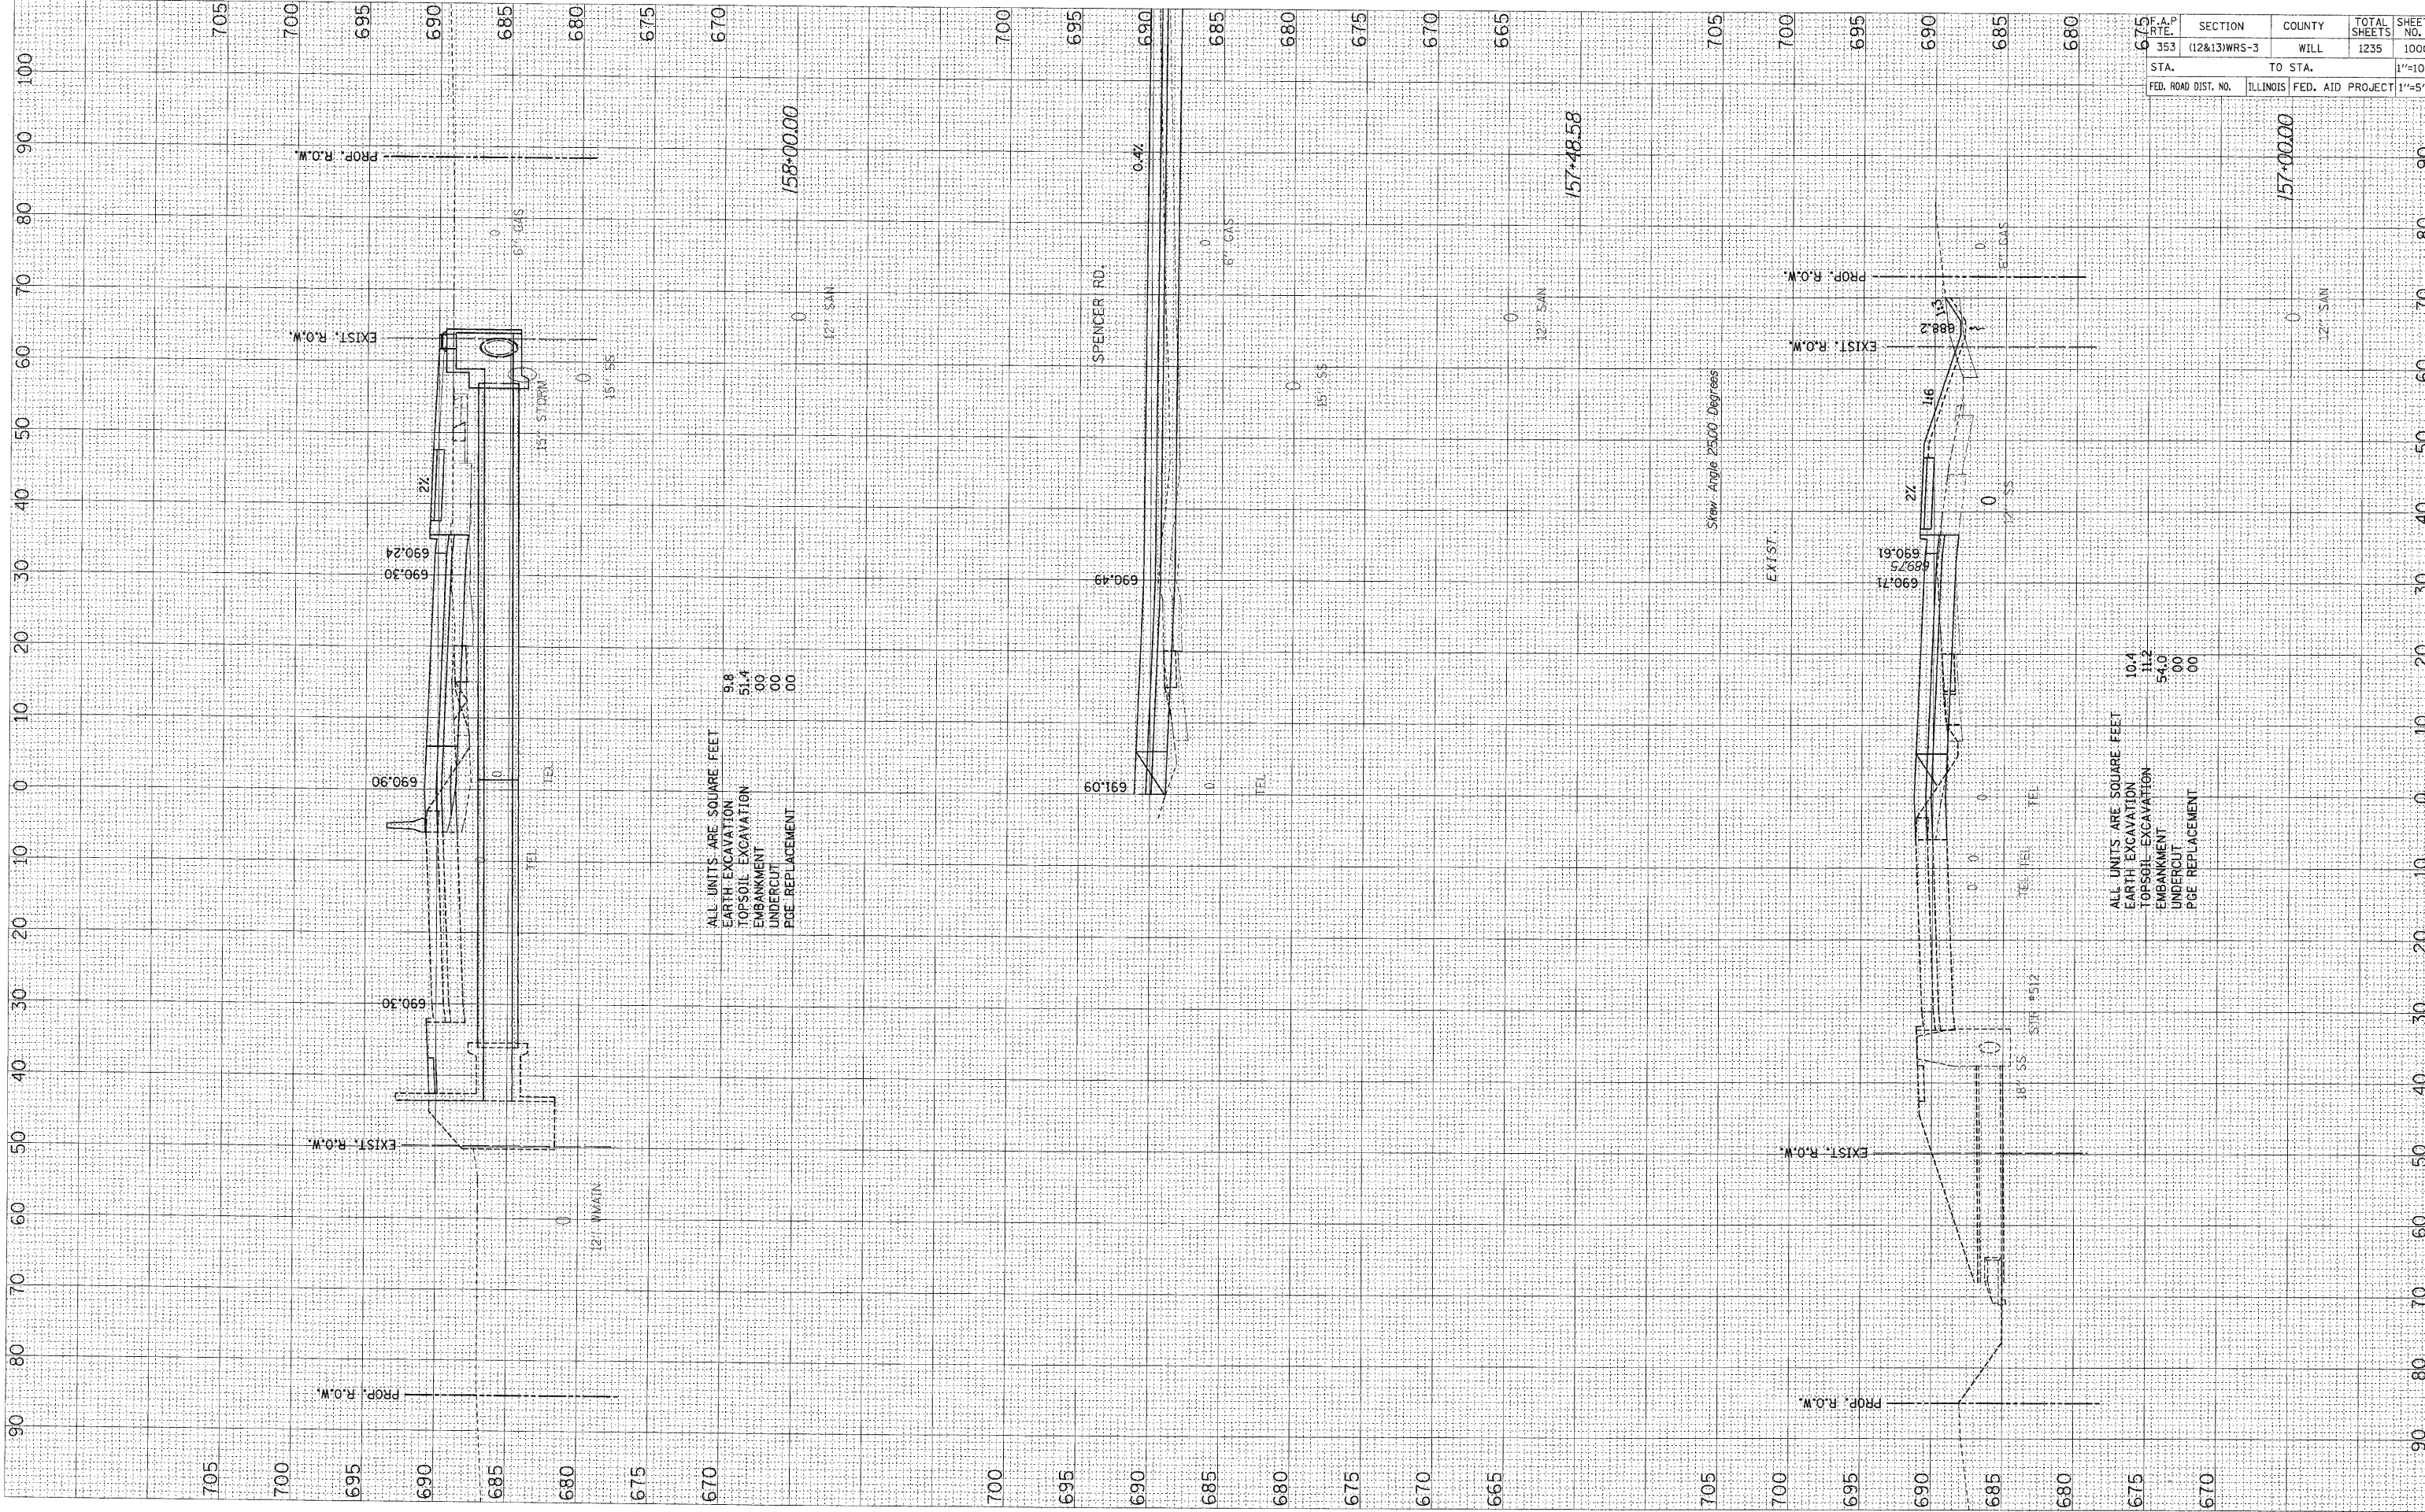

ALL UNITS ARE SQUARE FEET
 EARTH EXCAVATION 9.8
 TOPSOIL EXCAVATION 51.4
 EMBANKMENT 00
 UNDERCUT 00
 PGE REPLACEMENT 00

ALL UNITS ARE SQUARE FEET
 EARTH EXCAVATION 10.4
 TOPSOIL EXCAVATION 11.2
 EMBANKMENT 54.0
 UNDERCUT 00
 PGE REPLACEMENT 00

F.A.P. No. 353	SECTION (12&13)WRS-3	COUNTY WILL	TOTAL SHEETS 1235	SHEET NO. 1000
STA. 675	TO STA. 680			1"=10'H
FED. ROAD DIST. NO.	ILLINOIS	FED. AID PROJECT	1"=5'V	