


ORIGINAL SURVEY	EXEMPTED	BY	DATE
NOTE BOOK	PLOTTED		
AREAS CHECKED	TEMPLATE		
NO.	AREAS CHECKED		

FINAL SURVEY	SUPPLIED	BY	DATE
NOTE BOOK	TEMPLATE		
AREAS CHECKED	AREAS CHECKED		
NO.	AREAS CHECKED		

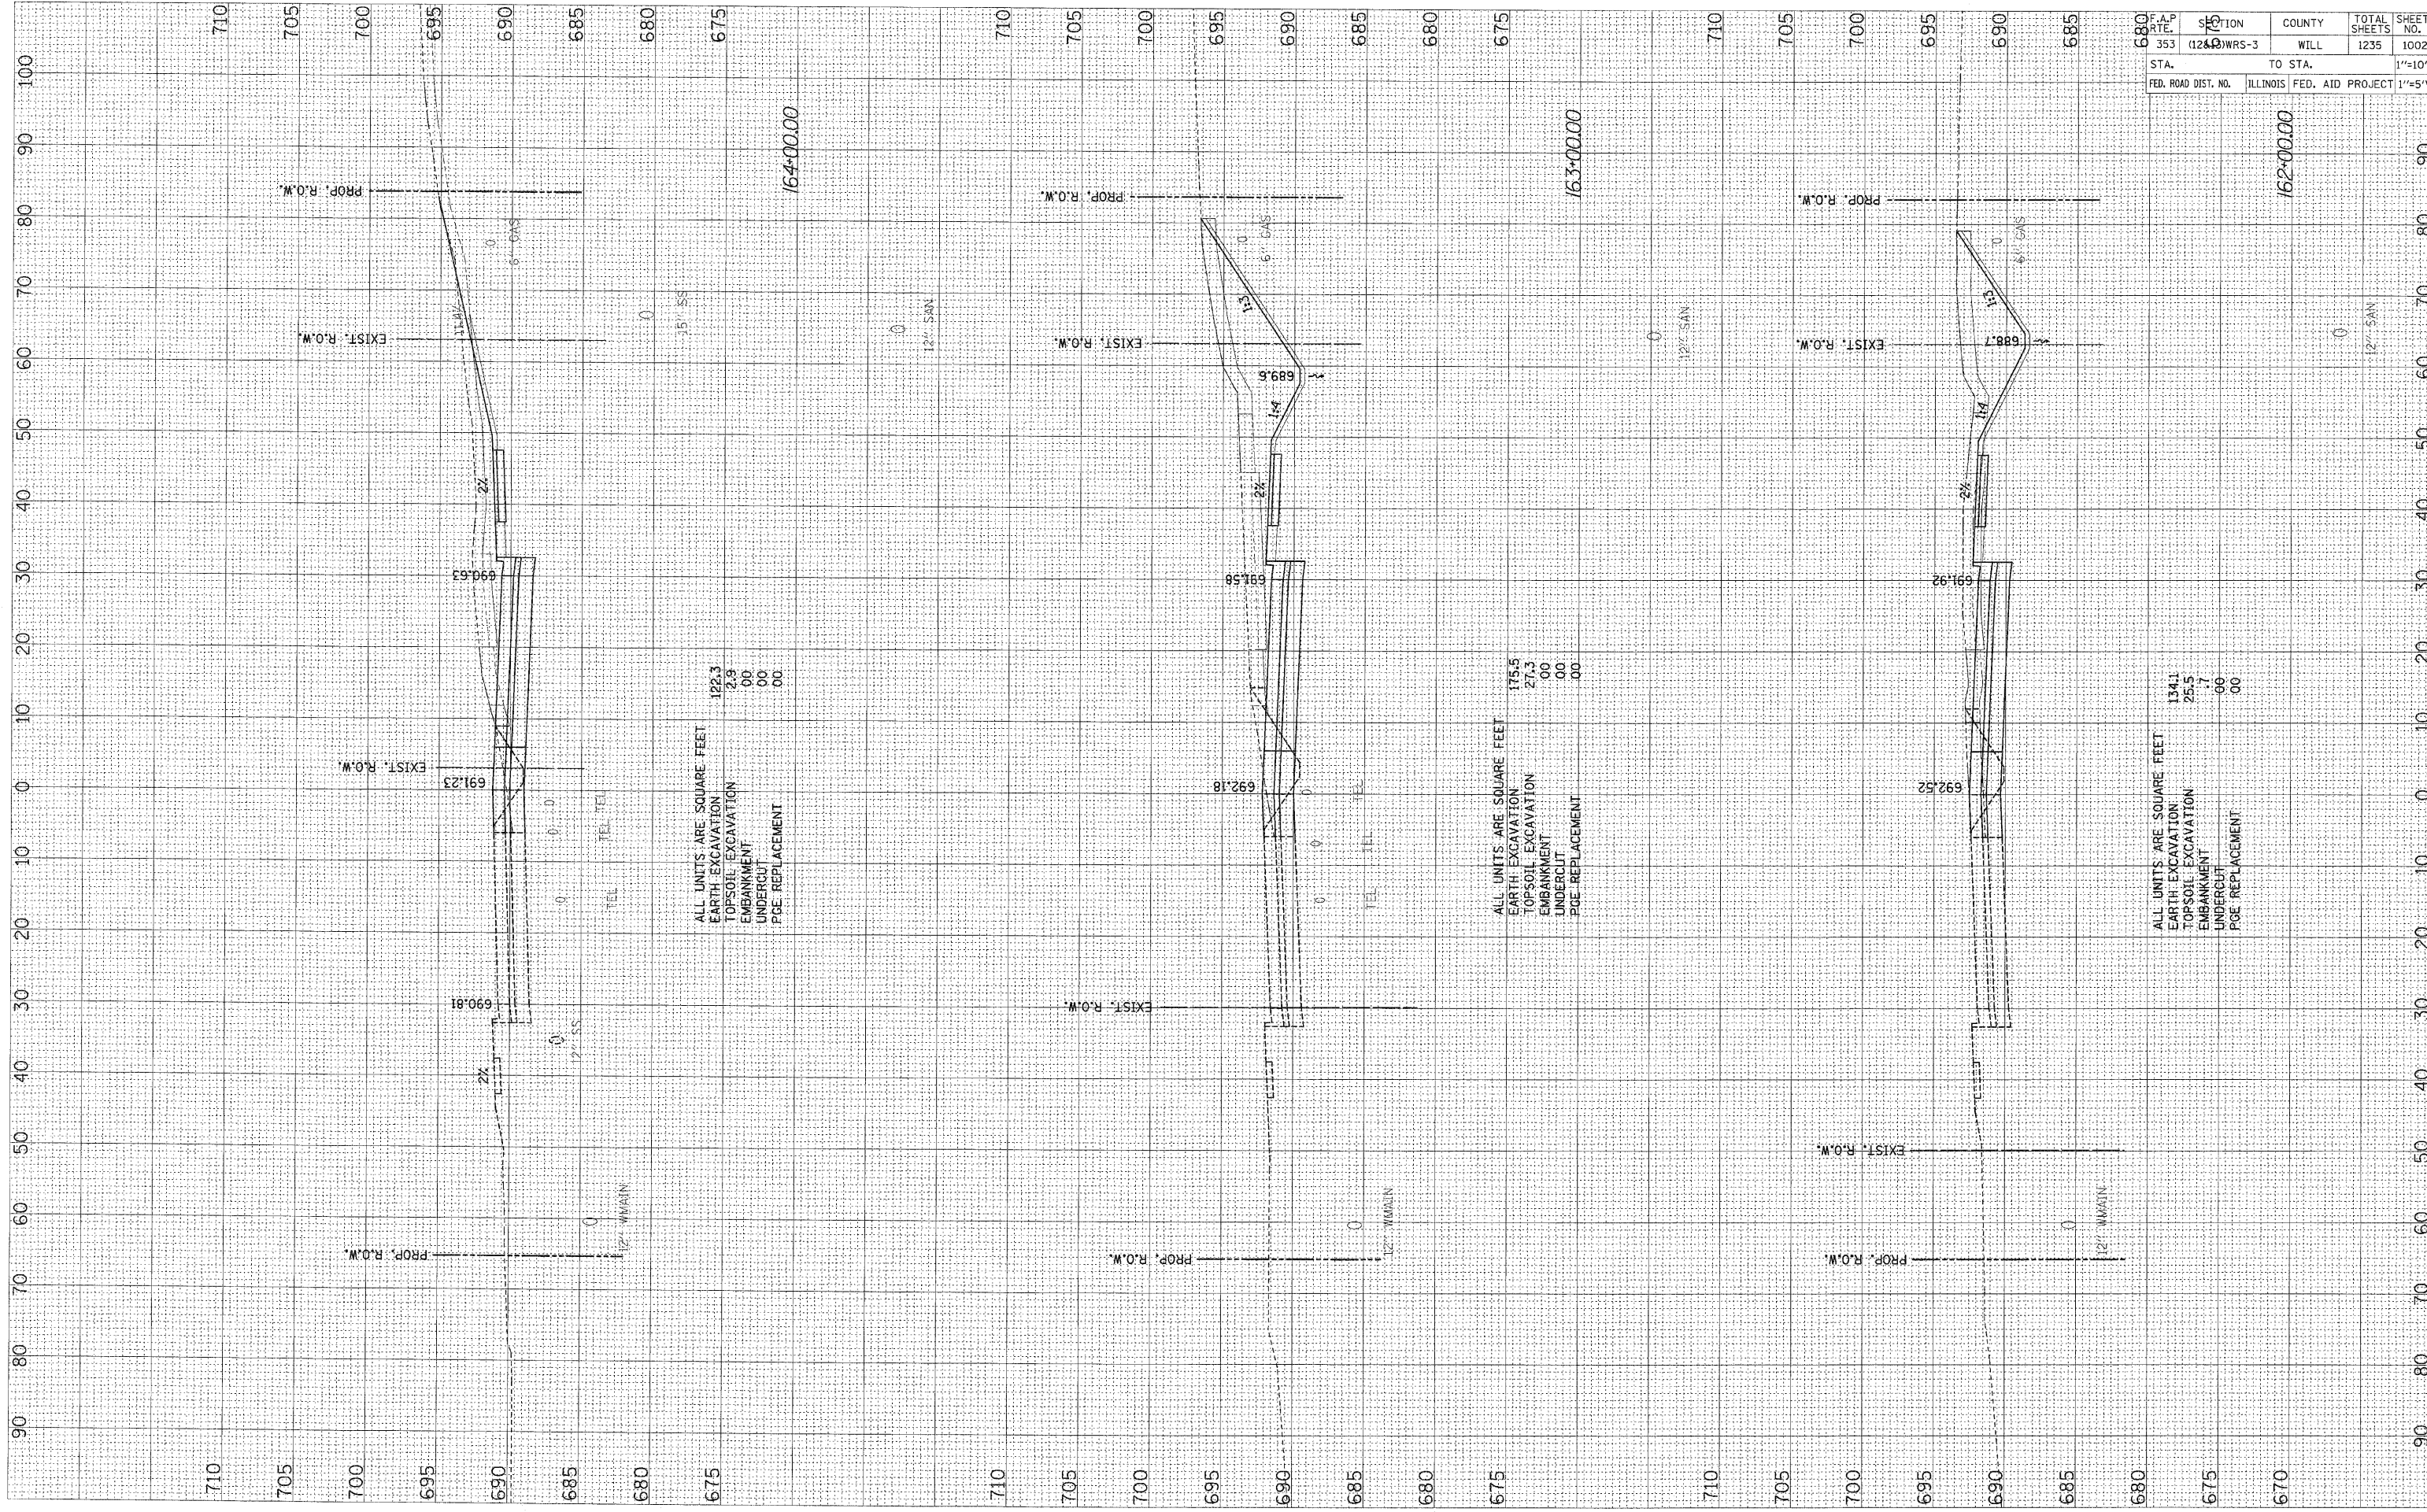

ALL UNITS ARE SQUARE FEET
 EARTH EXCAVATION 122.3
 TOPSOIL EXCAVATION 2.9
 EMBANKMENT 00
 UNDERCUT 00
 PDE REPLACEMENT 00

ALL UNITS ARE SQUARE FEET
 EARTH EXCAVATION 175.5
 TOPSOIL EXCAVATION 27.3
 EMBANKMENT 00
 UNDERCUT 00
 PDE REPLACEMENT 00

ALL UNITS ARE SQUARE FEET
 EARTH EXCAVATION 134.1
 TOPSOIL EXCAVATION 25.5
 EMBANKMENT 00
 UNDERCUT 00
 PDE REPLACEMENT 00

680	F.A.P. RATE	SECTION	COUNTY	TOTAL SHEETS	SHEET NO.
353	(124.0)	WRS-3	WILL	1235	1002
STA.	TO STA.			1"=10'H	
FED. ROAD DIST. NO.	ILLINOIS FED. AID PROJECT			1"=5'V	