


FINAL SURVEY BY DATE
 SURVEYED SURVEY BY DATE
 NOTE BOOK NO. _____
 TEMPLATE AREAS CHECKED

ORIGINAL SURVEY BY DATE
 SURVEYED SURVEY BY DATE
 NOTE BOOK NO. _____
 TEMPLATE AREAS CHECKED

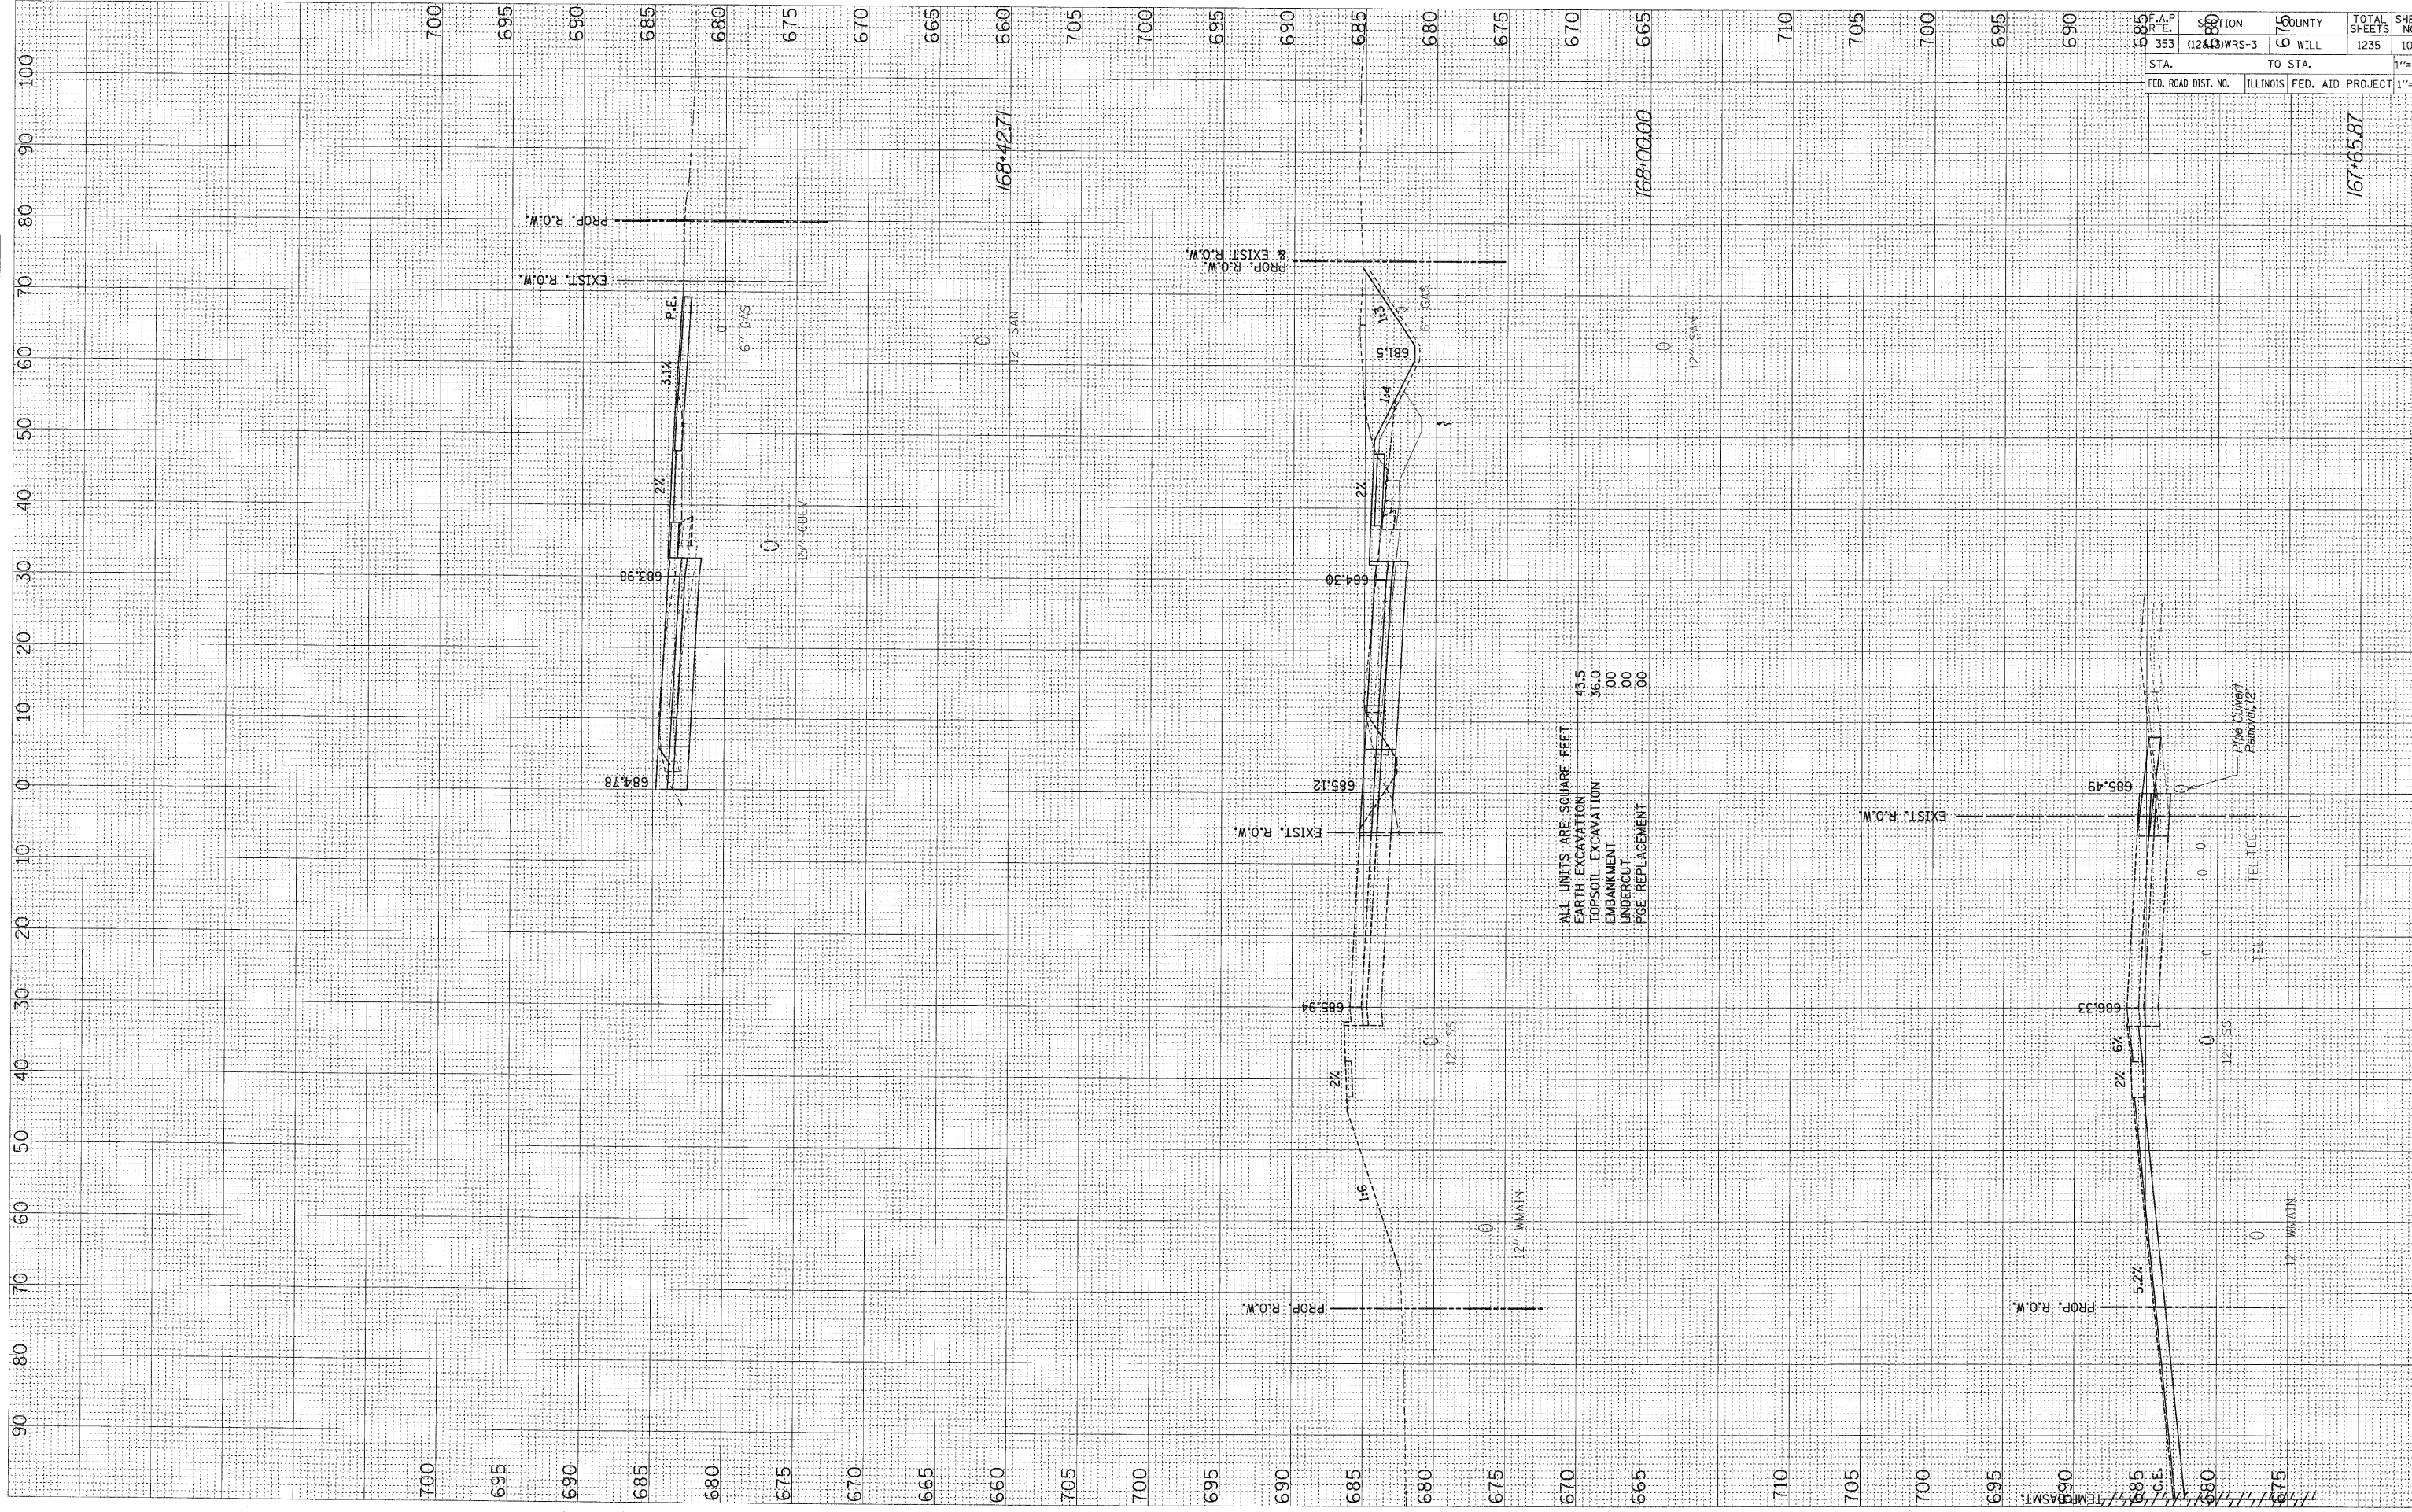

F.A.P. NO. 353	SECTION 1243 WRS-3	COUNTY WILL	TOTAL SHEETS 1235	SHEET NO. 1005
STA. 685	TO STA. 675		FED. AID PROJECT 167+65.87	
FED. ROAD DIST. NO.	ILLINOIS	FED. AID PROJECT	1"=5'V	