


FINAL	CHECKED	DATE
SURVEY	PLOTTED	
NOTE BOOK	TEMPLATE	
AREAS	CHECKED	
NO.		

ORIGINAL	CHECKED	DATE
SURVEY	PLOTTED	
NOTE BOOK	TEMPLATE	
AREAS	CHECKED	
NO.		

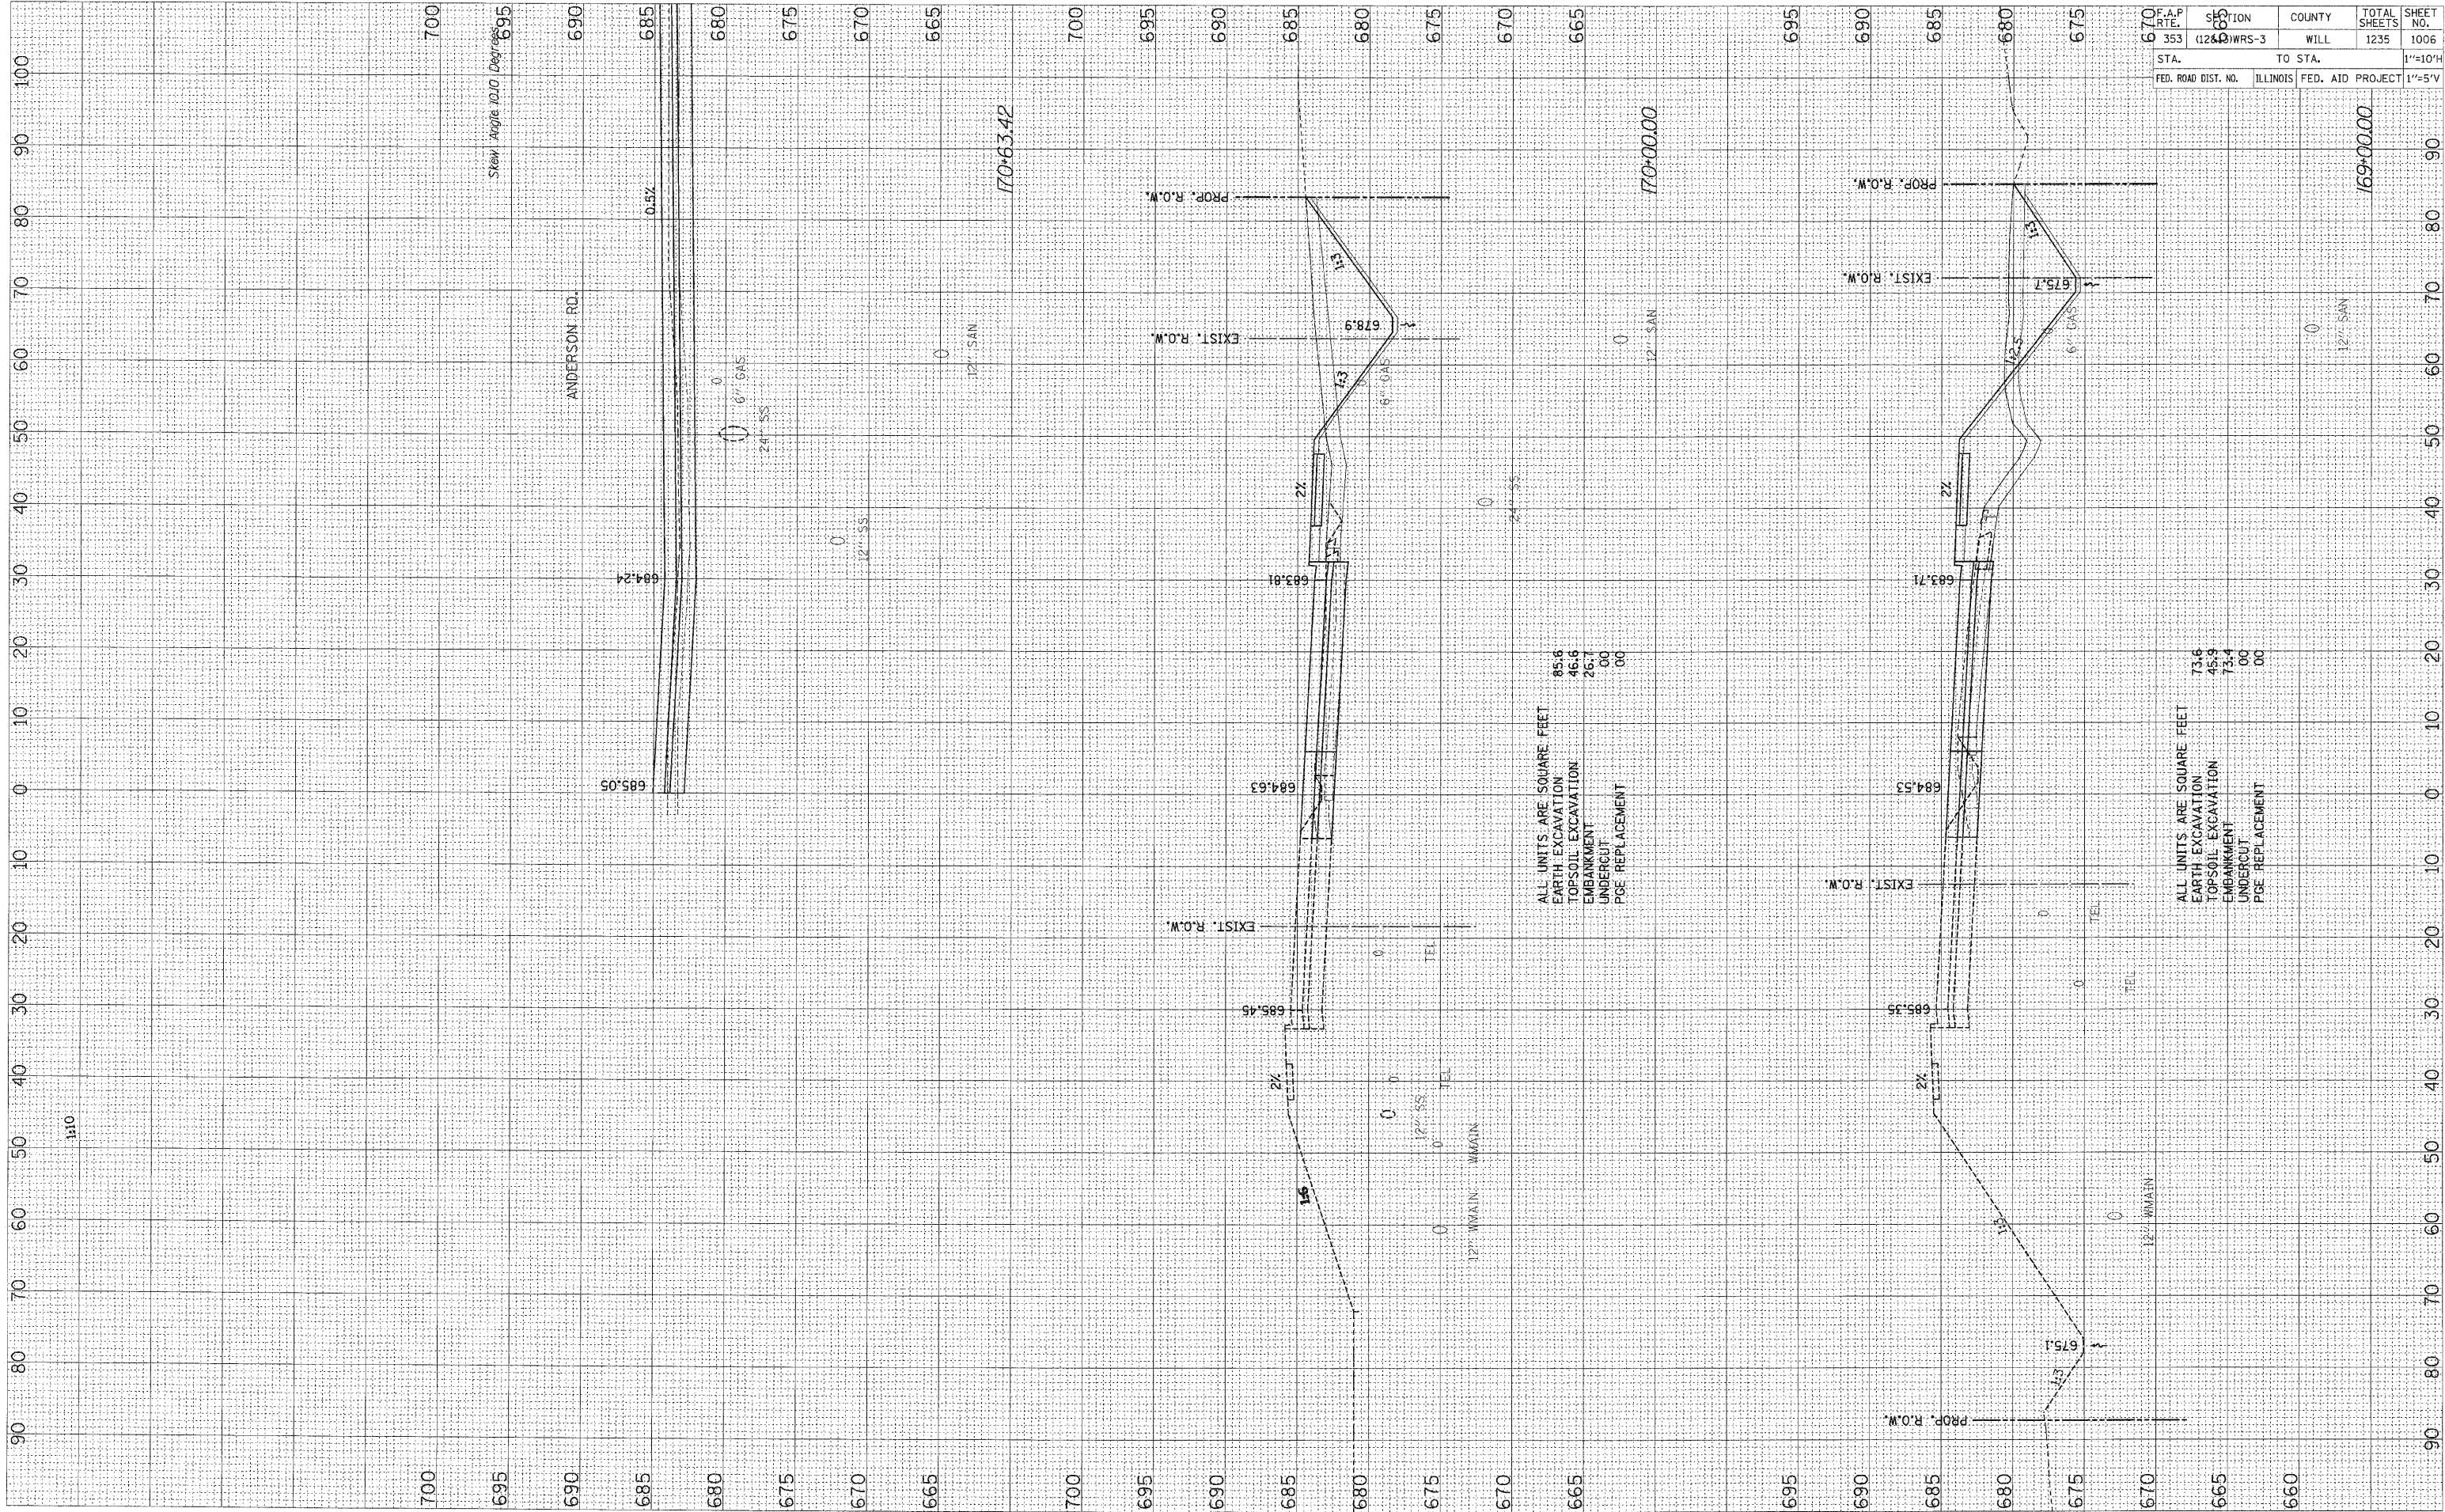

ALL UNITS ARE SQUARE FEET
 EARTH EXCAVATION 85.6
 TOPSOIL EXCAVATION 46.6
 EMBANKMENT 26.7
 UNDERCUT 00
 POE REPLACEMENT 00

ALL UNITS ARE SQUARE FEET
 EARTH EXCAVATION 73.6
 TOPSOIL EXCAVATION 45.9
 EMBANKMENT 73.4
 UNDERCUT 00
 POE REPLACEMENT 00

F.A.P. RTE.	SHEET NO.	COUNTY	TOTAL SHEETS	SHEET NO.
353	1260	WILL	1235	1006
STA.	TO STA.			1"=10'H
FED. ROAD DIST. NO.	ILLINOIS	FED. AID PROJECT		1"=5'V

DATE: 8/1/00