


FINAL SURVEY	SURVEYED	BT	DATE
NOTE BOOK	PLOTTED		
AREAS	TEMPLATE		
INCL.	CHECKED		

ORIGINAL SURVEY	SURVEYED	BT	DATE
NOTE BOOK	PLOTTED		
AREAS	TEMPLATE		
INCL.	CHECKED		

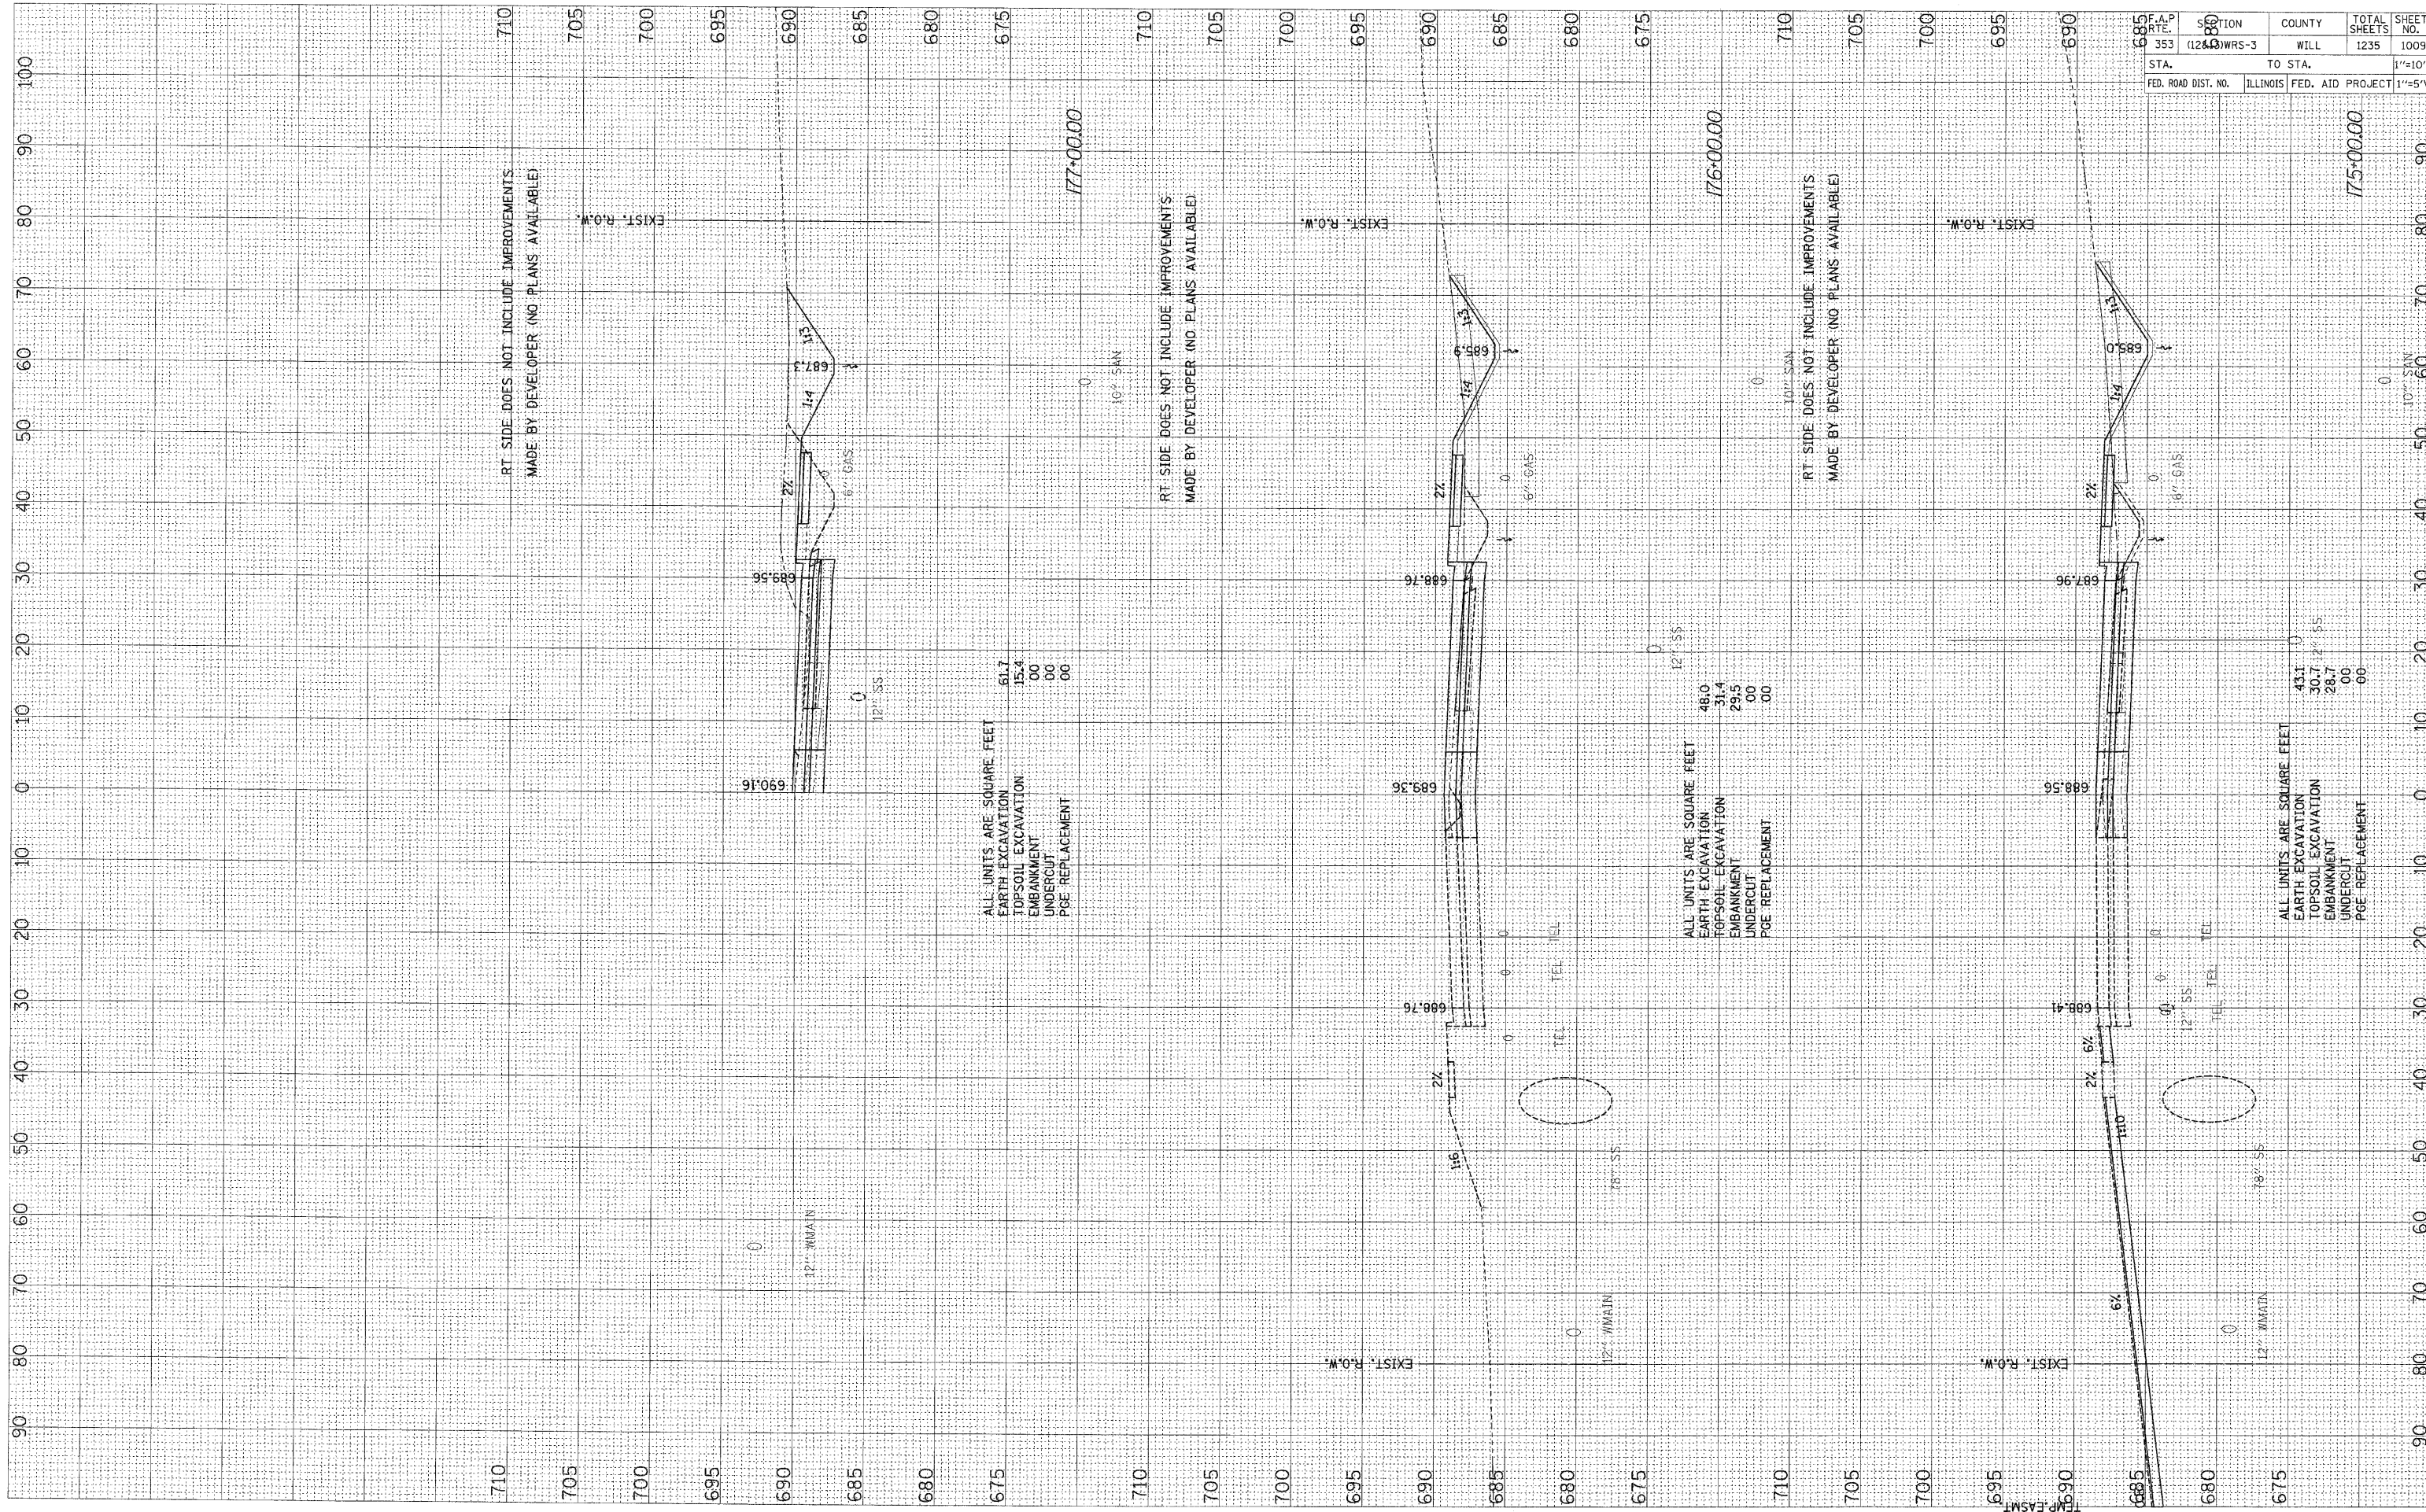

ALL UNITS ARE SQUARE FEET
 EARTH EXCAVATION 61.7
 TOPSOIL EXCAVATION 15.4
 EMBANKMENT .00
 UNDERCUT .00
 PGE REPLACEMENT .00

ALL UNITS ARE SQUARE FEET
 EARTH EXCAVATION 48.0
 TOPSOIL EXCAVATION 31.4
 EMBANKMENT .00
 UNDERCUT .00
 PGE REPLACEMENT .00

ALL UNITS ARE SQUARE FEET
 EARTH EXCAVATION 43.1
 TOPSOIL EXCAVATION 30.7
 EMBANKMENT .00
 UNDERCUT .00
 PGE REPLACEMENT .00

F.A.P. NO.	SECTION	COUNTY	TOTAL SHEETS	SHEET NO.
353	(1240) WRS-3	WILL	1235	1009
STA.	TO STA.	FED. ROAD DIST. NO.	ILLINOIS	FED. AID PROJECT