


ORIGINAL SURVEY	BY	DATE
NOTED SURVEY		
NOTE BOOK		
AREAS CHECKED		
NO.		

ORIGINAL SURVEY	BY	DATE
NOTED SURVEY		
NOTE BOOK		
AREAS CHECKED		
NO.		

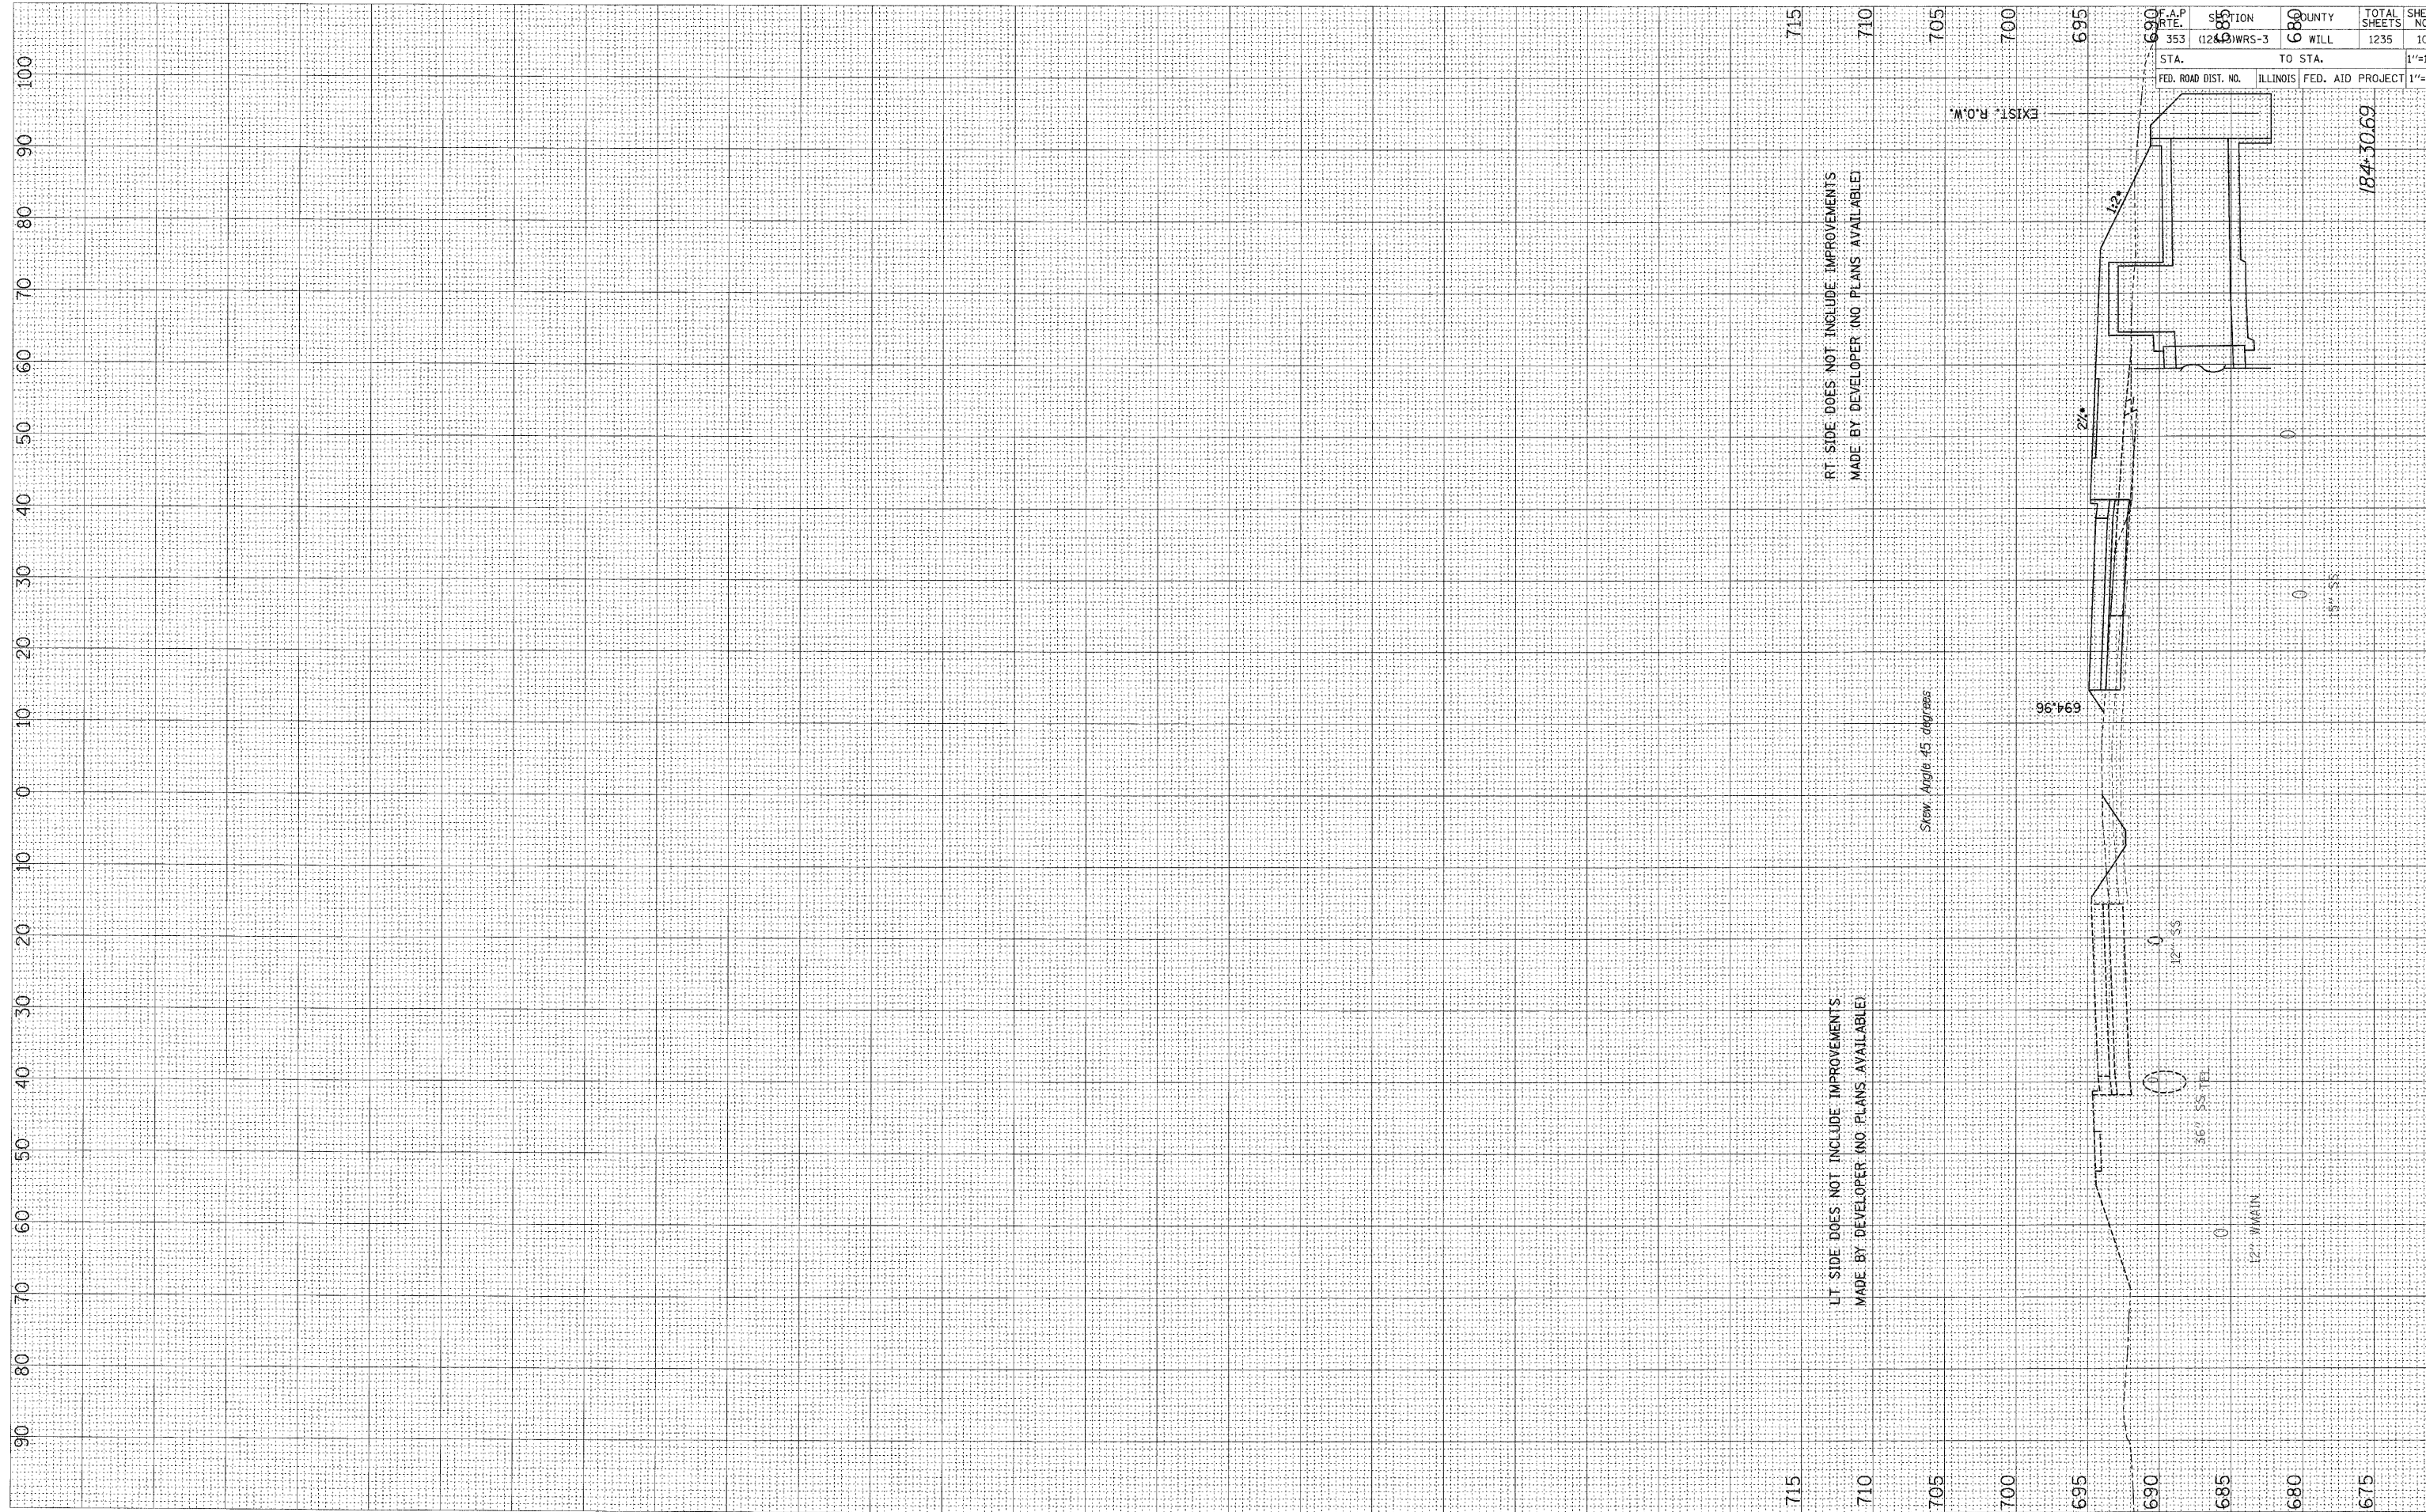

RT SIDE DOES NOT INCLUDE IMPROVEMENTS
MADE BY DEVELOPER (NO PLANS AVAILABLE)

LT SIDE DOES NOT INCLUDE IMPROVEMENTS
MADE BY DEVELOPER (NO PLANS AVAILABLE)

Stew Angle 45 degrees

694.96

2%

12'

36" SS TEL

12" SS

12' MAIN

18" SS

184-30.69

F.A.P. RT. 353	SECTION 12&13	WRS-3	COUNTY CO WILL	TOTAL SHEETS 1235	SHEET NO. 1013
STA. 690	TO STA. 715				1"=10'H
FED. ROAD DIST. NO.	ILLINOIS	FED. AID PROJECT			1"=5'V