


FINAL SURVEY SURVEYED SURVEY BY DATE
 NOTE BOOK SURVEYED SURVEY BY DATE
 AREAS CHECKED AREAS CHECKED

ORIGINAL SURVEY SURVEYED SURVEY BY DATE
 NOTE BOOK SURVEYED SURVEY BY DATE
 AREAS CHECKED AREAS CHECKED

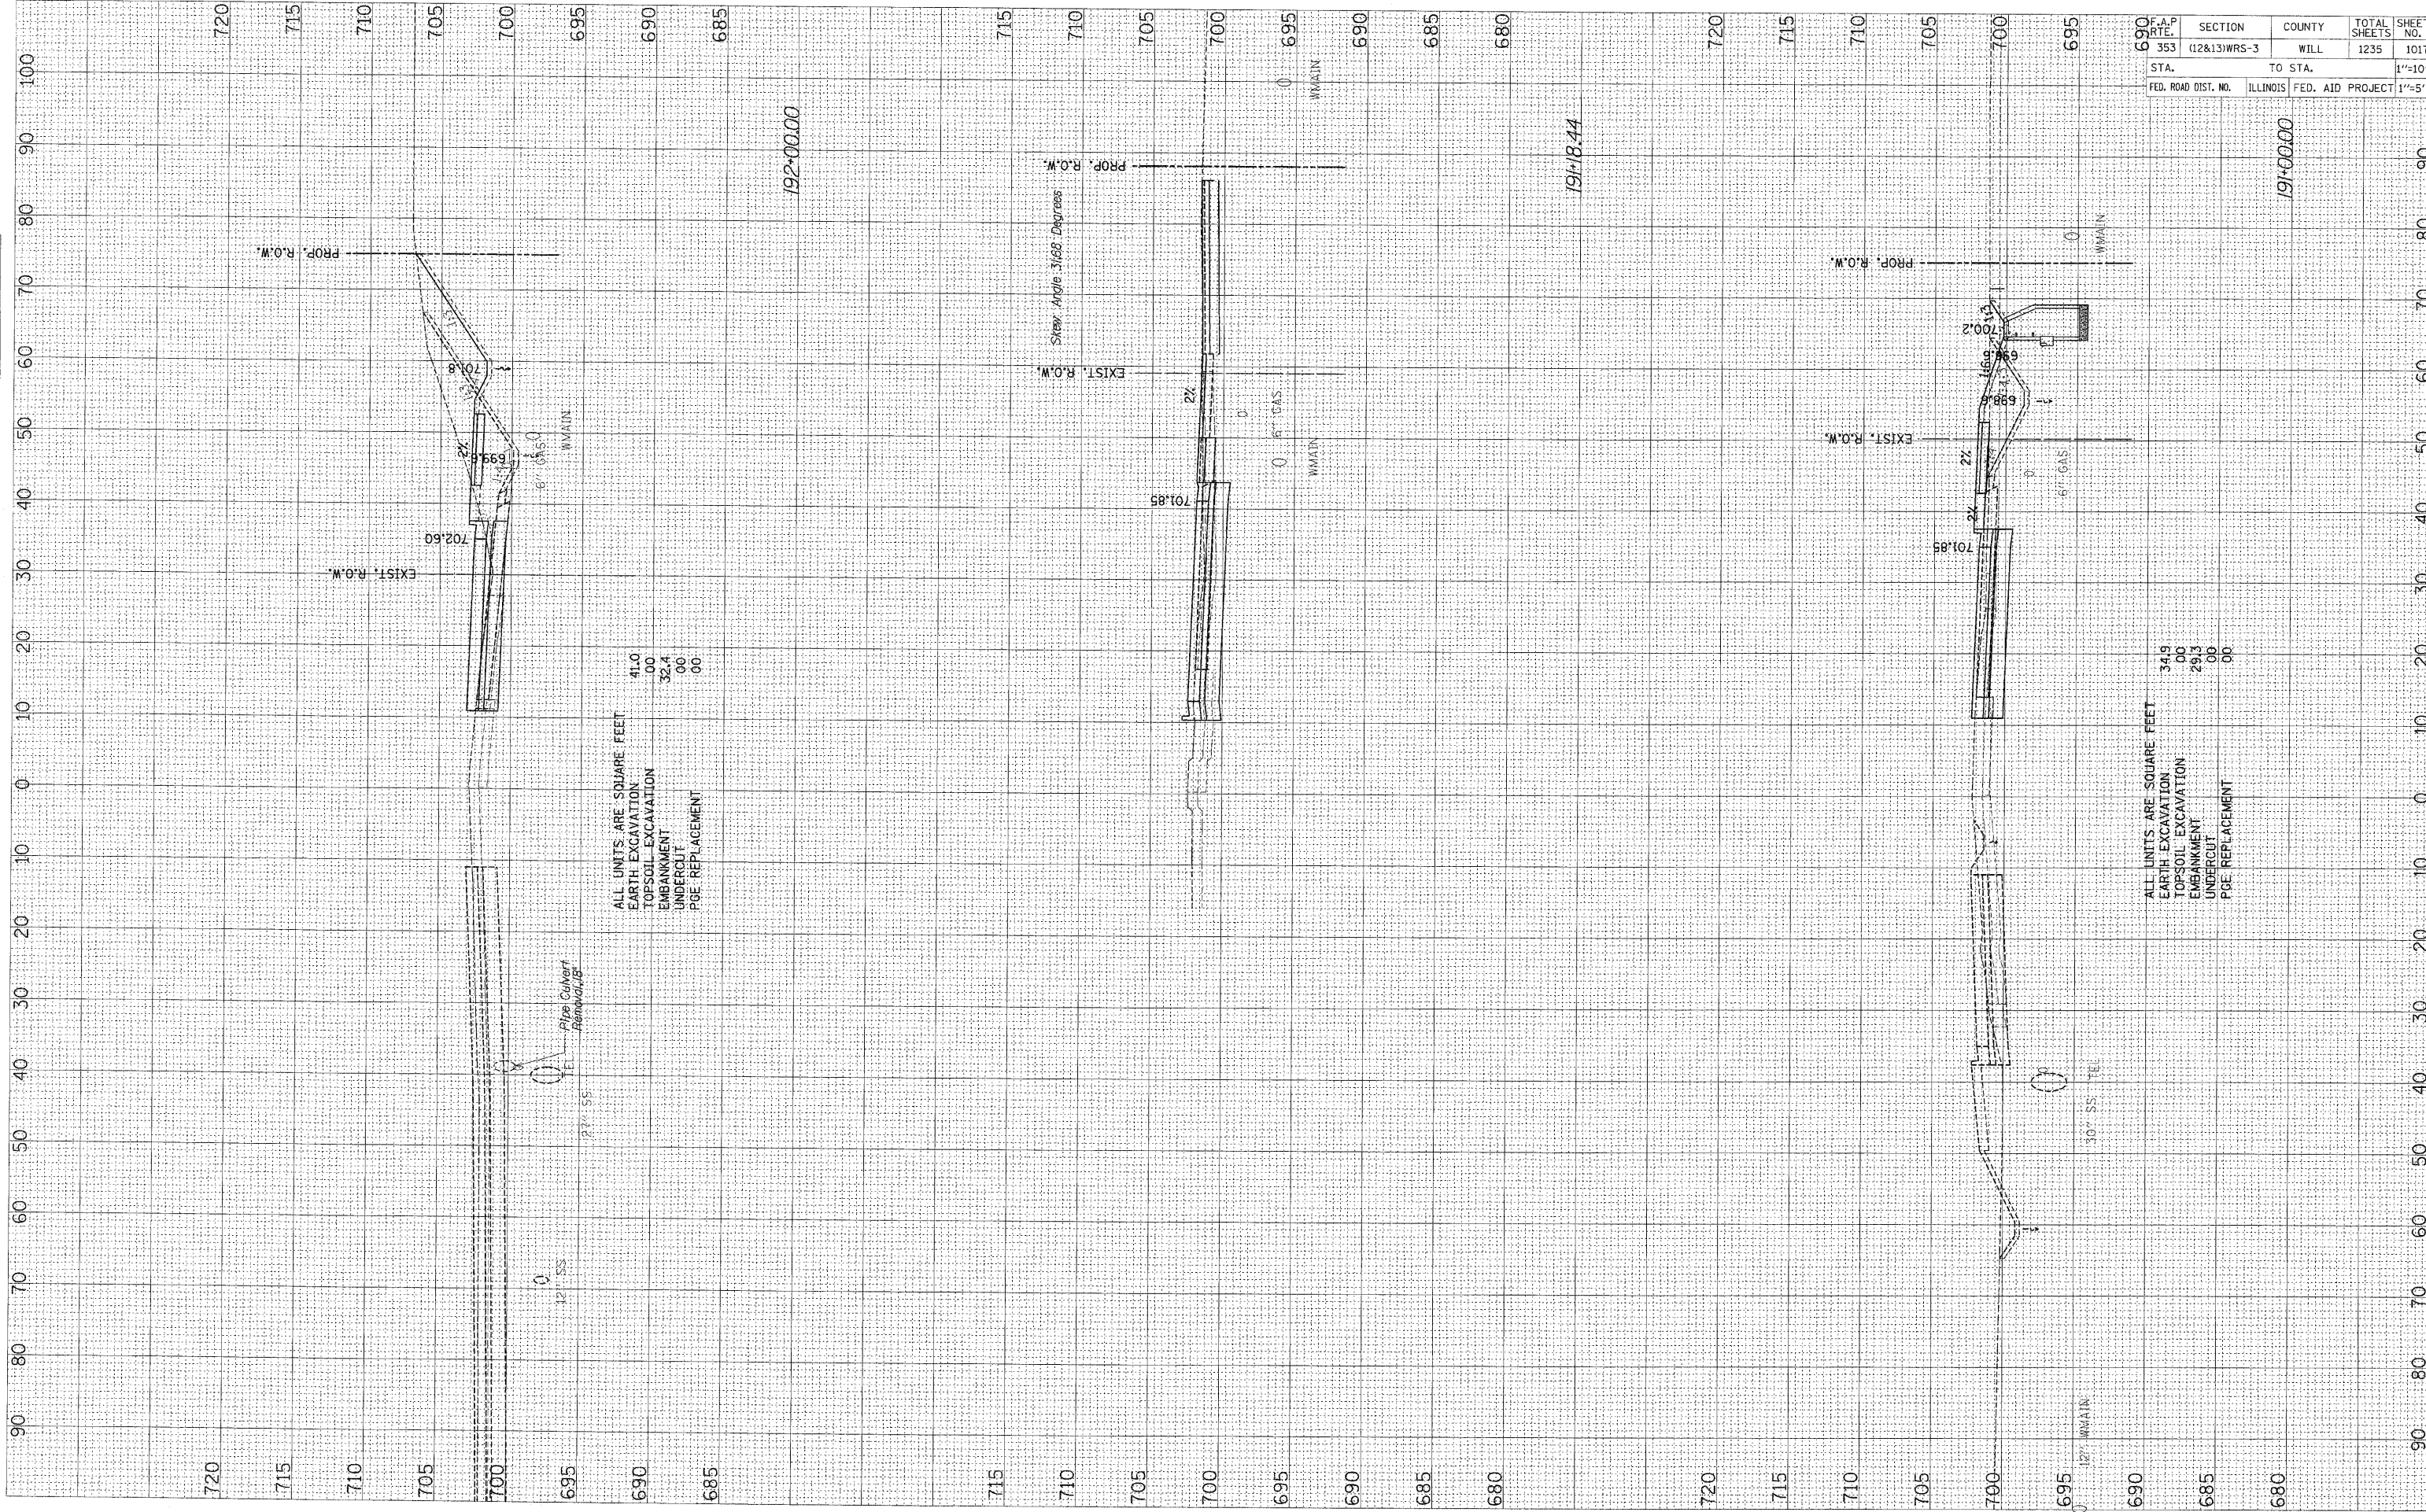

ALL UNITS ARE SQUARE FEET
 EARTH EXCAVATION 41.0
 TOPSOIL EXCAVATION 100
 EMBANKMENT 32.4
 UNDERCUT 00
 PGE REPLACEMENT 00

ALL UNITS ARE SQUARE FEET
 EARTH EXCAVATION 34.5
 TOPSOIL EXCAVATION 00
 EMBANKMENT 293
 UNDERCUT 00
 PGE REPLACEMENT 00

F.A.P. RTE. 353	SECTION (12&13)WRS-3	COUNTY WILL	TOTAL SHEETS 1235	SHEET NO. 1017
STA. 690	TO STA. 695		1"=10'H	
FED. ROAD DIST. NO.	ILLINOIS	FED. AID PROJECT	1"=5'V	