


ORIGINAL SURVEY PLOTTED BY DATE  
 NO. BOOK TEMPLATE AREAS CHECKED

FINAL SURVEY SURVEYED BY DATE  
 NO. BOOK TEMPLATE AREAS CHECKED

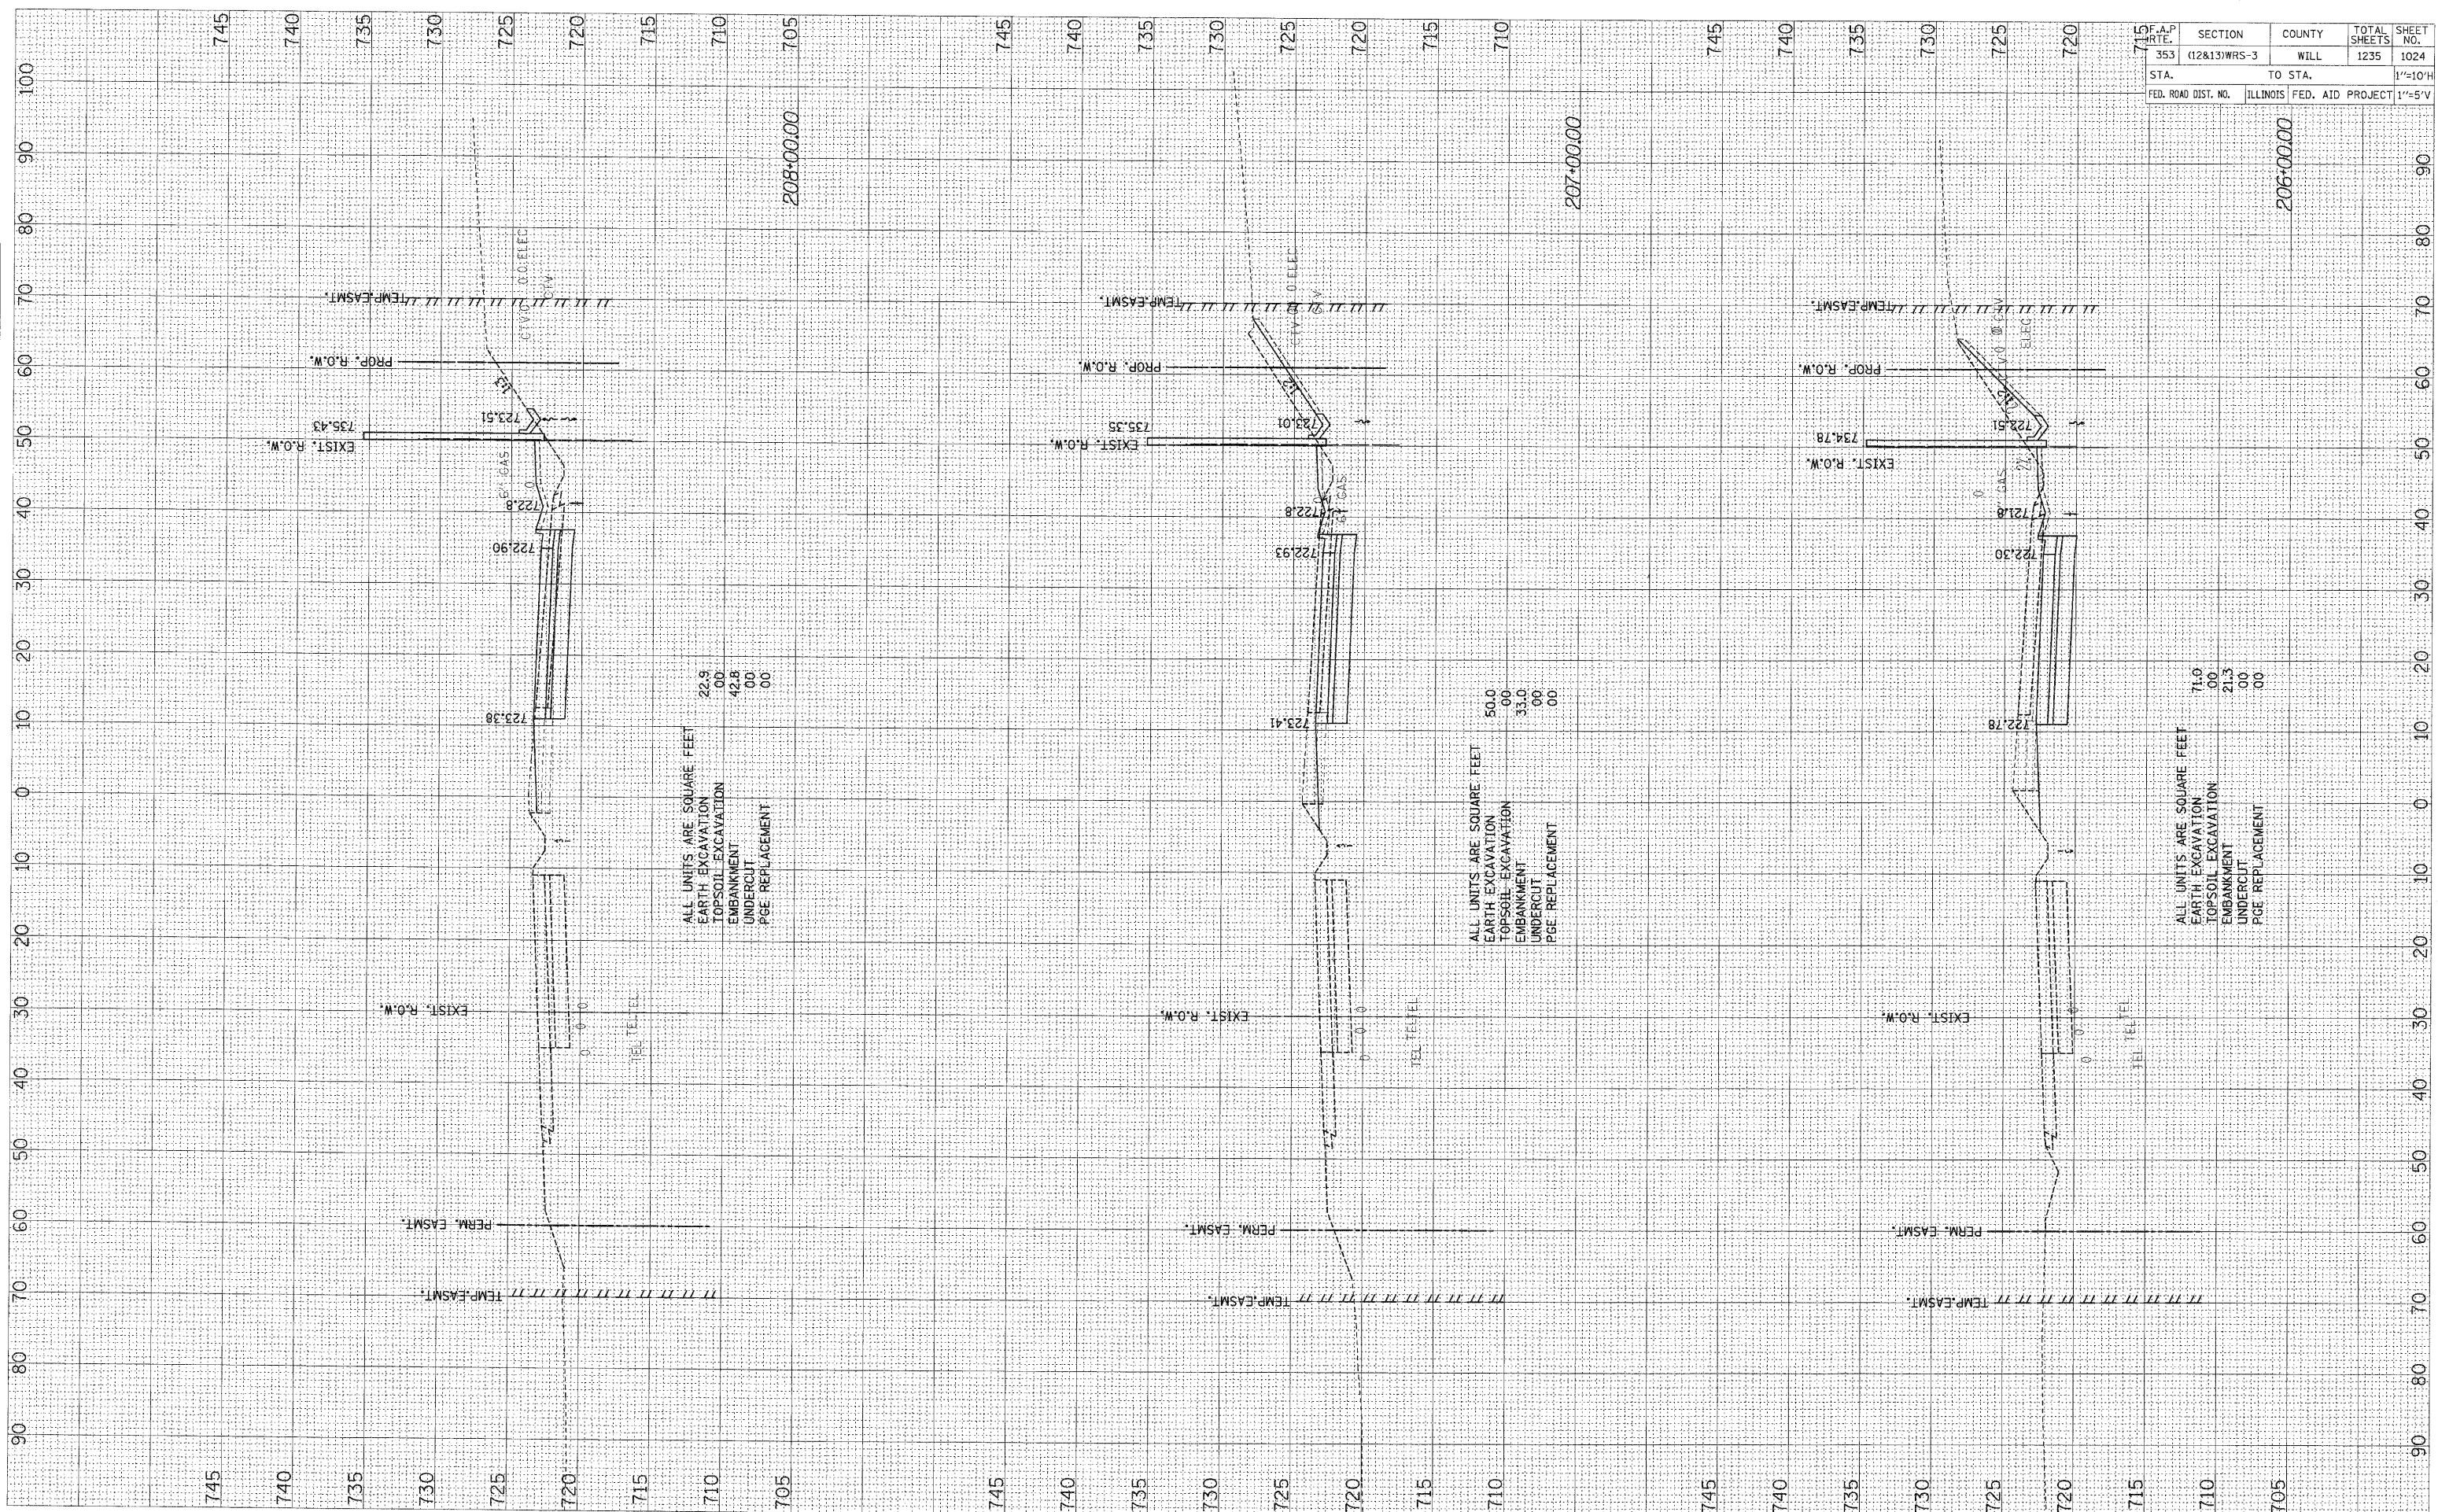

FED. AID PROJECT NO.	SECTION	COUNTY	TOTAL SHEETS	SHEET NO.
353	(12&13)WRS-3	WILL	1235	1024
STA.	TO STA.			1"=10'H
FED. ROAD DIST. NO.	ILLINOIS	FED. AID PROJECT	1"=5'V	