


FINAL SURVEY	SURVEYED	BY	DATE
NOTE BOOK	PLOTTED		
NO.	TEMPLATE		
	AREAS CHECKED		
	AREAS CHECKED		

ORIGINAL SURVEY	SURVEYED	BY	DATE
NOTE BOOK	PLOTTED		
NO.	TEMPLATE		
	AREAS CHECKED		
	AREAS CHECKED		

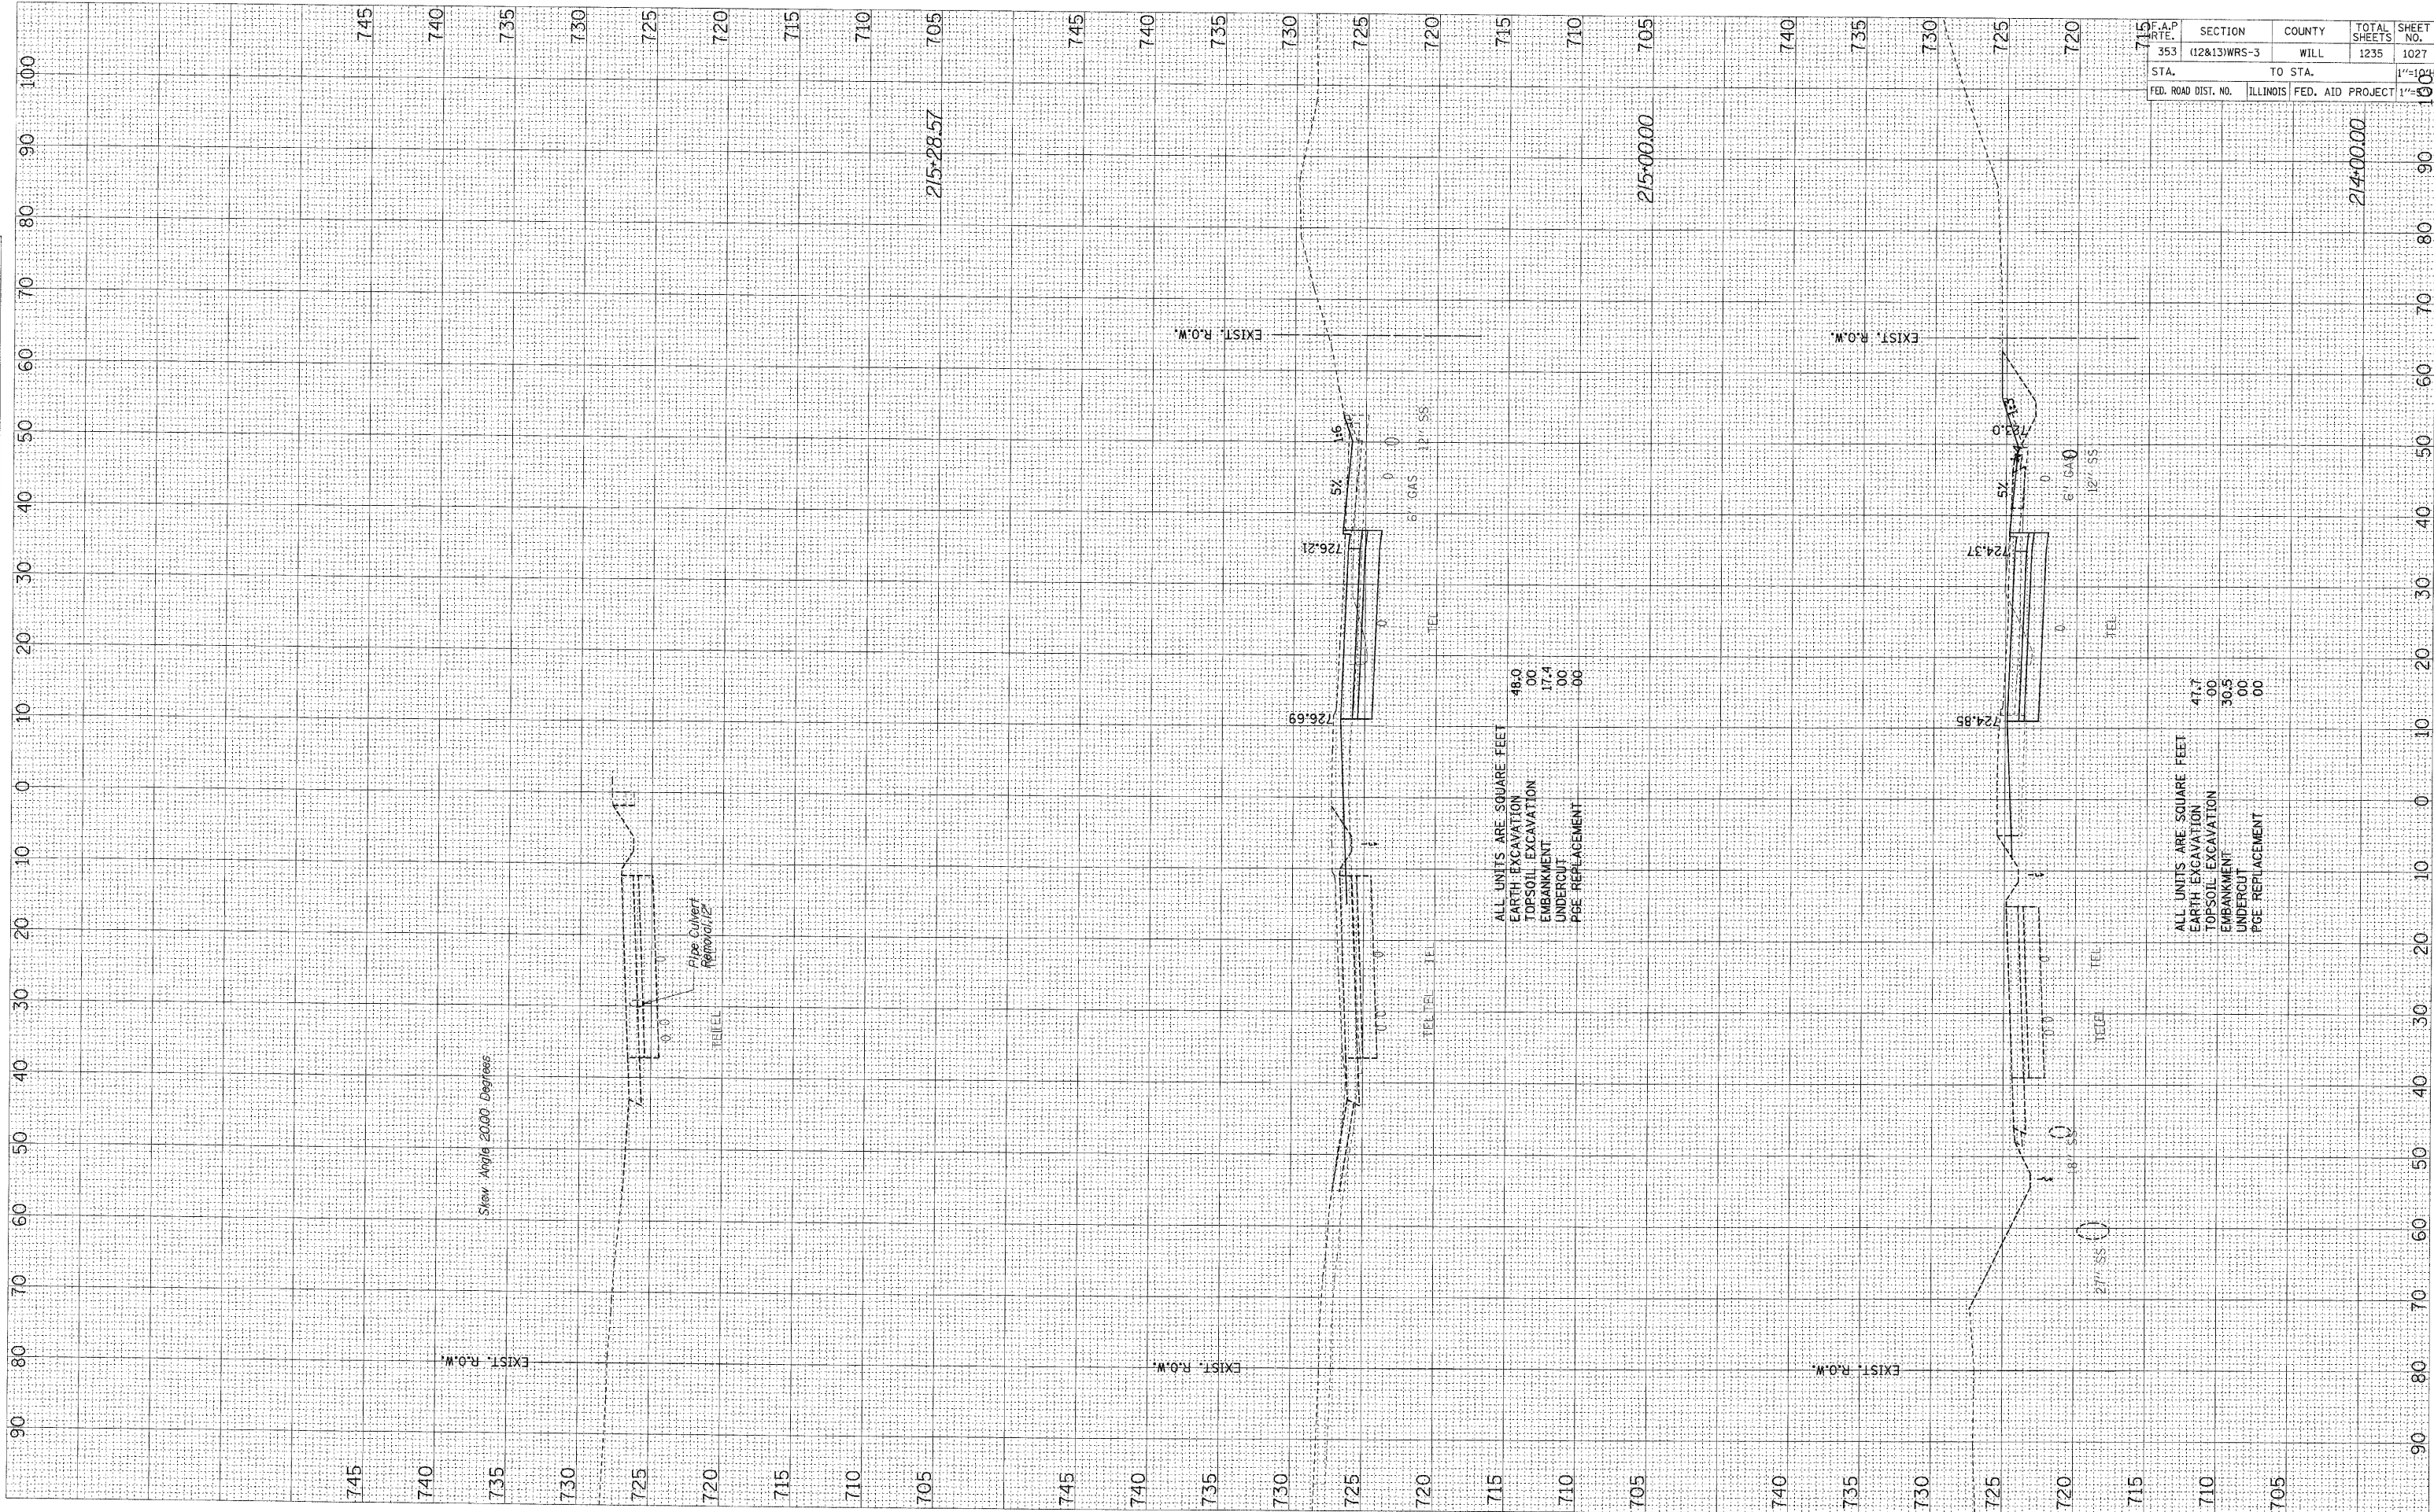

ALL UNITS ARE SQUARE FEET
 EARTH EXCAVATION 49.0
 TOPSOIL EXCAVATION 00
 EMBANKMENT 17.4
 UNDERCUT 00
 PIPE REPLACEMENT 00

ALL UNITS ARE SQUARE FEET
 EARTH EXCAVATION 47.7
 TOPSOIL EXCAVATION 00
 EMBANKMENT 30.5
 UNDERCUT 00
 PIPE REPLACEMENT 00

F.A.P. QUOTE	SECTION	COUNTY	TOTAL SHEETS	SHEET NO.
715	353 (12&13)WRS-3	WILL	1235	1027
STA.	TO STA.			1"=50'
FED. ROAD DIST. NO.	ILLINOIS	FED. AID PROJECT	1"=100'	