


FINAL SURVEY BY DATE  
 SURVEYED BY DATE  
 NOTE BOOK NO. DATE  
 TEMPLATE AREAS CHECKED  
 AREAS CHECKED

ORIGINAL SURVEY BY DATE  
 SURVEYED BY DATE  
 NOTE BOOK NO. DATE  
 TEMPLATE AREAS CHECKED  
 AREAS CHECKED

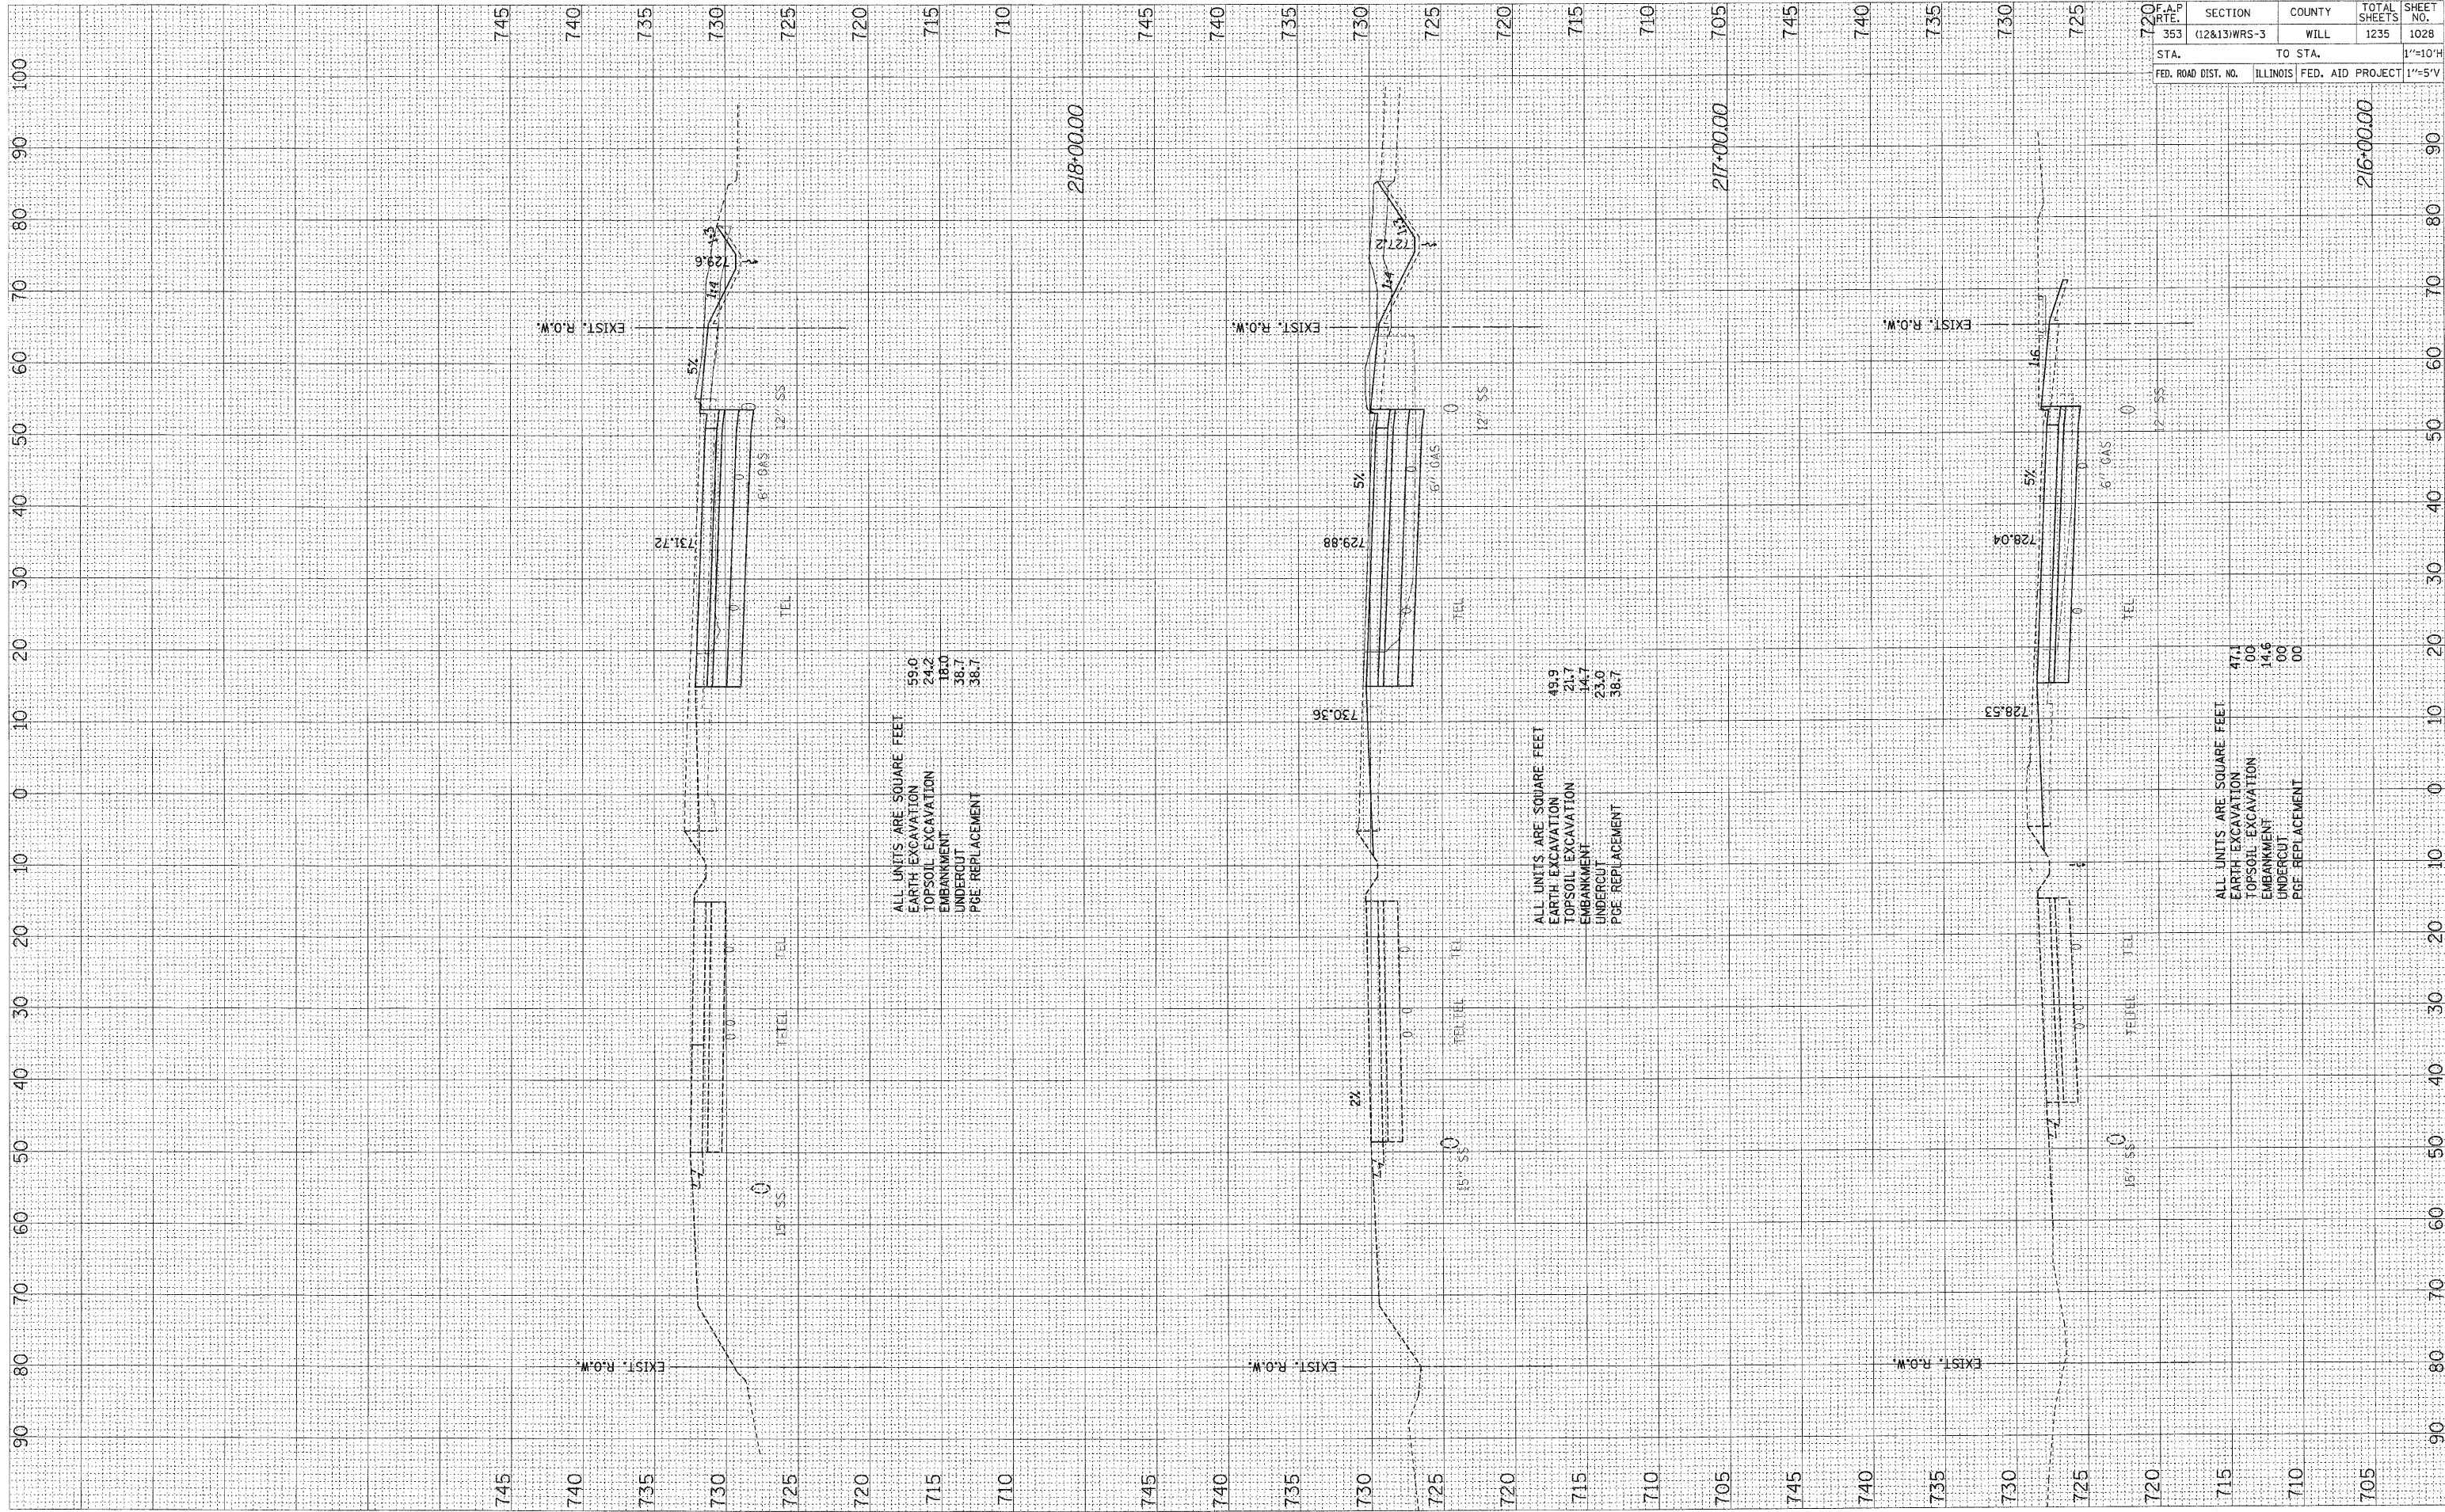

ALL UNITS ARE SQUARE FEET  
 EARTH EXCAVATION 59.0  
 TOPSOIL EXCAVATION 24.2  
 EMBANKMENT 18.0  
 UNDERCUT 38.7  
 PGE REPLACEMENT 38.7

ALL UNITS ARE SQUARE FEET  
 EARTH EXCAVATION 49.9  
 TOPSOIL EXCAVATION 21.7  
 EMBANKMENT 14.7  
 UNDERCUT 23.0  
 PGE REPLACEMENT 38.7

ALL UNITS ARE SQUARE FEET  
 EARTH EXCAVATION 47.1  
 TOPSOIL EXCAVATION 00  
 EMBANKMENT 14.6  
 UNDERCUT 00  
 PGE REPLACEMENT 00

F.A.P. RTE. 353	SECTION (12&13)WRS-3	COUNTY WILL	TOTAL SHEETS 1235	SHEET NO. 1028
STA. TO STA.		FED. ROAD DIST. NO. ILLINOIS		FED. AID PROJECT
				1"=10'H
				1"=5'V