


F.A.P. RTE.	SECTION	COUNTY	TOTAL SHEETS	SHEET NO
353	(12&13)WRS-3	WILL	1235	104
STA.	TO STA.			
FED. ROAD DIST. NO.	ILLINOIS	FED. AID PROJECT		
CONTRACT NO. 62479				

SEE INTERSECTION DETAILS SHEET ---

**PROJECT BEGINS
STA. 95 + 14.25**

**PROJECT ENDS
STA. 103 + 24.71**

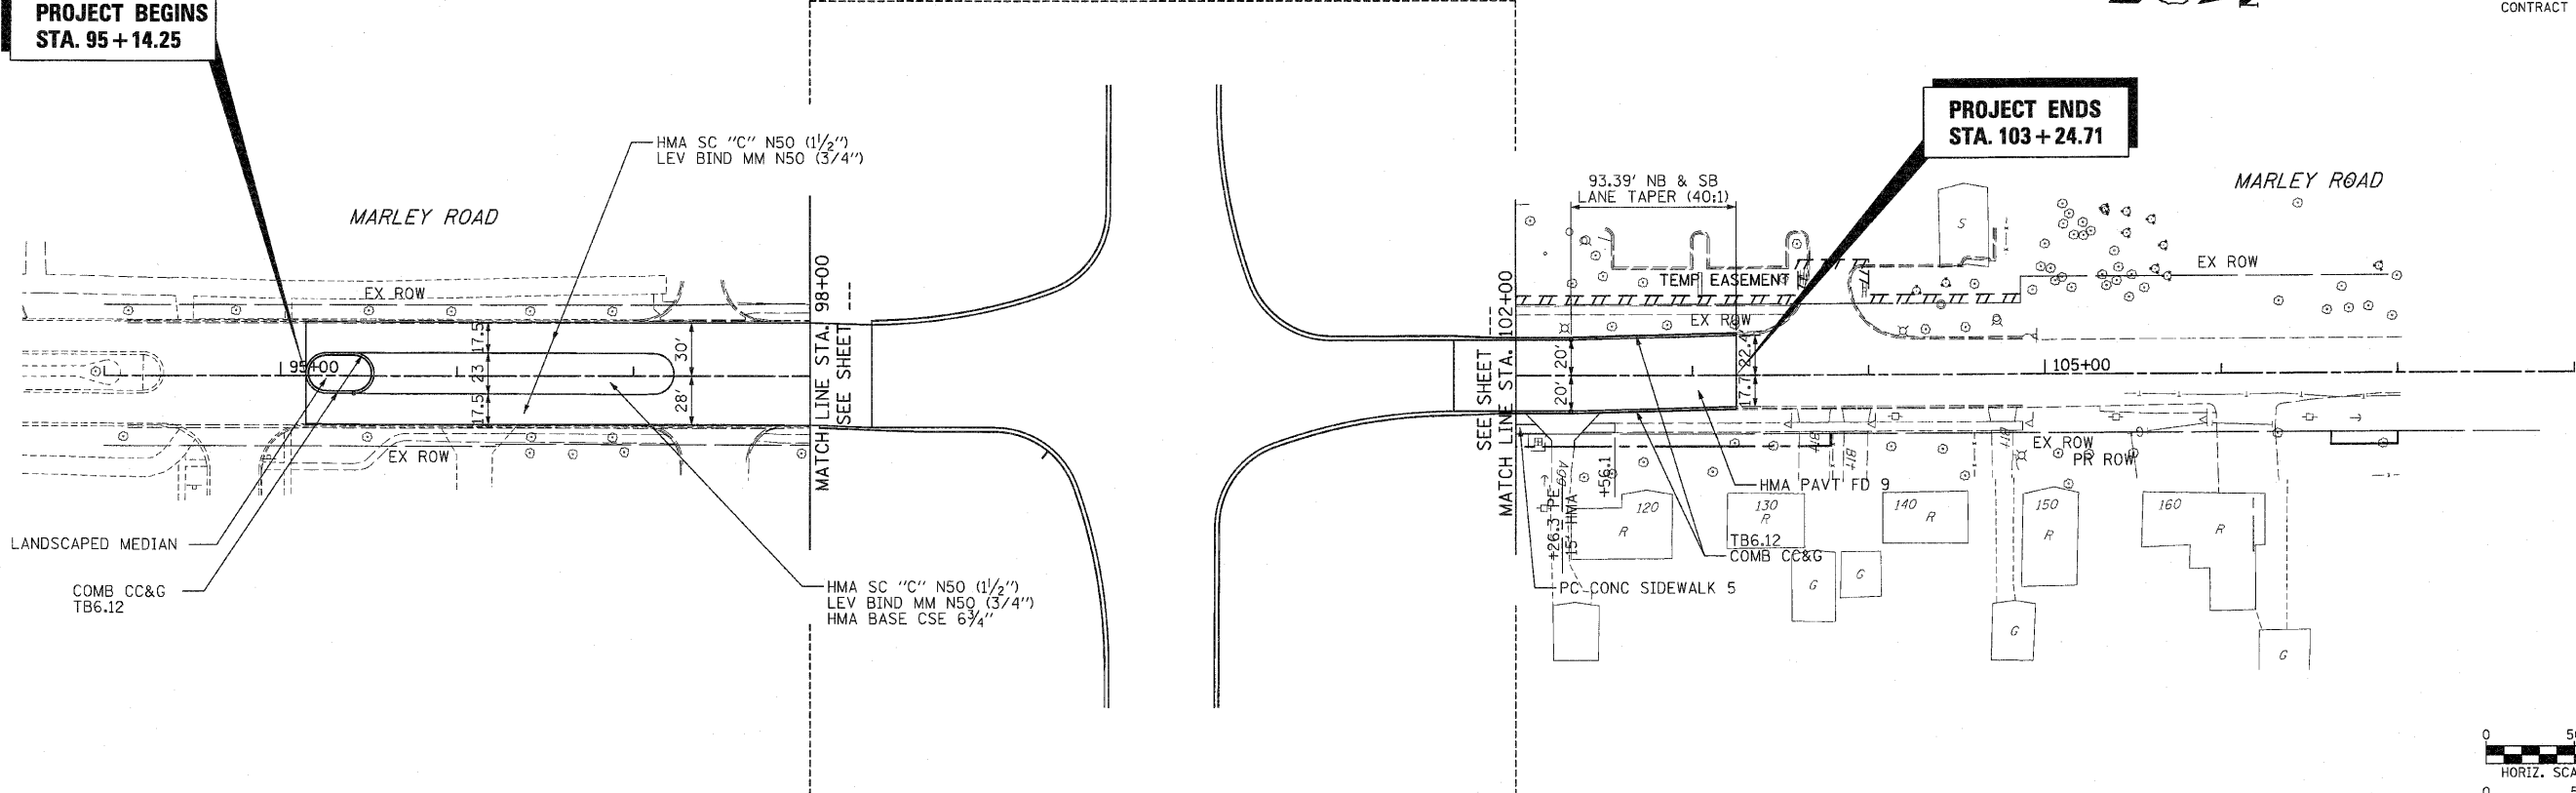

NOTE: SEE PLAT OF HIGHWAYS FOR ROW INFORMATION.

