


FINAL SURVEY	SURVEYED	BY	DATE
NOTE BOOK	PLOTTED		
AREAS CHECKED	TEMPLATE		
NO.	AREAS CHECKED		

ORIGINAL SURVEY	SURVEYED	BY	DATE
NOTE BOOK	PLOTTED		
AREAS CHECKED	TEMPLATE		
NO.	AREAS CHECKED		

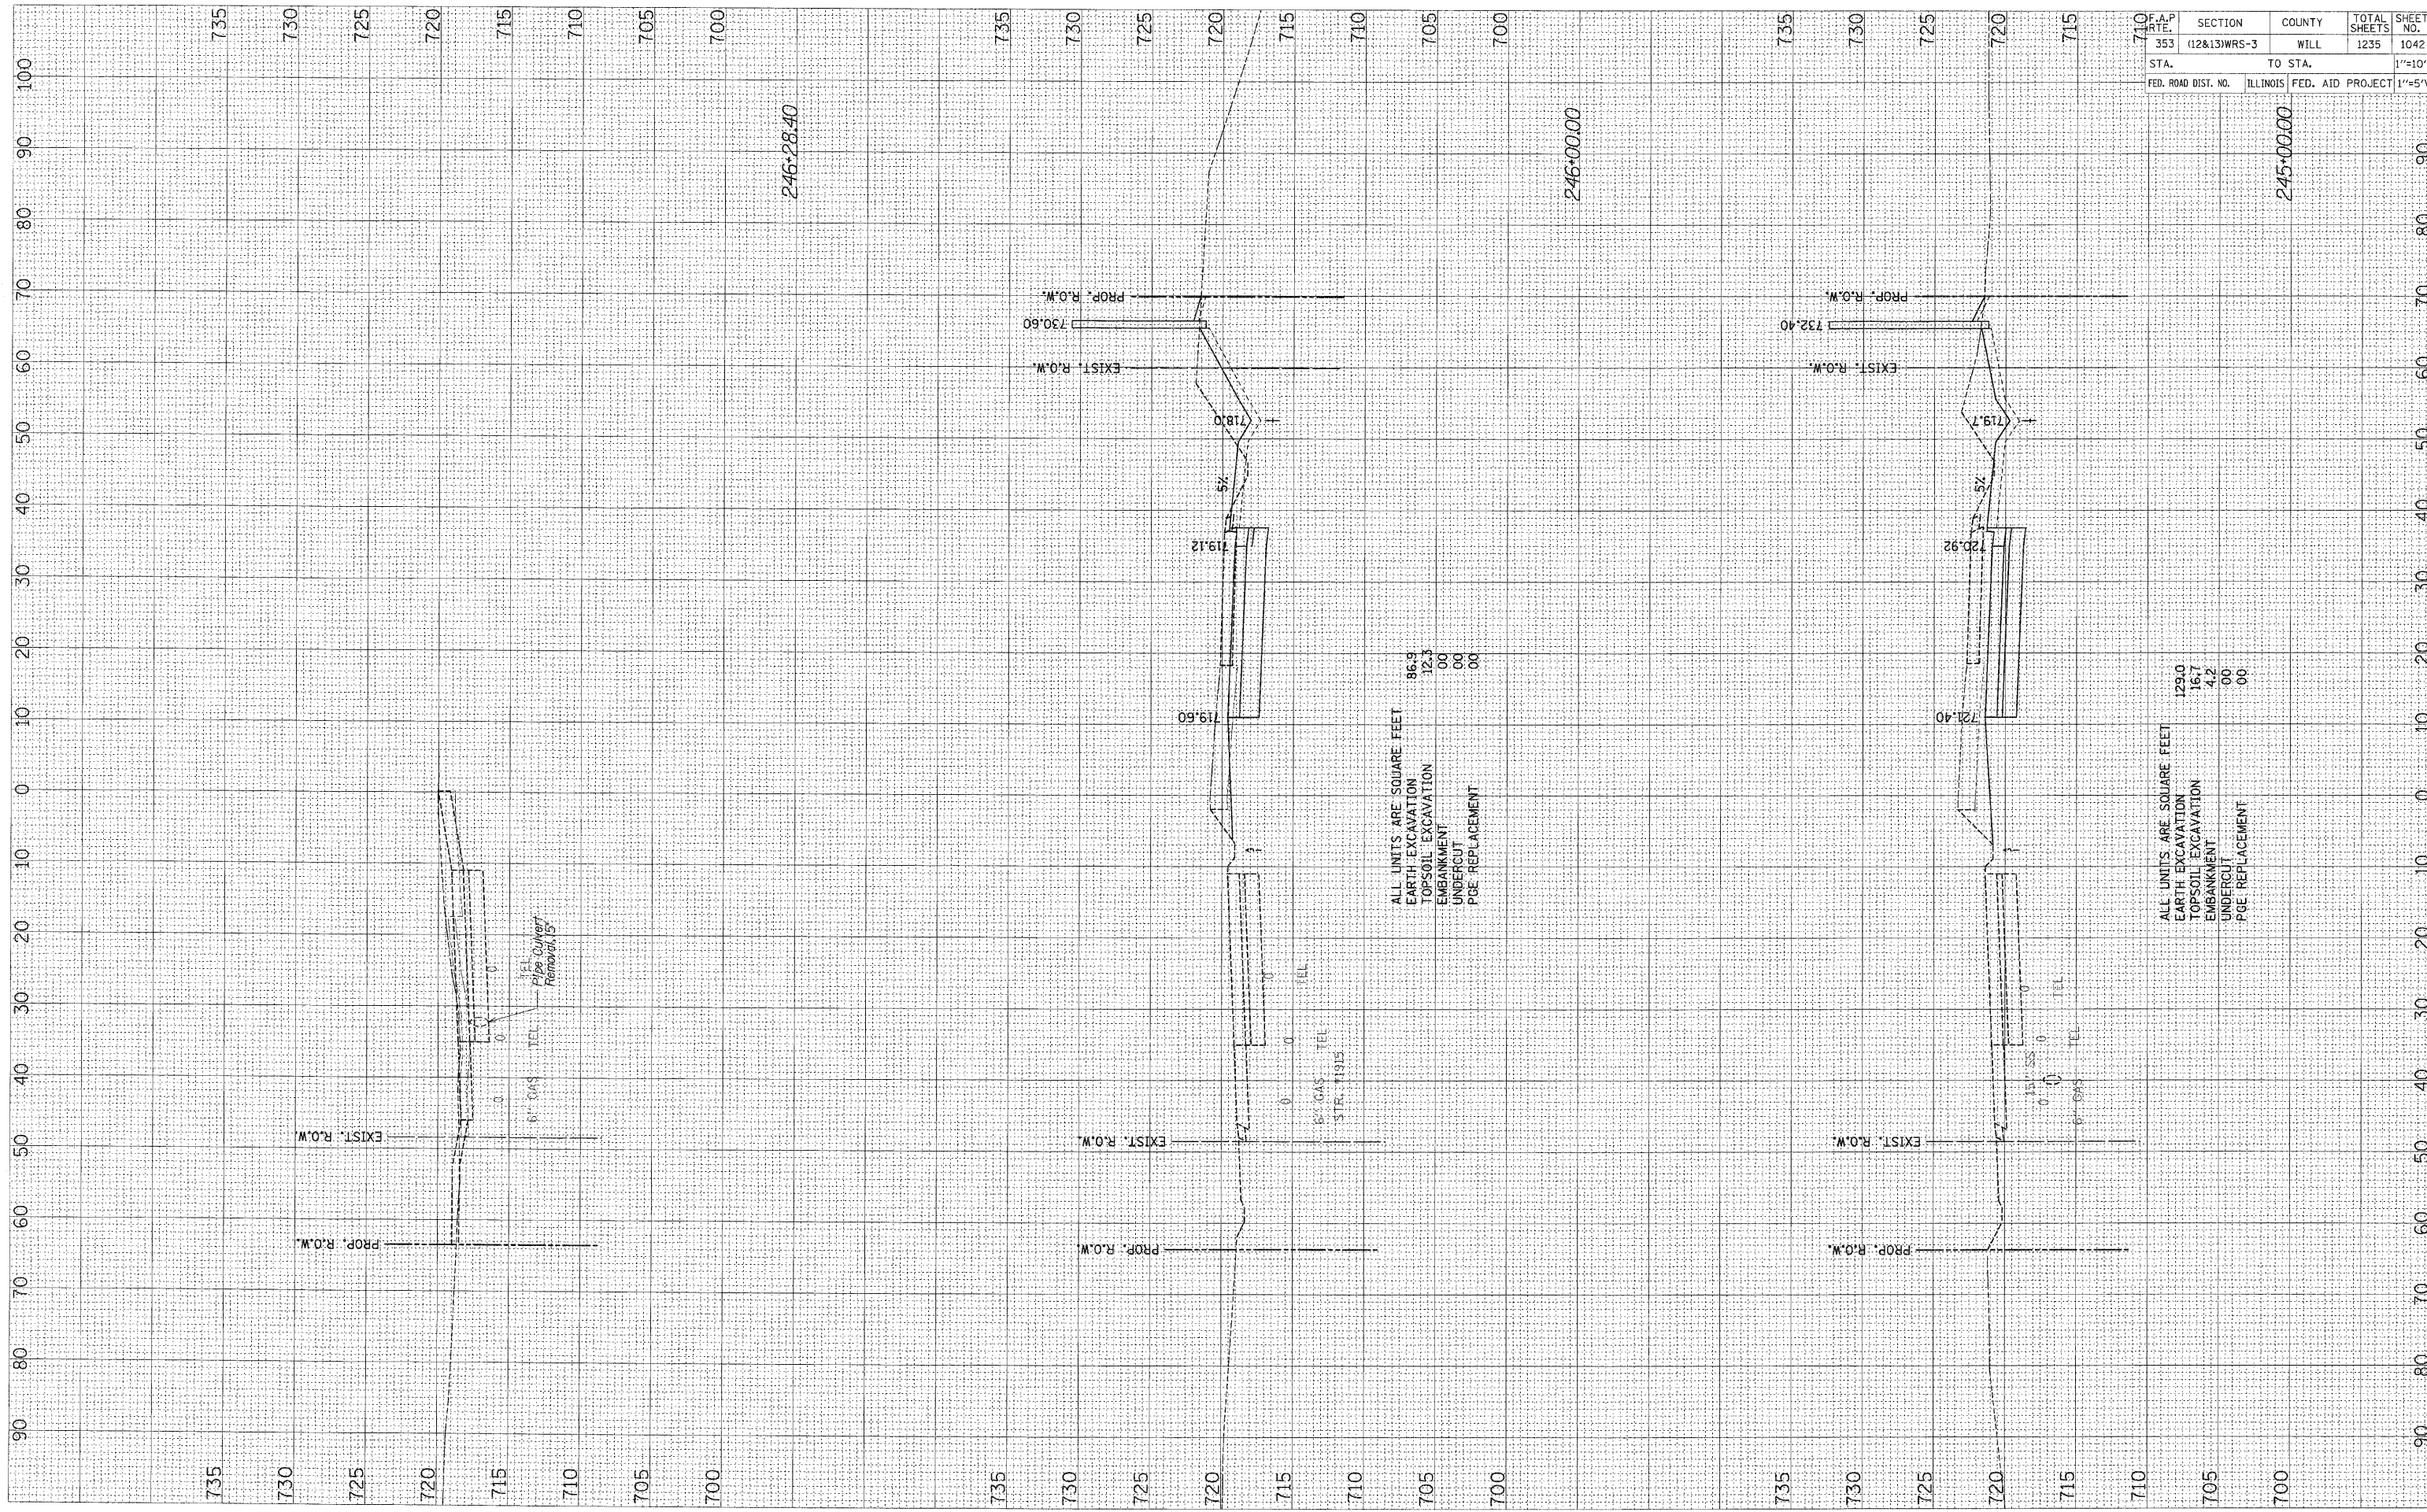

ALL UNITS ARE SQUARE FEET

EARTH EXCAVATION	86.3
TOPSOIL EXCAVATION	12.3
EMBANKMENT	00
UNDERCUT	00
PGE REPLACEMENT	00

ALL UNITS ARE SQUARE FEET

EARTH EXCAVATION	129.0
TOPSOIL EXCAVATION	16.7
EMBANKMENT	4.2
UNDERCUT	00
PGE REPLACEMENT	00

F.A.P. RTE.	SECTION	COUNTY	TOTAL SHEETS	SHEET NO.
353	(12&13)WRS-3	WILL	1235	1042
STA.	TO STA.			1"=10'H
FED. ROAD DIST. NO.	ILLINOIS	FED. AID PROJECT		1"=5'V