


FINAL SURVEY	SURVEYED	BY	DATE
NOTE BOOK	PLotted		
AREAS CHECKED	TEMPLATE		
NO.	AREAS CHECKED		

ORIGINAL SURVEY	SURVEYED	BY	DATE
NOTE BOOK	PLotted		
AREAS CHECKED	TEMPLATE		
NO.	AREAS CHECKED		

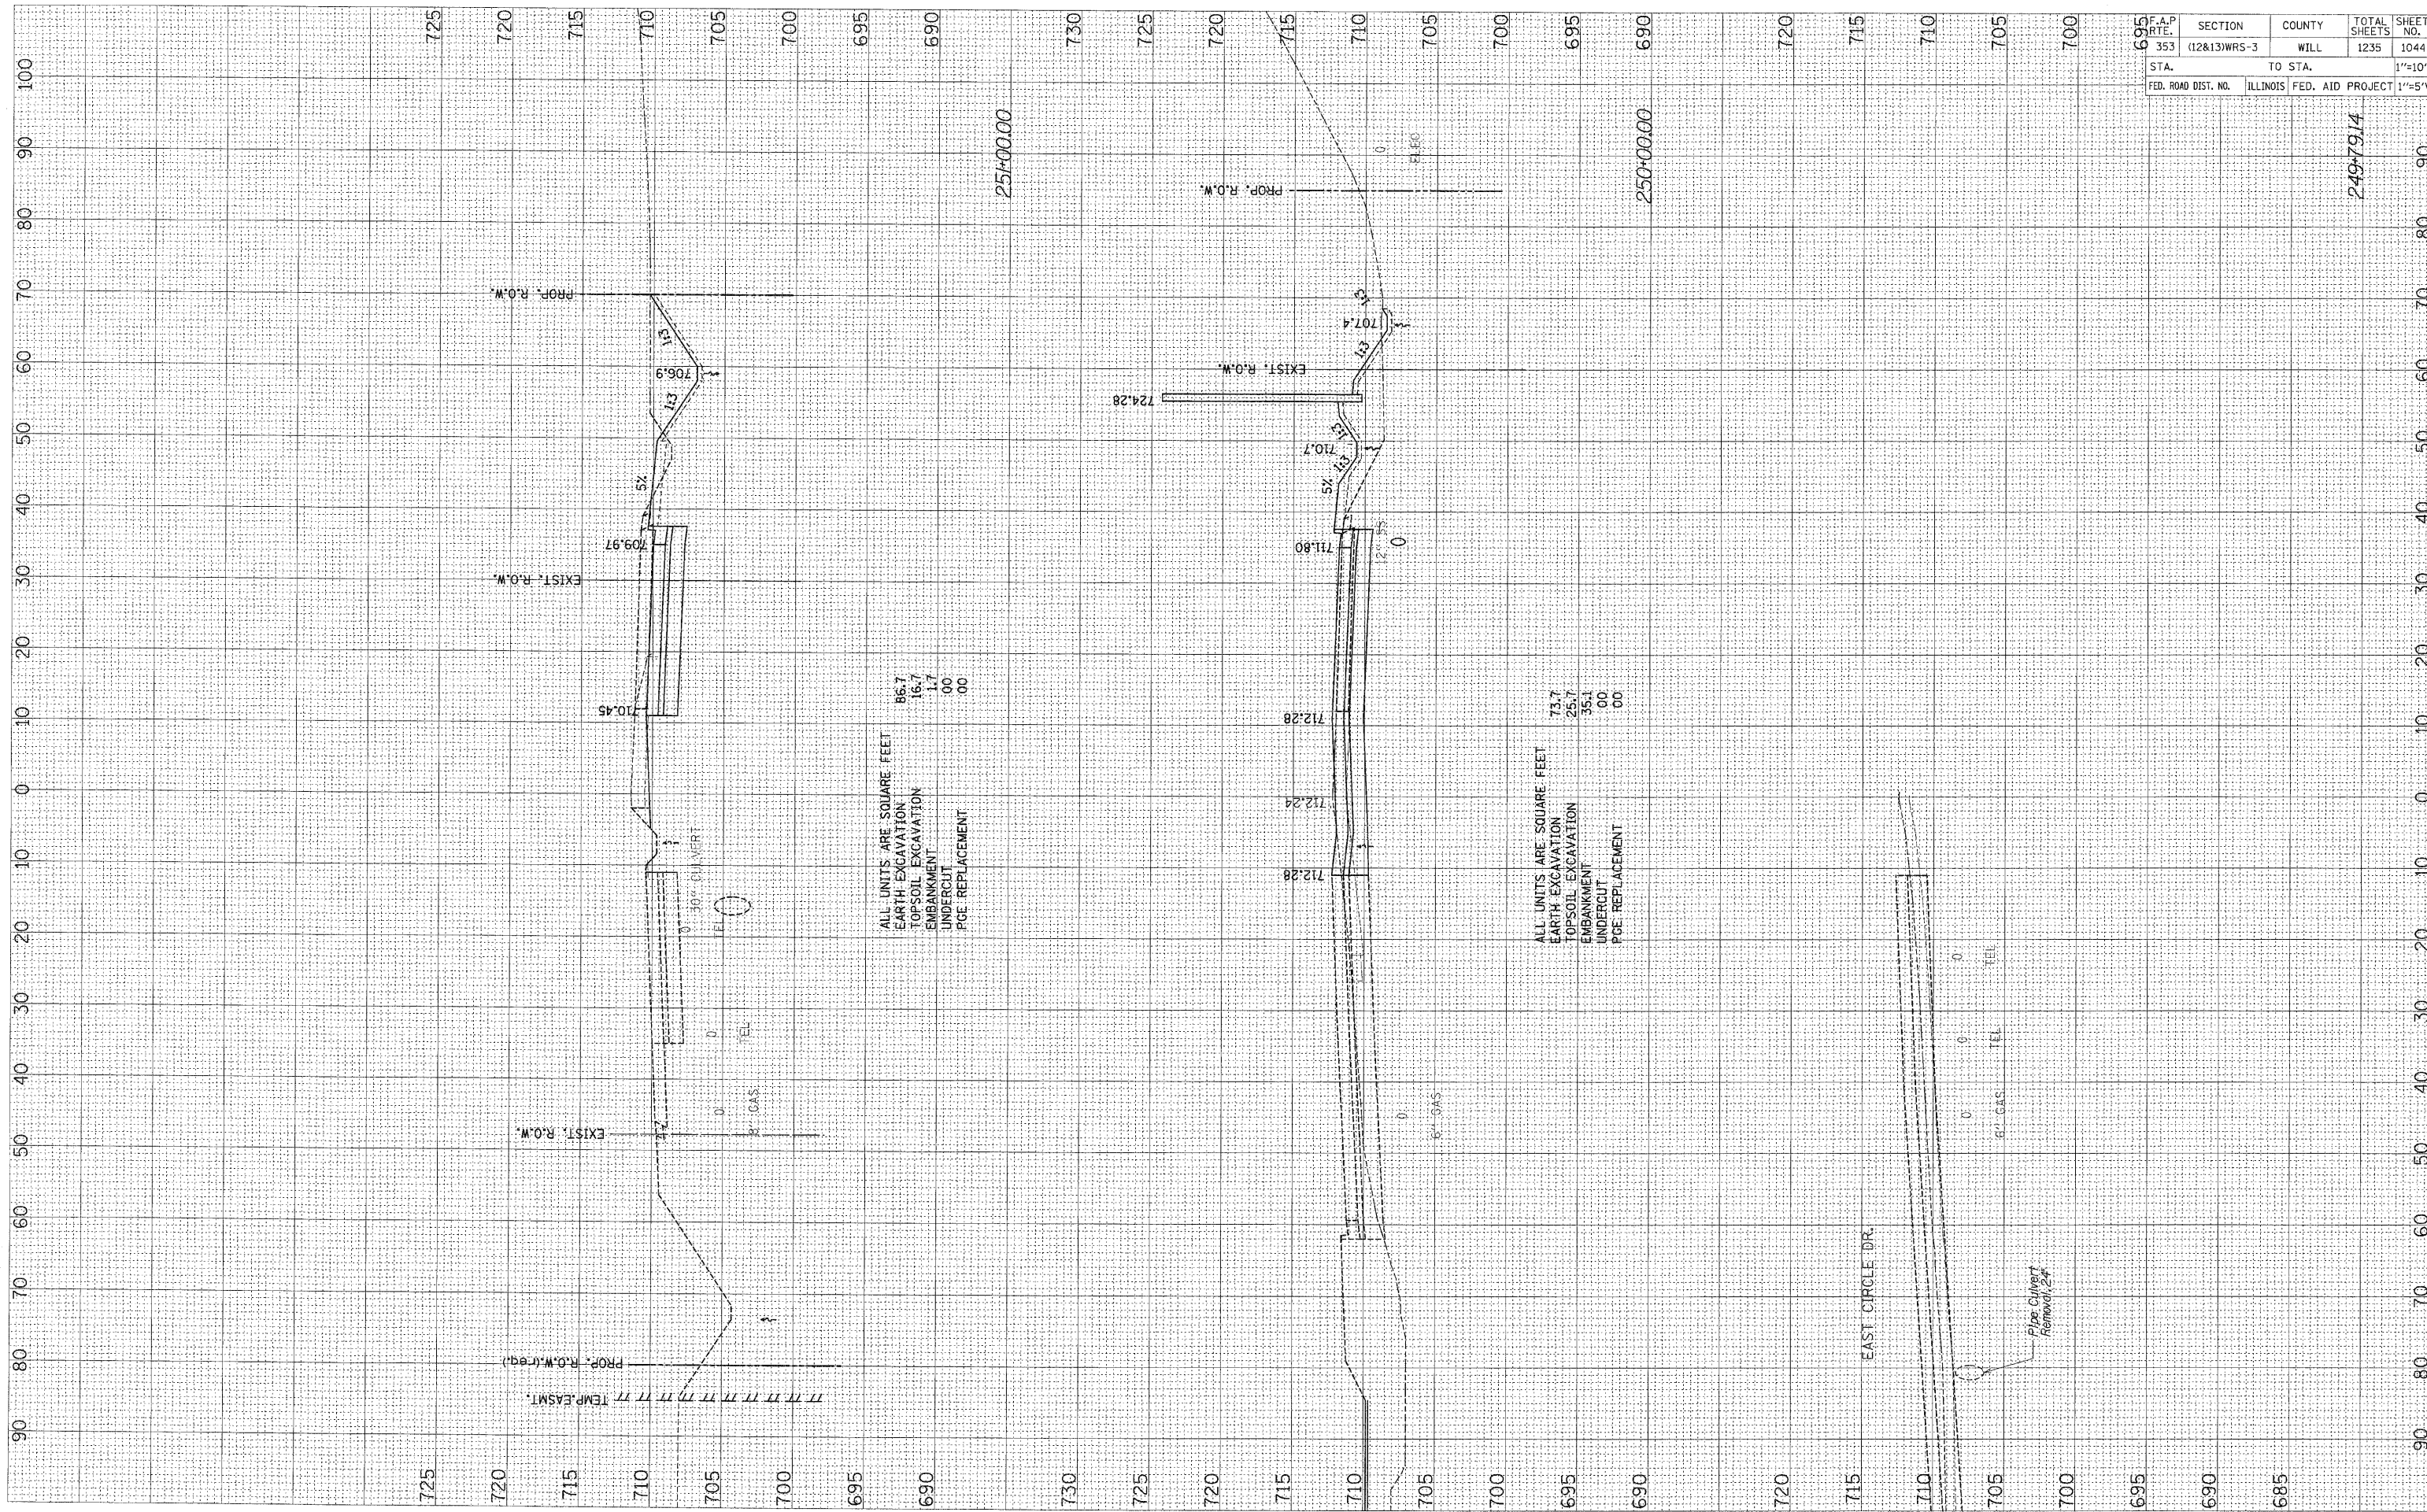

ALL UNITS ARE SQUARE FEET
 EARTH EXCAVATION 86.7
 TOPSOIL EXCAVATION 16.7
 EMBANKMENT 1.7
 UNDERCUT 00
 POE REPLACEMENT 00

ALL UNITS ARE SQUARE FEET
 EARTH EXCAVATION 73.7
 TOPSOIL EXCAVATION 25.7
 EMBANKMENT 35.1
 UNDERCUT 00
 POE REPLACEMENT 00

F.A.P. RTE.	SECTION	COUNTY	TOTAL SHEETS	SHEET NO.
353	(12&13)WRS-3	WILL	1235	1044
STA.	TO STA.		1"=10'H	
FED. ROAD DIST. NO.	ILLINOIS	FED. AID PROJECT	1"=5'V	