


ORIGINAL SURVEY CHECKED BY DATE
 SURVEY PLOTTED
 NOTE BOOK TEMPLATE
 AREAS AREAS CHECKED
 NO.

FINAL SURVEY CHECKED BY DATE
 SURVEY PLOTTED
 NOTE BOOK TEMPLATE
 AREAS AREAS CHECKED
 NO.

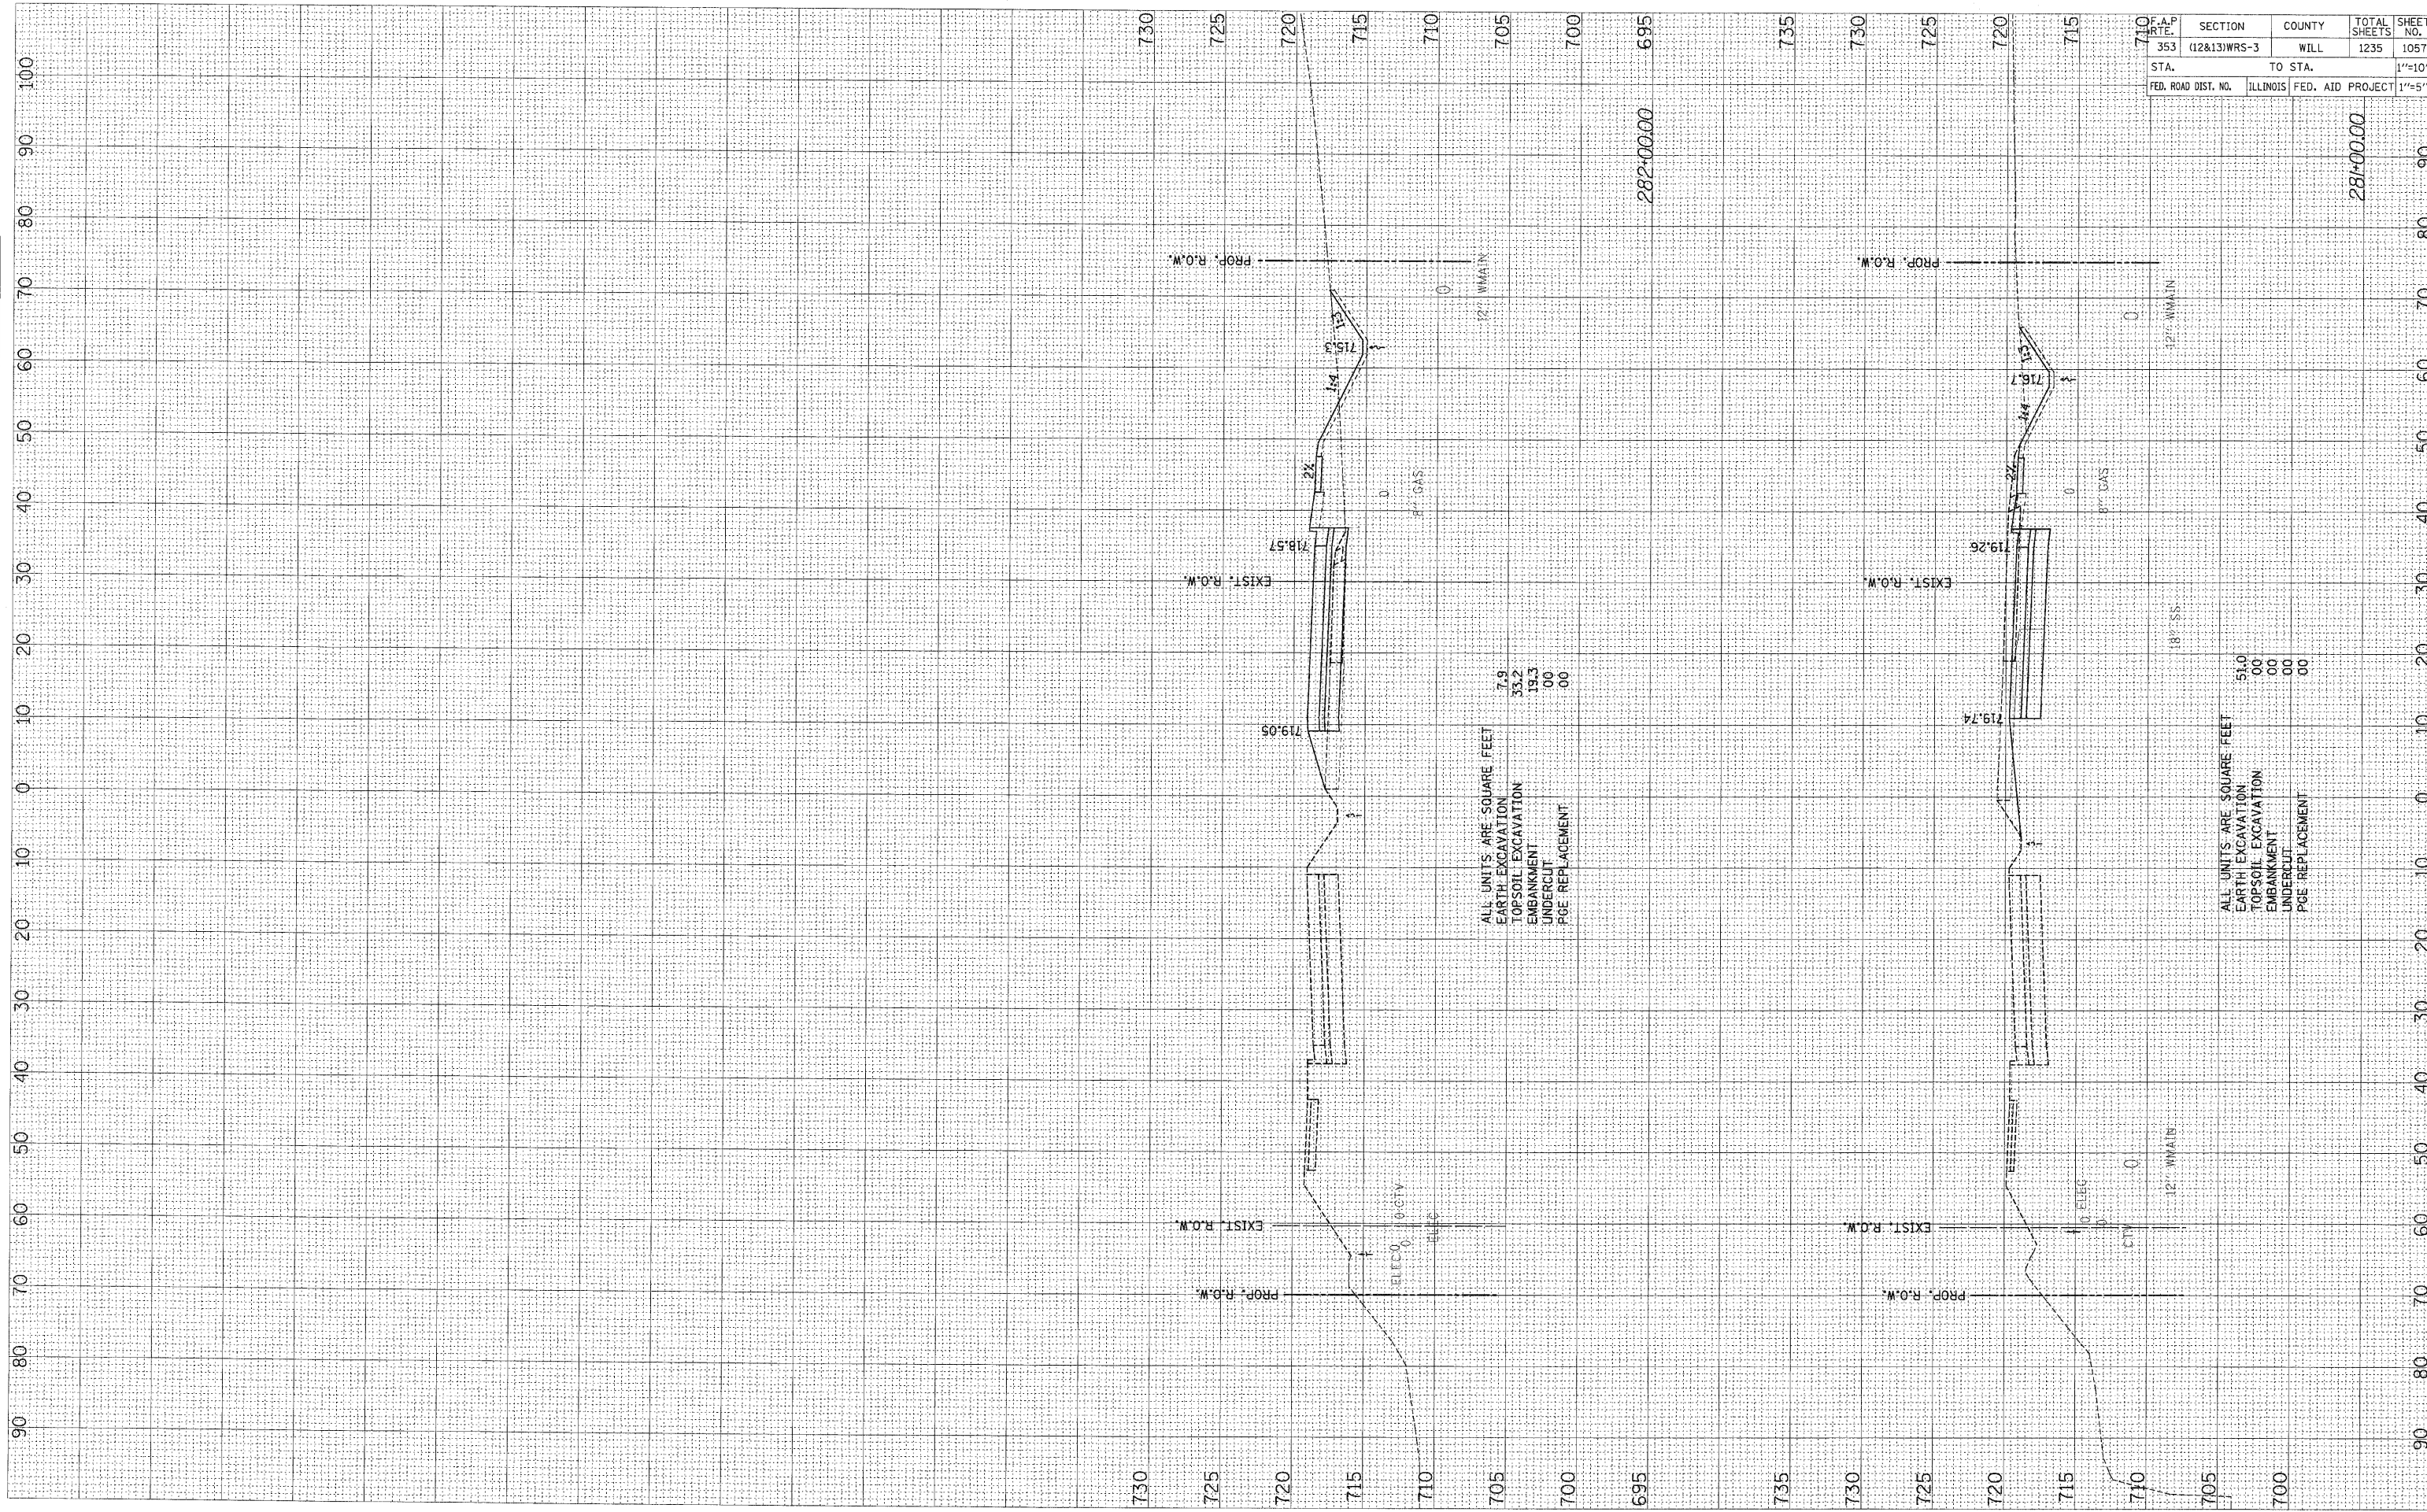

ALL UNITS ARE SQUARE FEET
 EARTH EXCAVATION 7.9
 TOPSOIL EXCAVATION 33.2
 EMBANKMENT 19.3
 UNDERCUT 00
 P&E REPLACEMENT 00

ALL UNITS ARE SQUARE FEET
 EARTH EXCAVATION 51.0
 TOPSOIL EXCAVATION 00
 EMBANKMENT 00
 UNDERCUT 00
 P&E REPLACEMENT 00

F.A.P. DIST. NO.	SECTION	COUNTY	TOTAL SHEETS	SHEET NO.
353	(12&13)WRS-3	WILL	1235	1057
STA.	TO STA.			1"=10'H
FED. ROAD DIST. NO.	ILLINOIS	FED. AID PROJECT	1"=5'V	