


FINAL SURVEY	BY	DATE
SURVEYED		
NOTE BOOK		
NO.		

ORIGINAL SURVEY	BY	DATE
SURVEYED		
NOTE BOOK		
NO.		

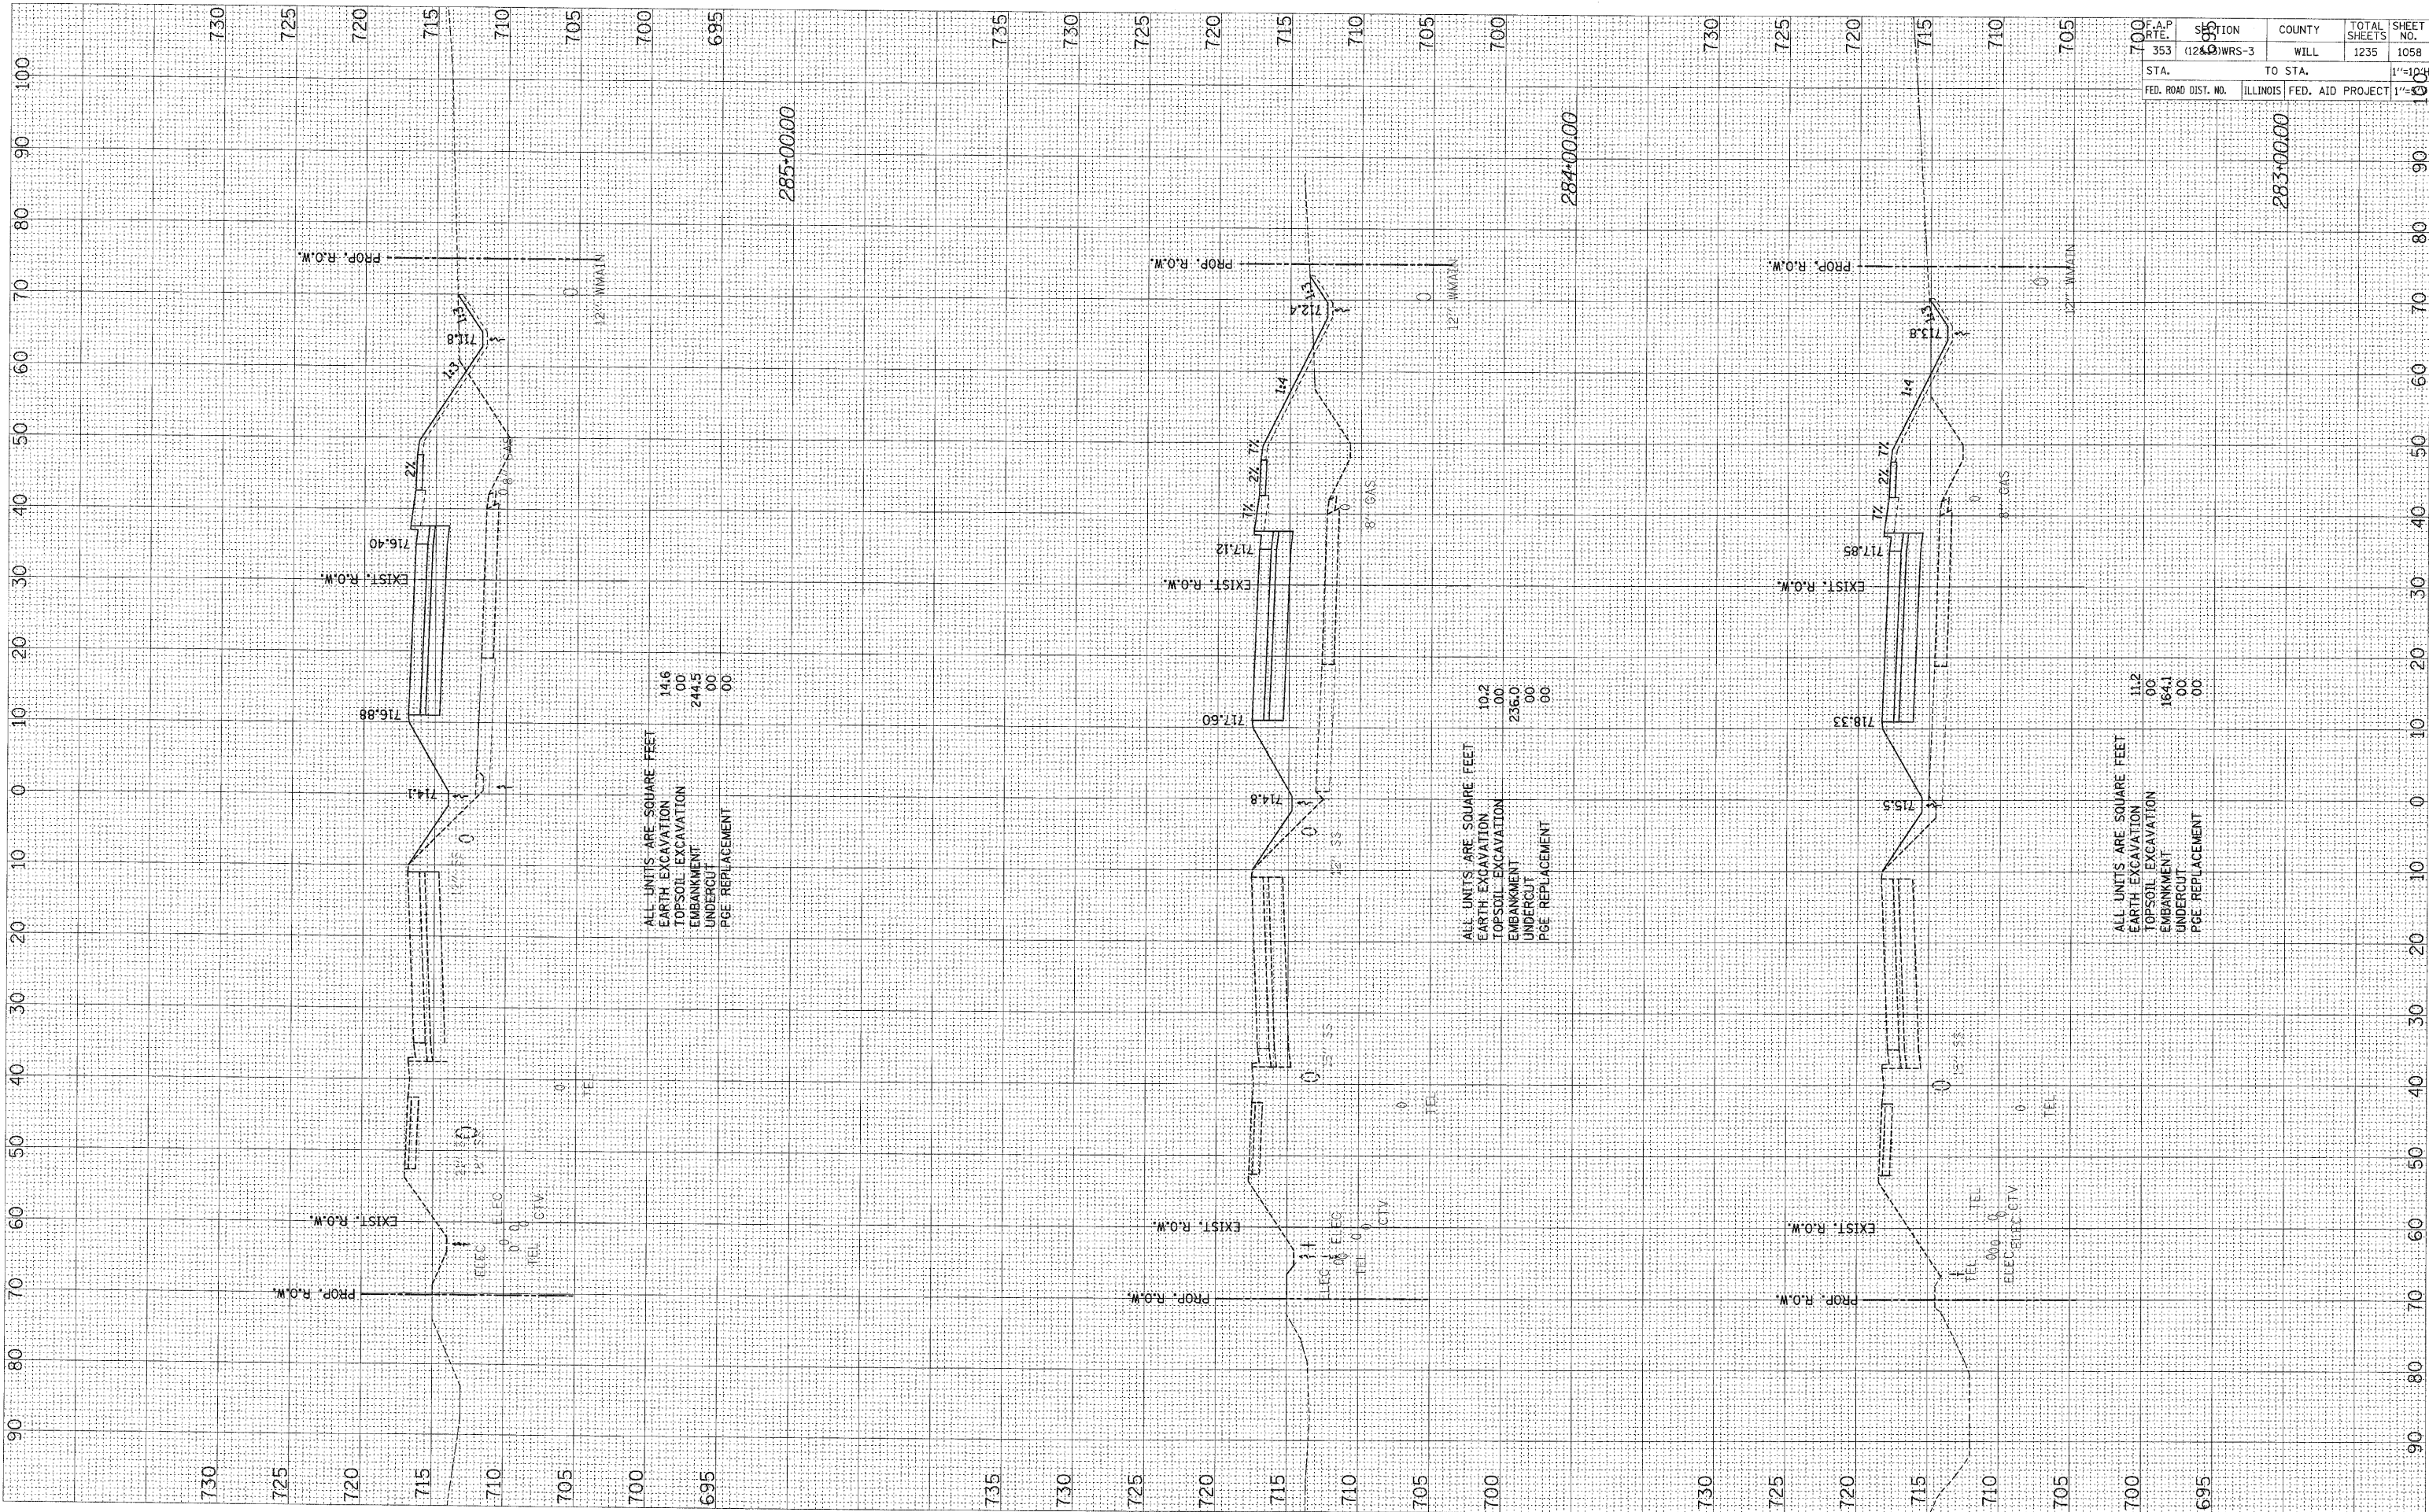

F.A.P. RTE.	SECTION	COUNTY	TOTAL SHEETS	SHEET NO.
353	(1249) WRS-3	WILL	1235	1058
STA.	TO STA.	ILLINOIS	FED. AID PROJECT	1"=100'
				1"=100'