


FINAL SURVEY	SURVEYED	BY	DATE
NO.	NO.		
NO.	NO.		
NO.	NO.		

ORIGINAL SURVEY	SURVEYED	BY	DATE
NO.	NO.		
NO.	NO.		
NO.	NO.		

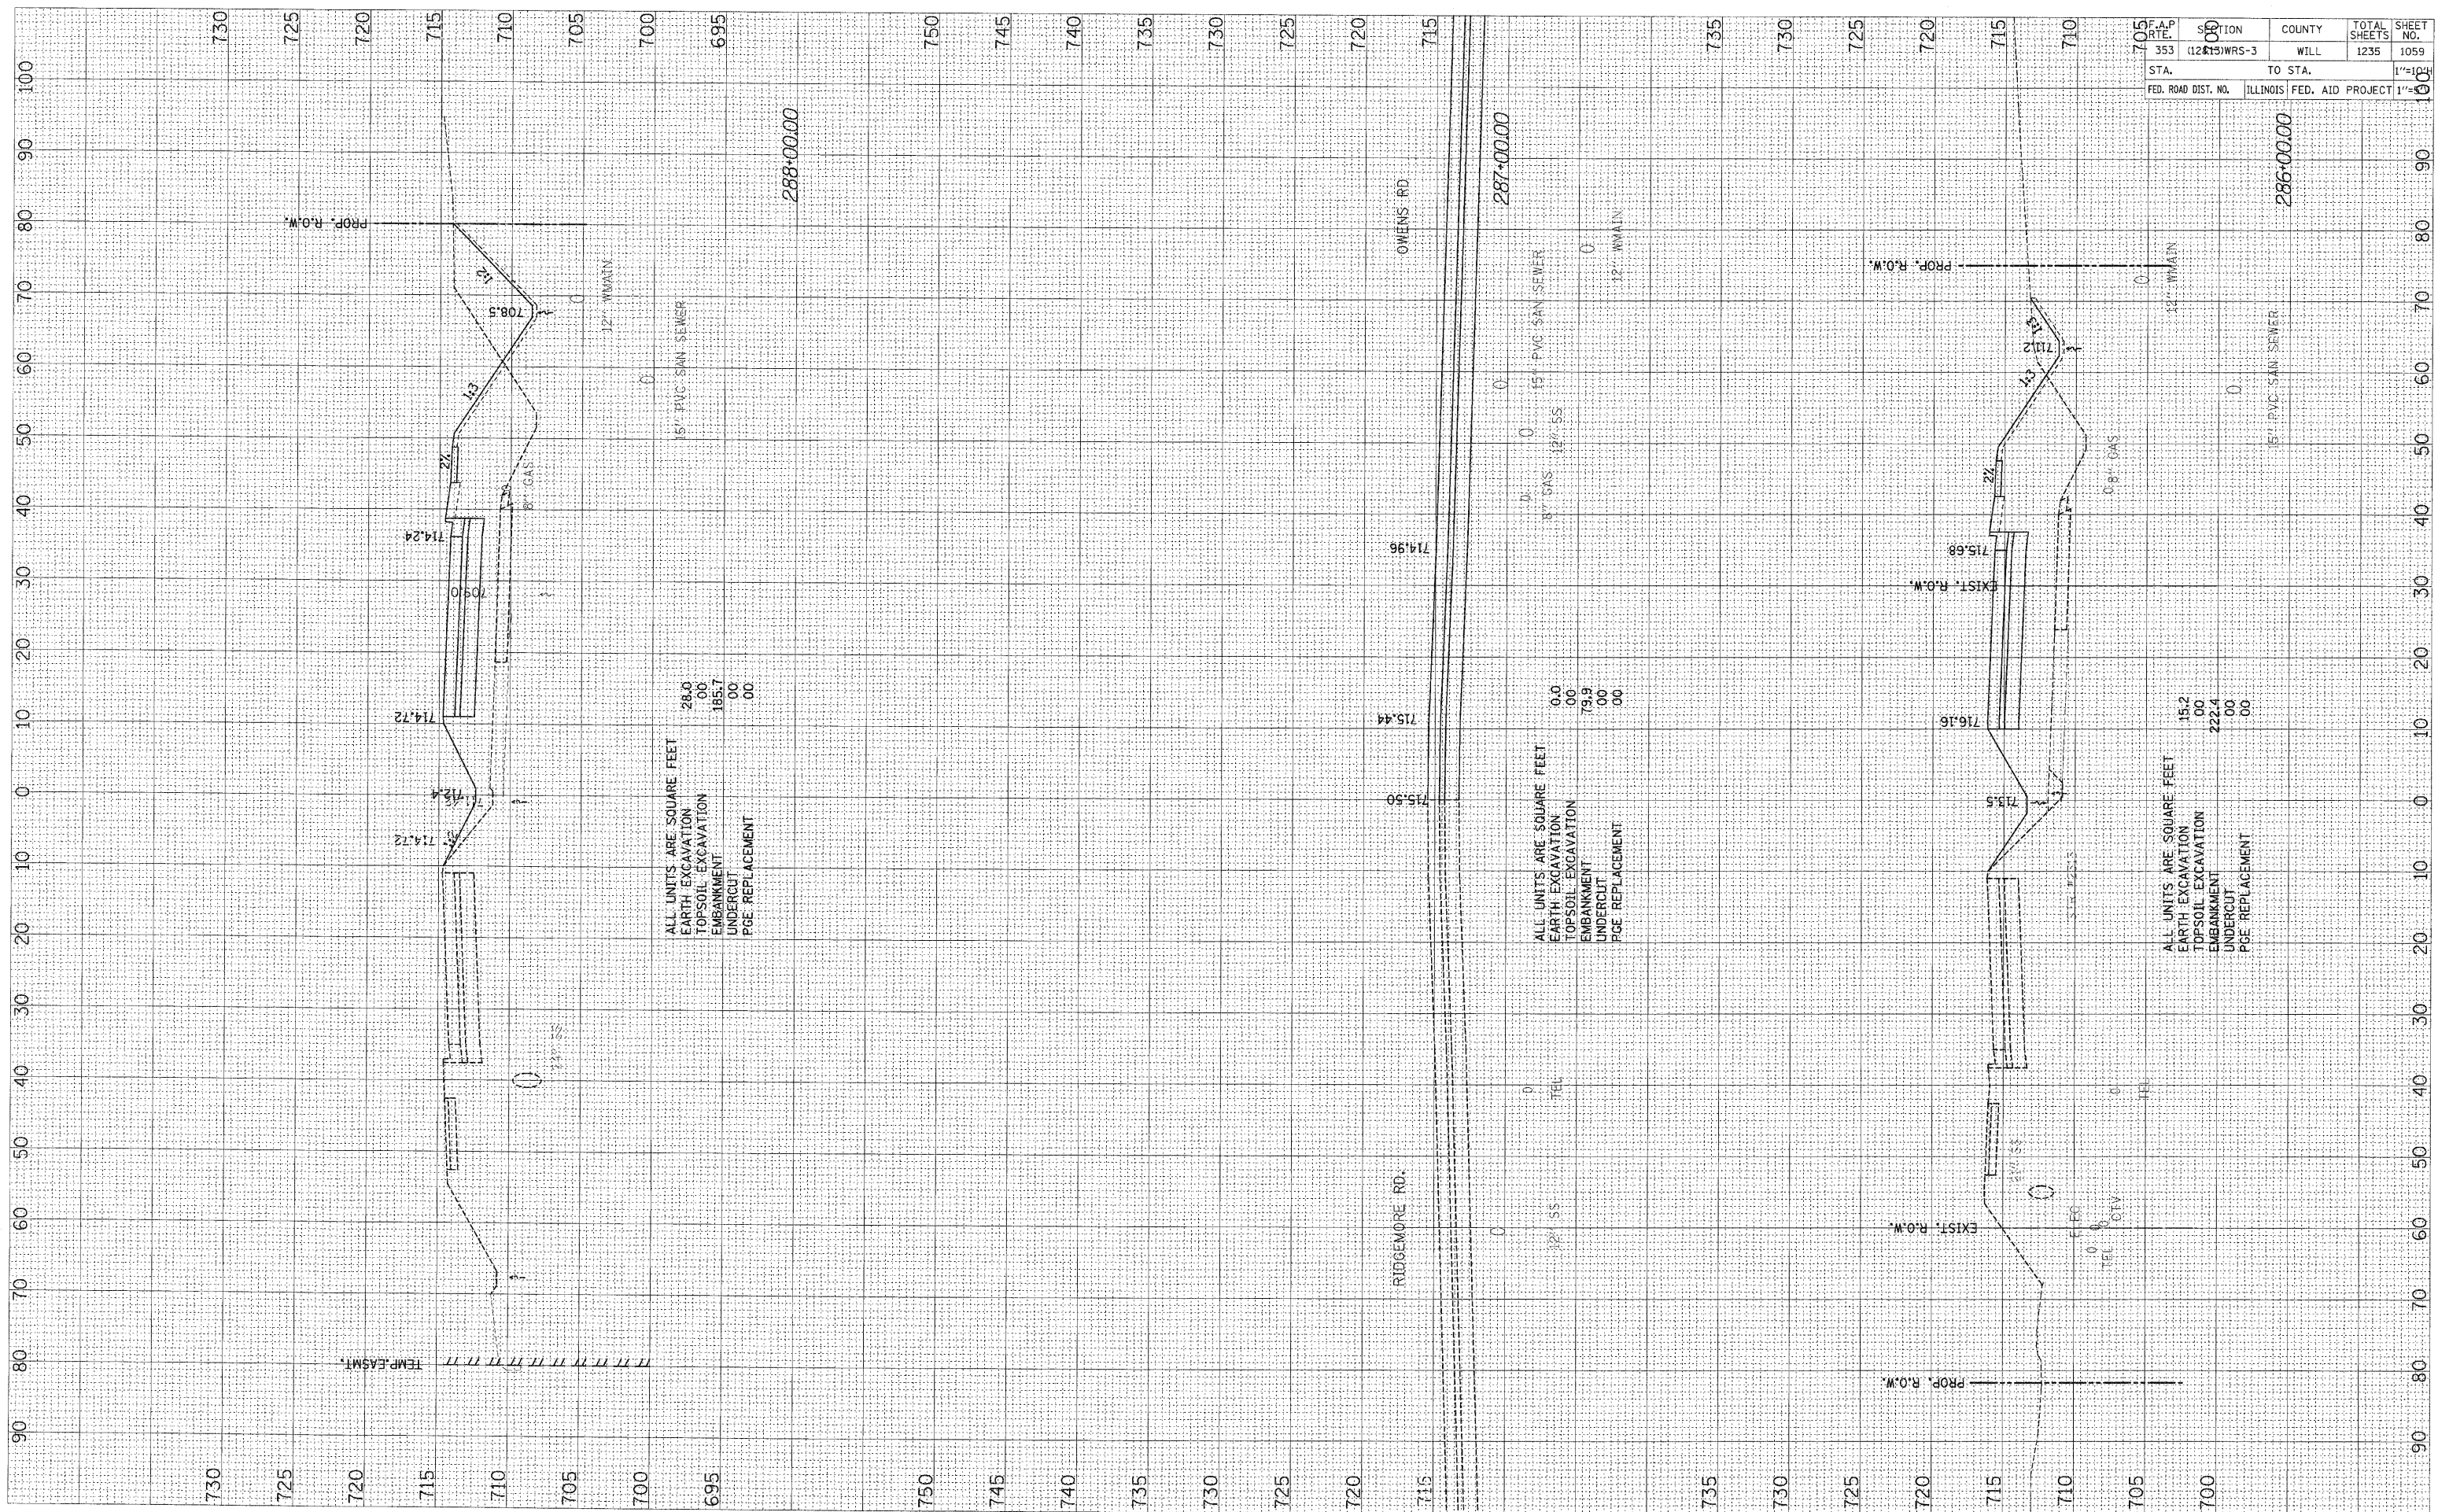

F.A.P. RTE.	SECTION	COUNTY	TOTAL SHEETS	SHEET NO.
353	(12.15) WRS-3	WILL	1235	1059
STA.	TO STA.		1/4" = 10'	
FED. ROAD DIST. NO.	ILLINOIS	FED. AID PROJECT	1/4" = 10'	