


FINAL SURVEY PLOTTED
 SURVEY PLOTTED
 NOTE BOOK
 TEMPLATE
 AREAS CHECKED
 NO.

ORIGINAL SURVEY PLOTTED
 SURVEY PLOTTED
 NOTE BOOK
 TEMPLATE
 AREAS CHECKED
 NO.

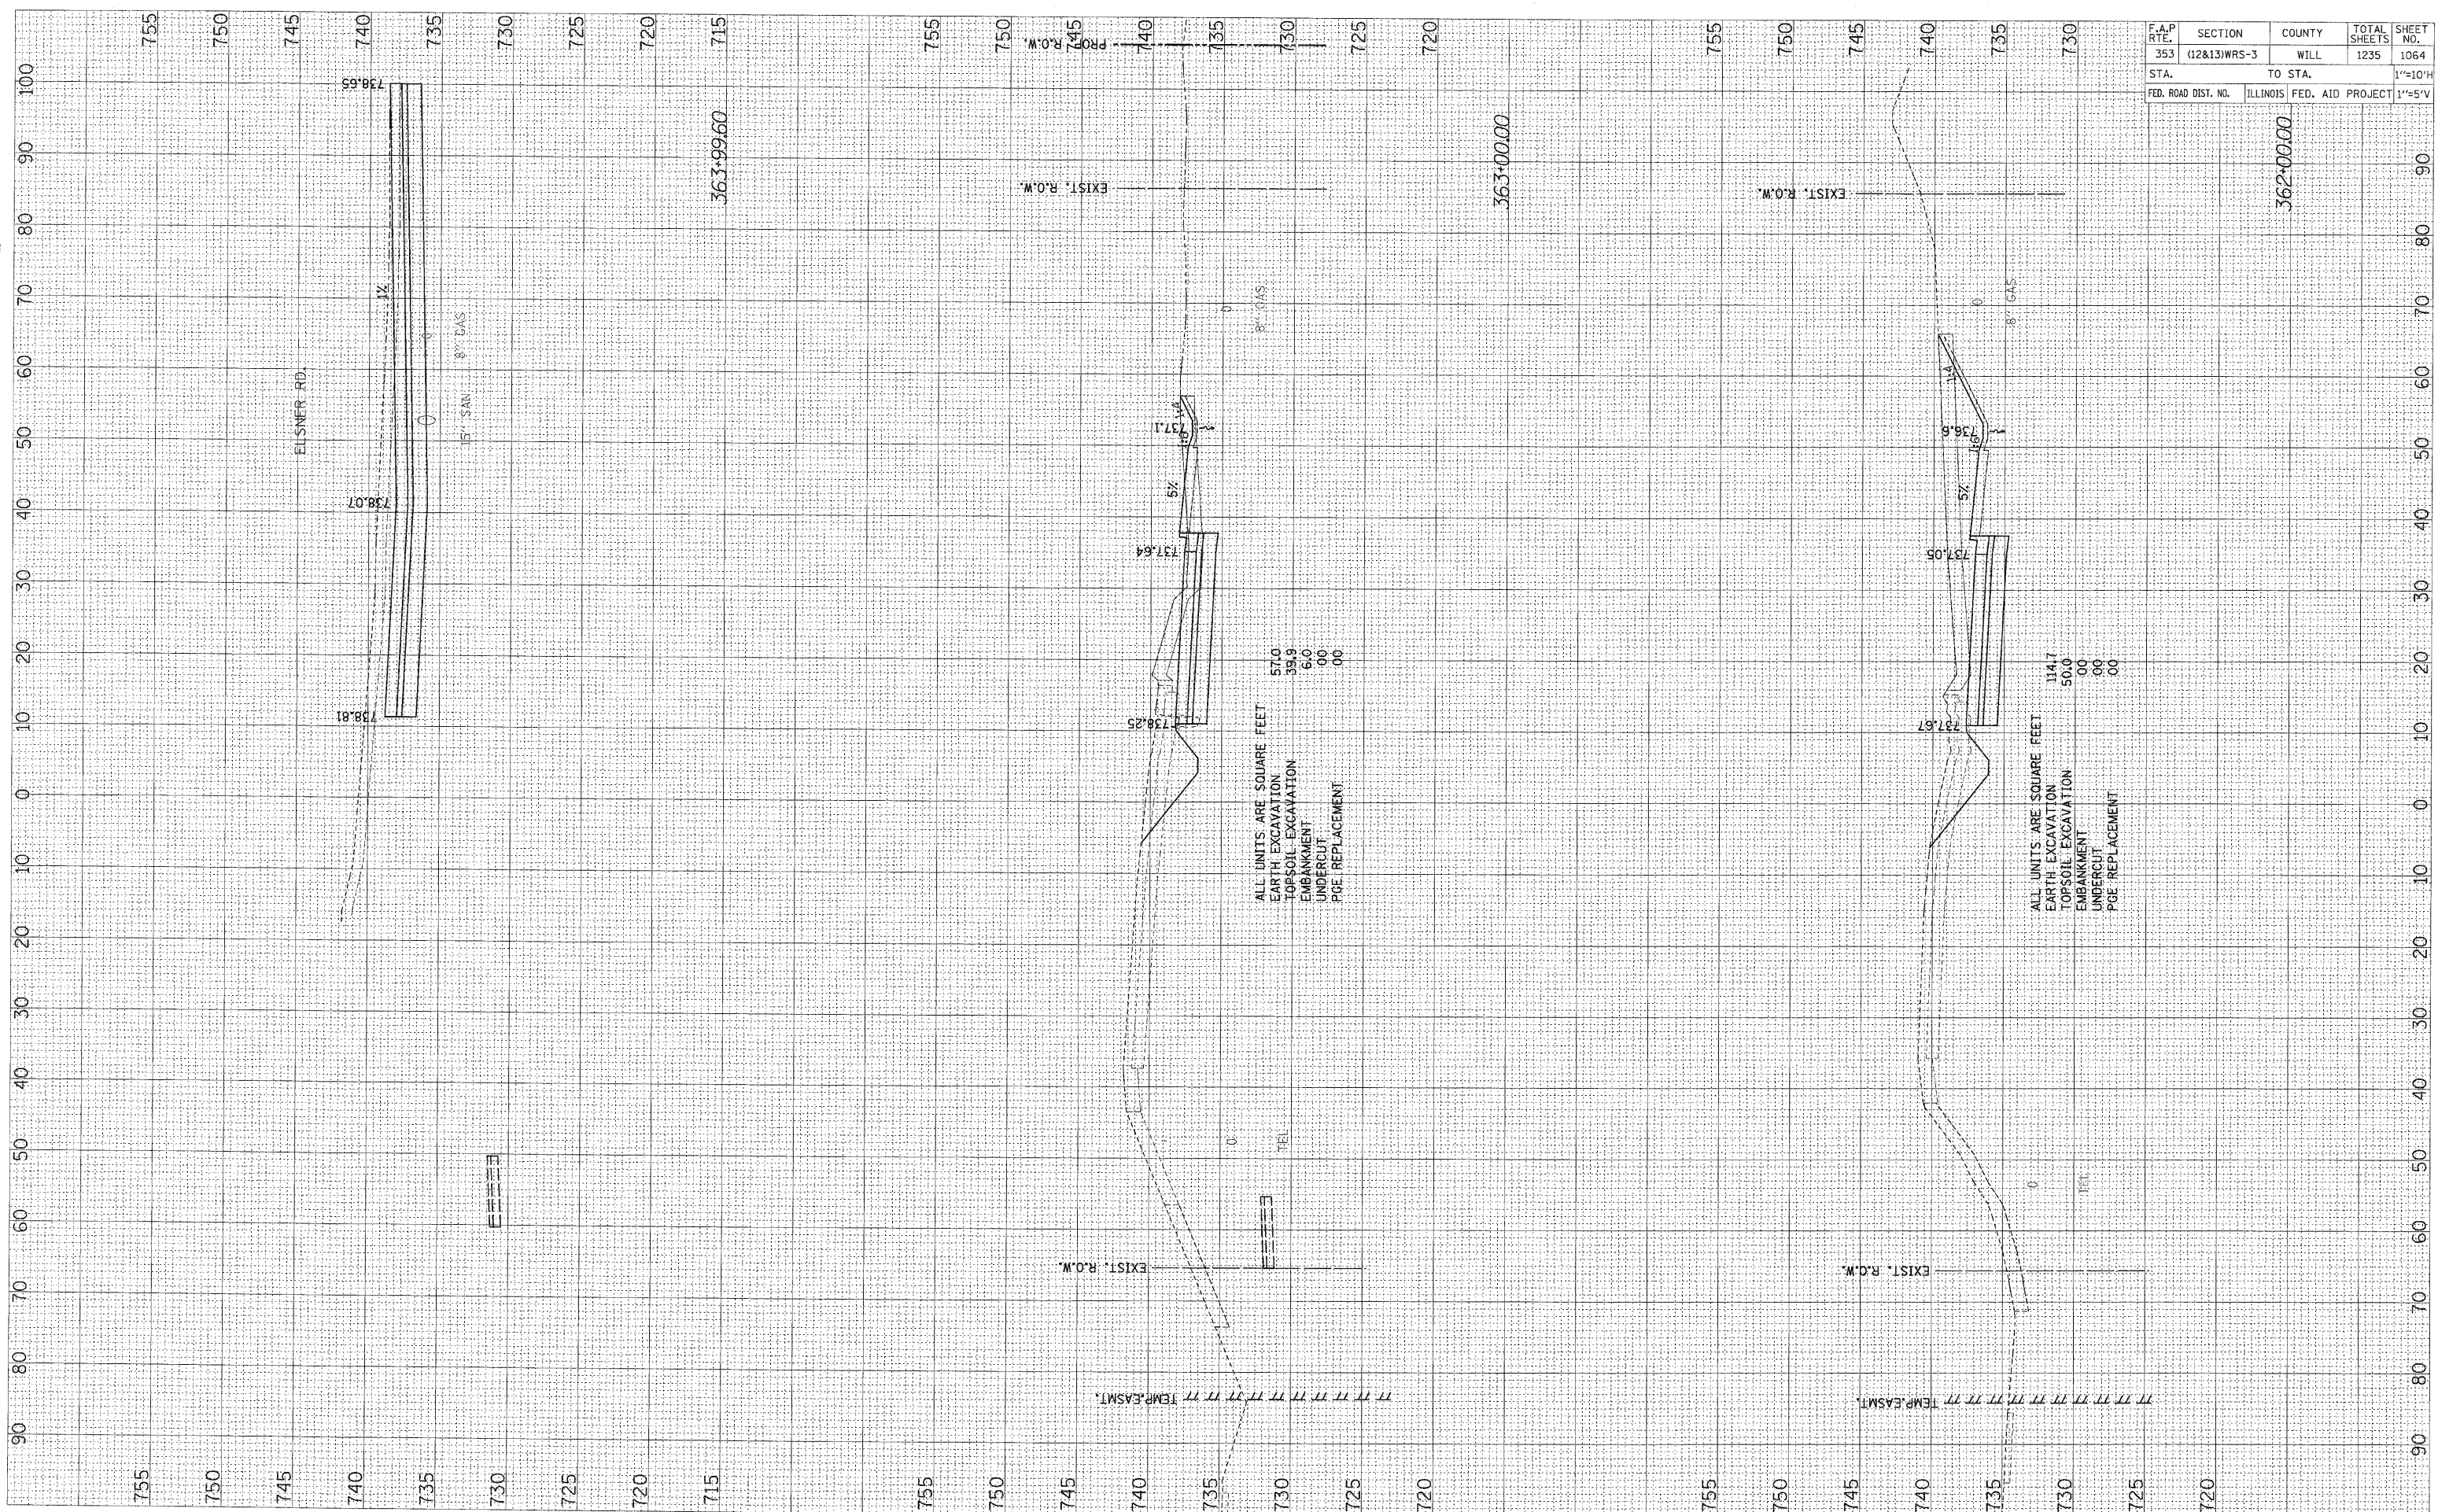

F.A.P. RTE.	SECTION	COUNTY	TOTAL SHEETS	SHEET NO.
353	(12&13)WRS-3	WILL	1235	1064
STA.		TO STA.		1"=10'H
FED. ROAD DIST. NO.		ILLINOIS	FED. AID PROJECT	1"=5'V