


FINAL SURVEY	SURVEYED	BY	DATE
NOTE BOOK	PLOTTED		
NO.	TEMPLATE		
	AREAS		
	CHECKED		

ORIGINAL SURVEY	SURVEYED	BY	DATE
NOTE BOOK	PLOTTED		
NO.	TEMPLATE		
	AREAS		
	CHECKED		

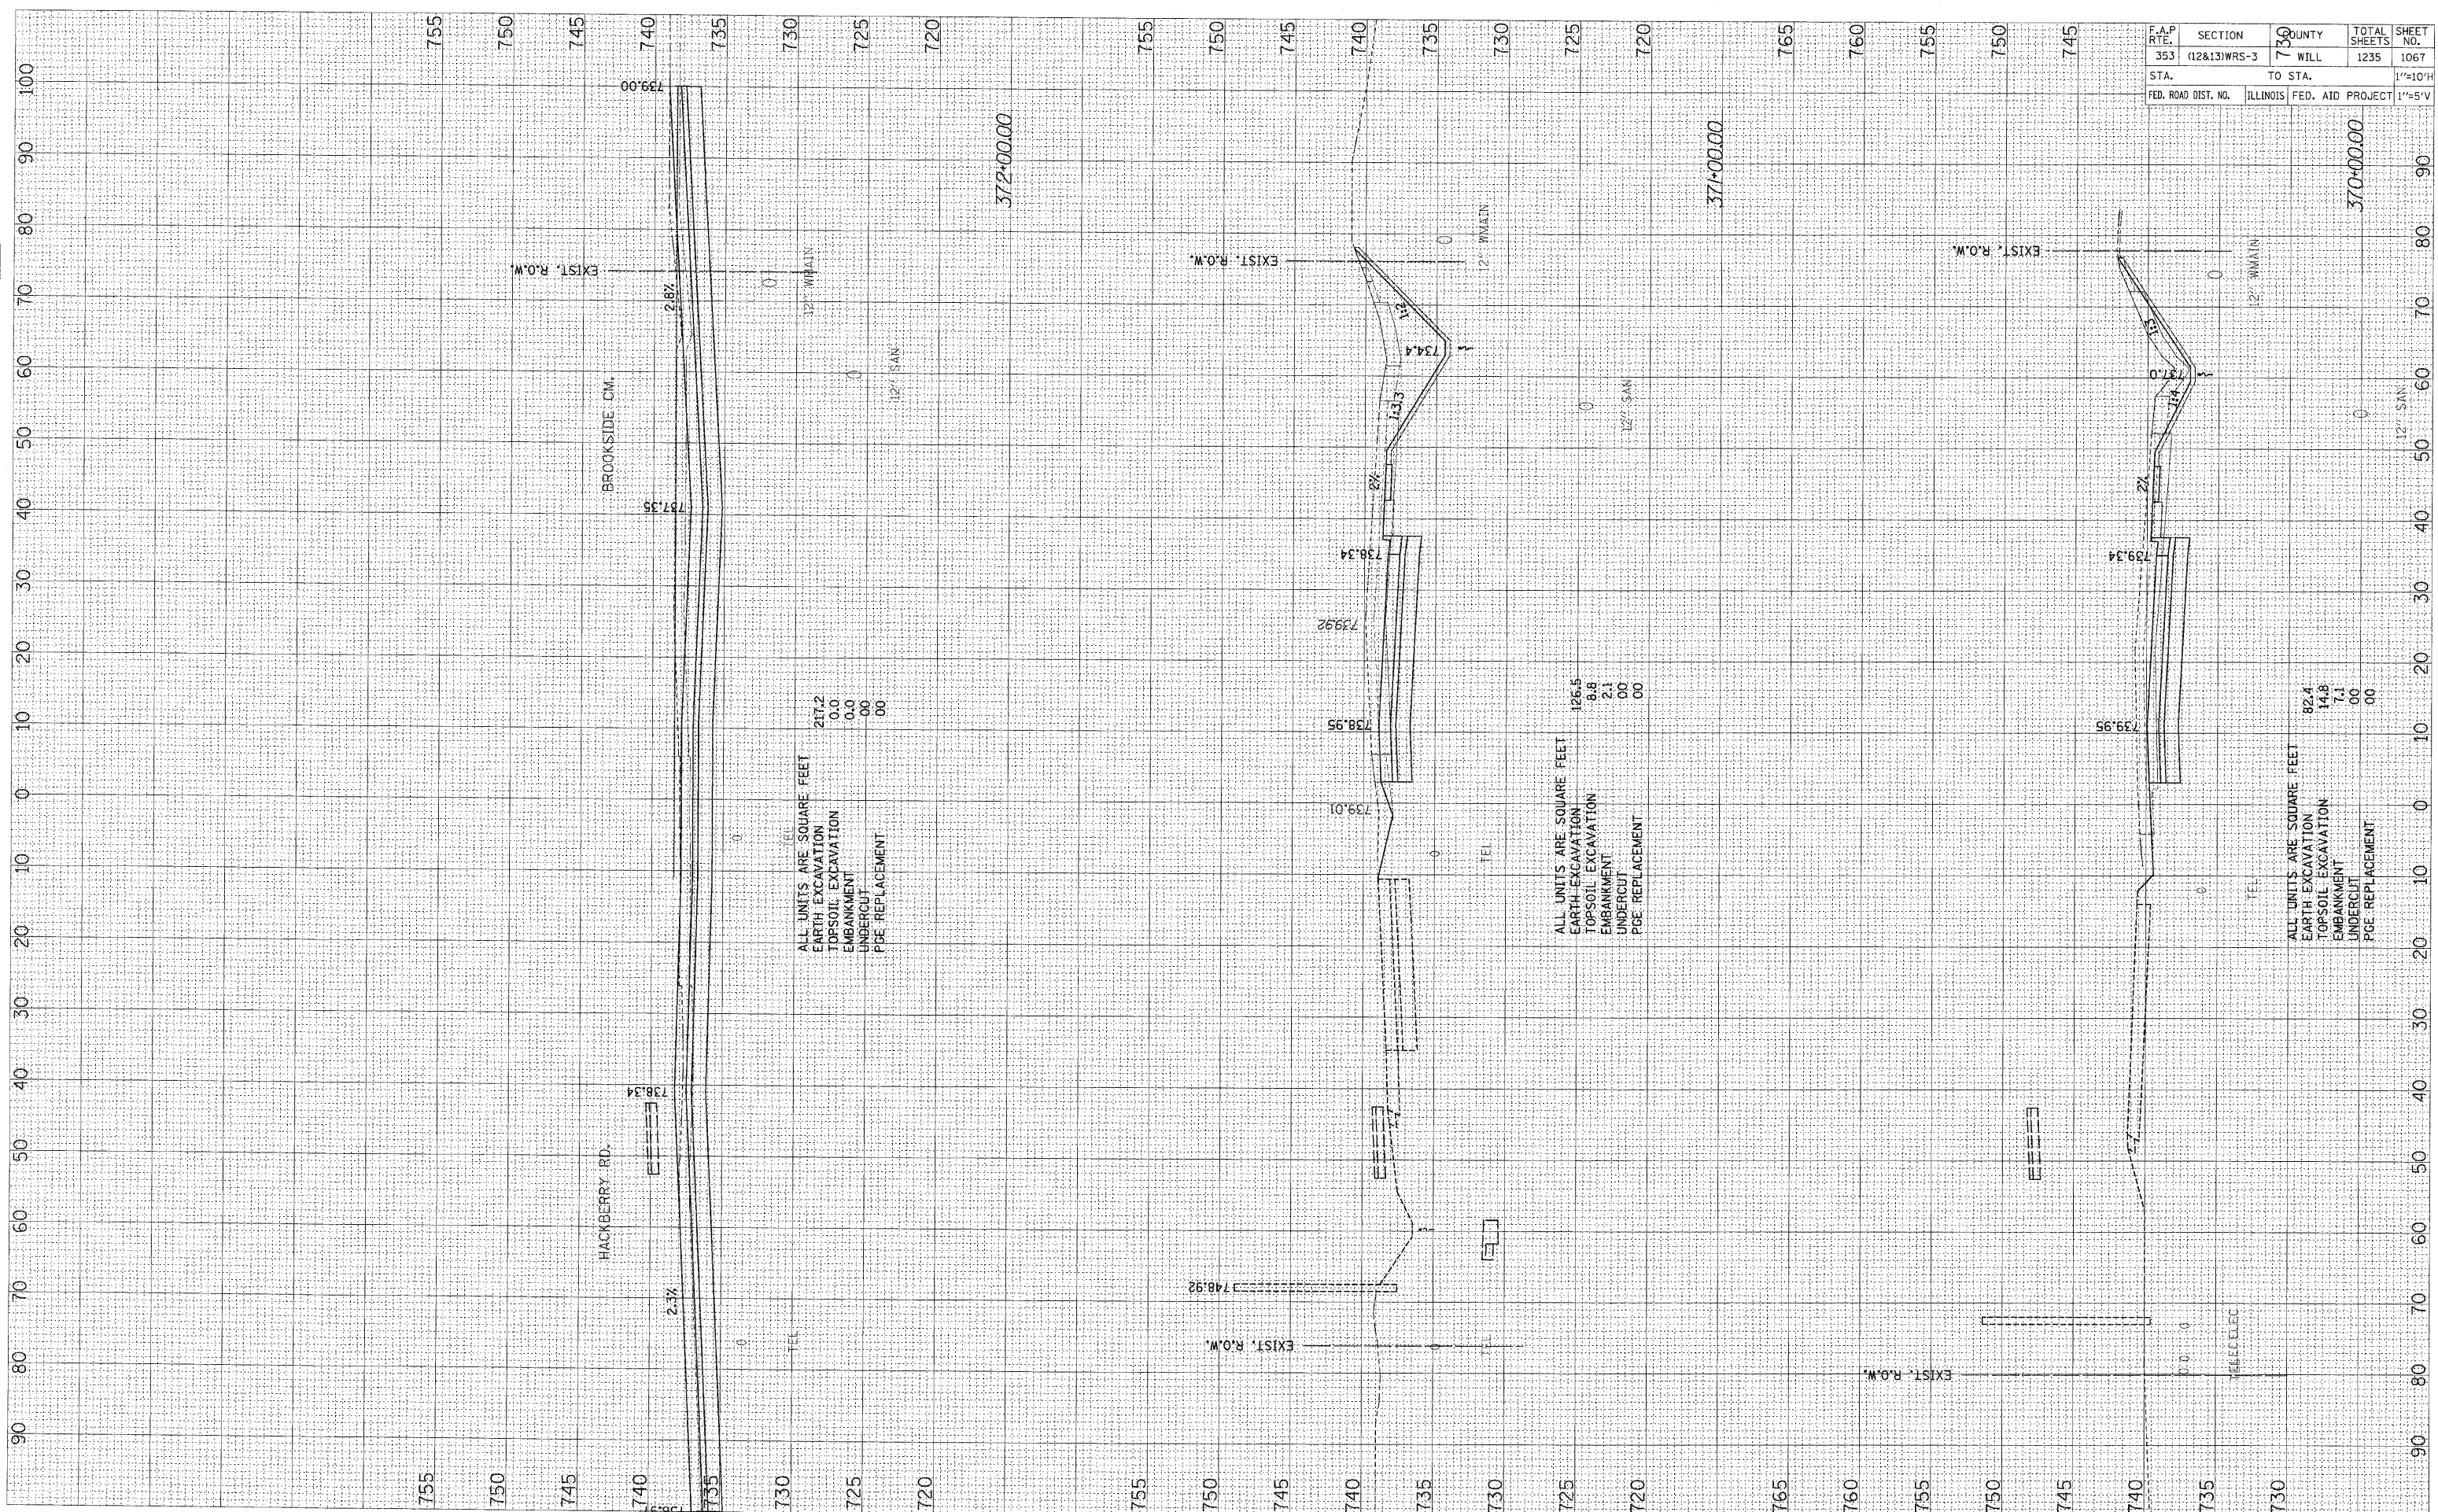

ALL UNITS ARE SQUARE FEET
 EARTH EXCAVATION 217.2
 TOPSOIL EXCAVATION 0.0
 EMBANKMENT 0.0
 UNDERCUT 0.0
 PGE REPLACEMENT 0.0

ALL UNITS ARE SQUARE FEET
 EARTH EXCAVATION 126.5
 TOPSOIL EXCAVATION 8.8
 EMBANKMENT 2.1
 UNDERCUT 0.0
 PGE REPLACEMENT 0.0

ALL UNITS ARE SQUARE FEET
 EARTH EXCAVATION 82.4
 TOPSOIL EXCAVATION 14.8
 EMBANKMENT 7.1
 UNDERCUT 0.0
 PGE REPLACEMENT 0.0

F.A.P. RTE.	SECTION	COUNTY	TOTAL SHEETS	SHEET NO.
353	(12&13)WRS-3	WILL	1235	1067
STA.	TO STA.		1"=10'H	
FED. ROAD DIST. NO.	ILLINOIS	FED. AID PROJECT	1"=5'V	