


FINAL SURVEY	SUPERVISED	BY	DATE
NOTE BOOK	PLOTTED		
NO.	TEMPLATE		
	AREAS		
	CHECKED		

ORIGINAL SURVEY	SUPERVISED	BY	DATE
NOTE BOOK	PLOTTED		
NO.	TEMPLATE		
	AREAS		
	CHECKED		

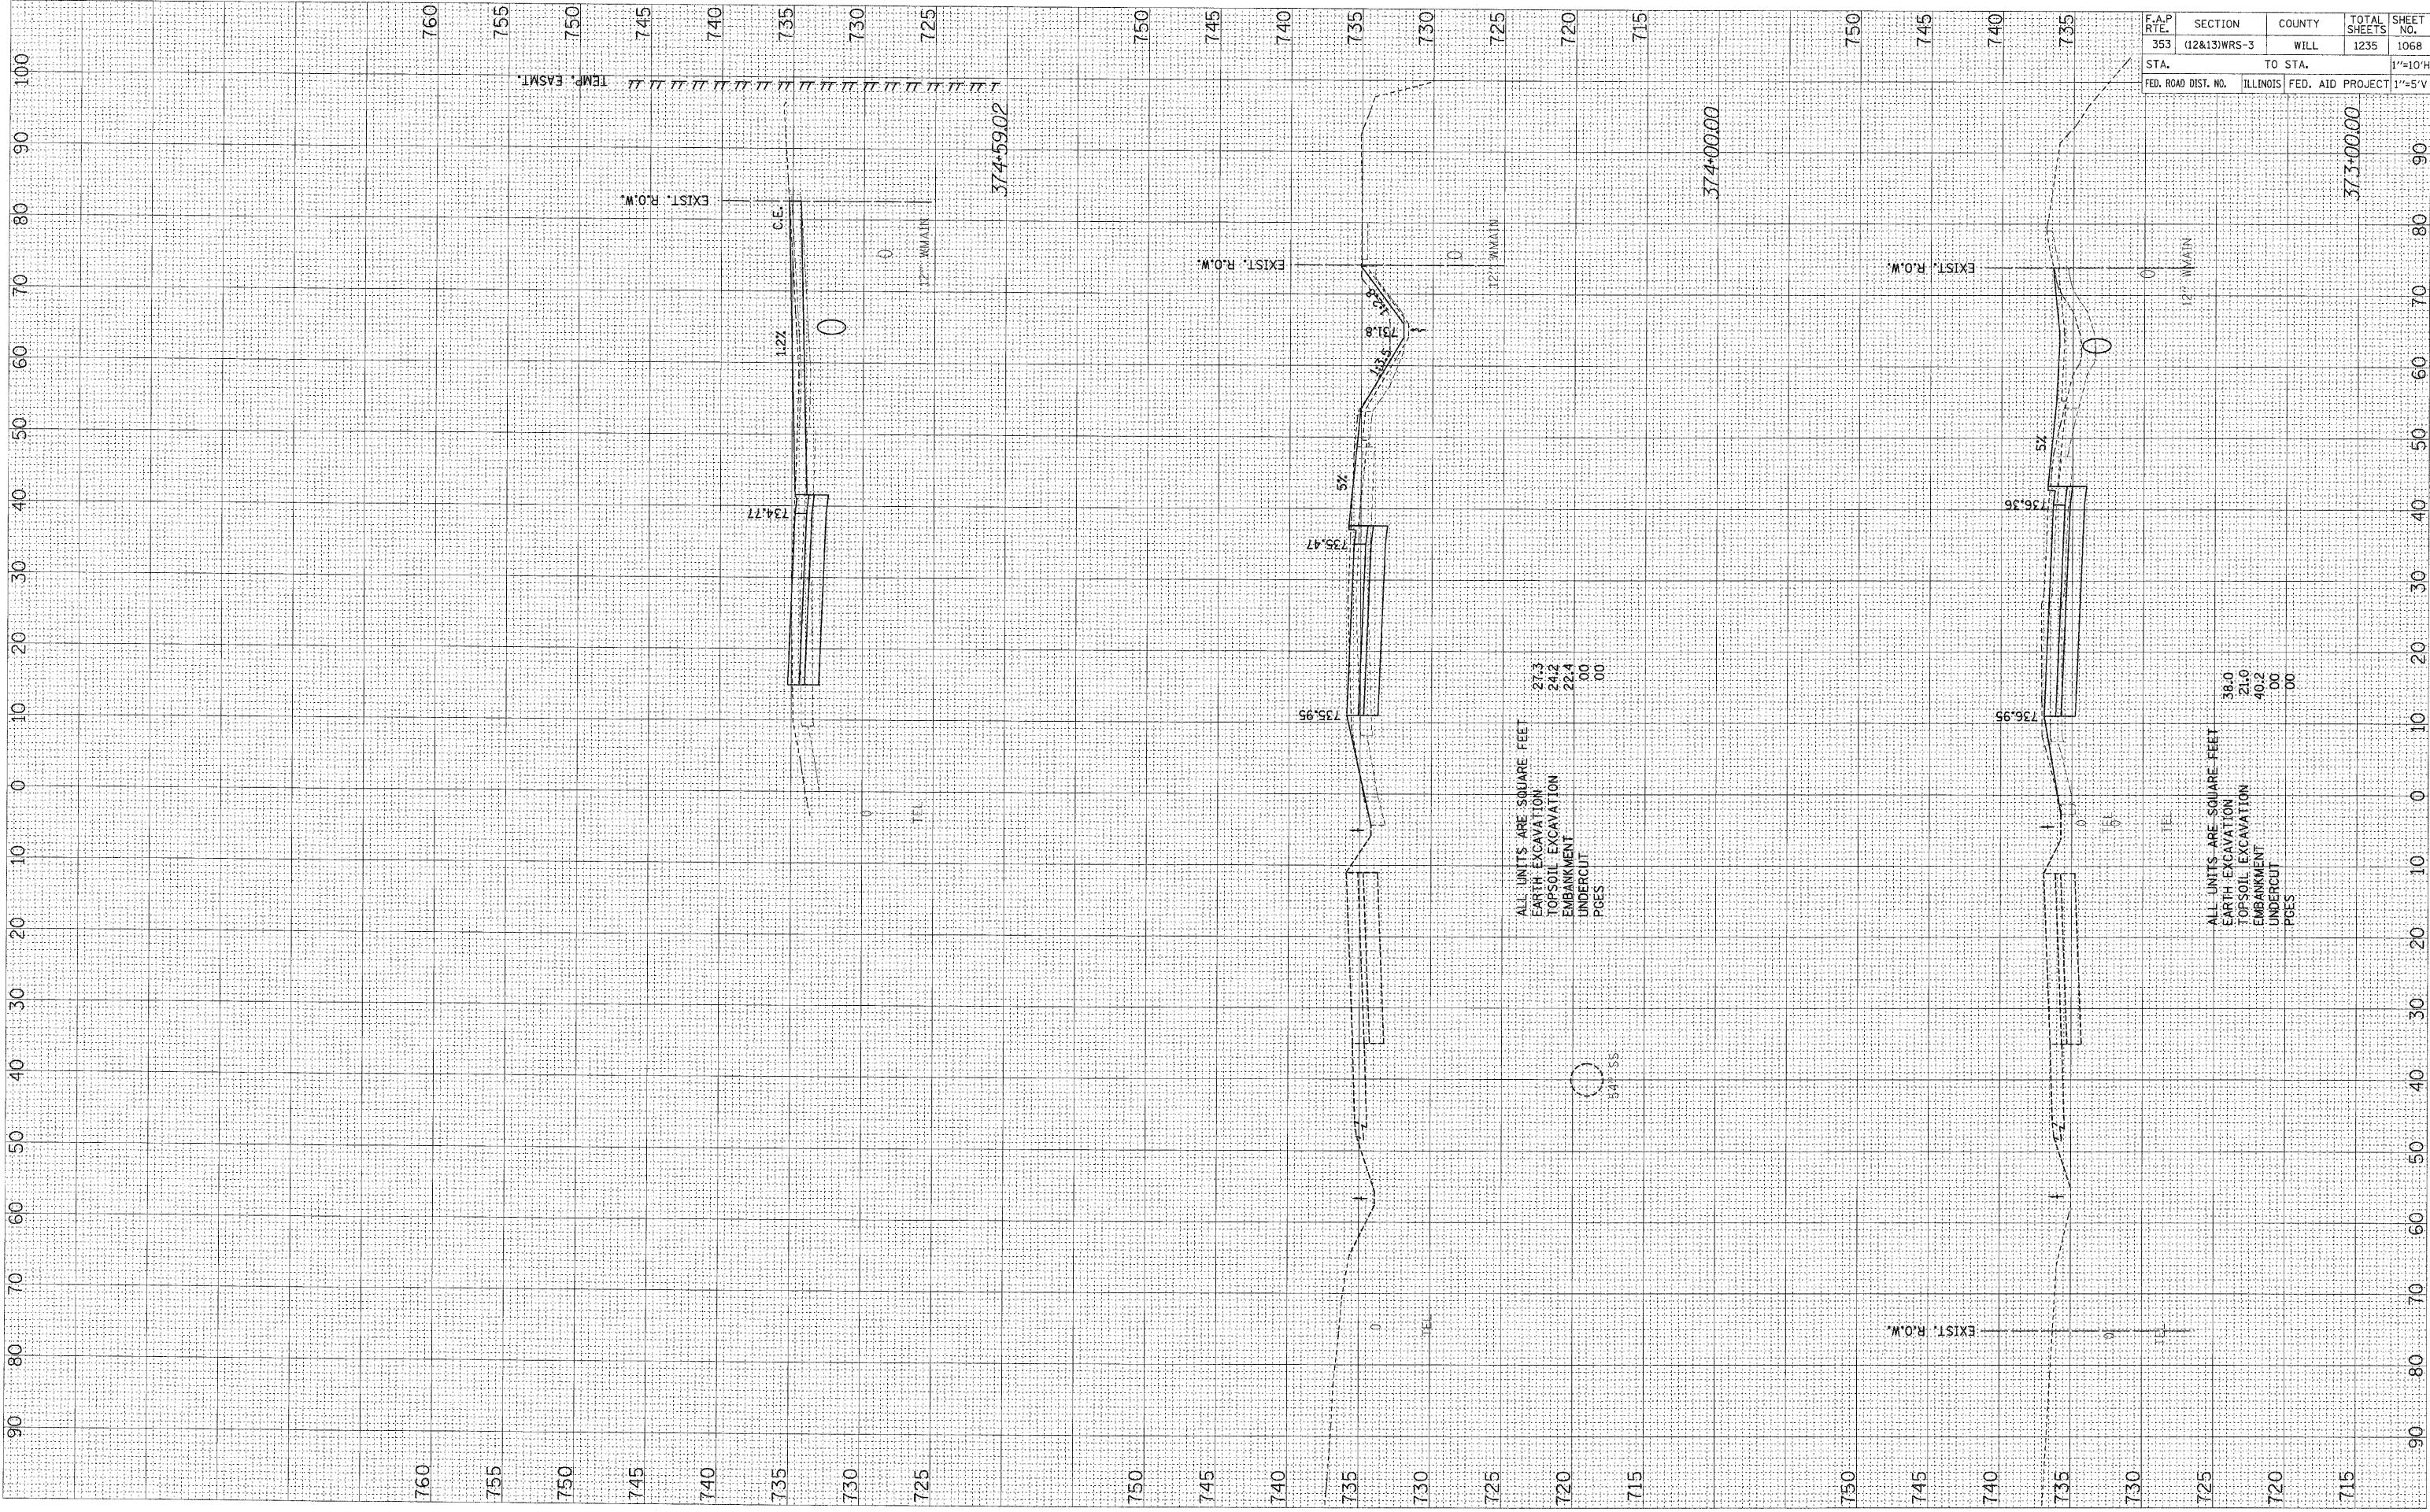

F.A.P. RTE.	SECTION	COUNTY	TOTAL SHEETS	SHEET NO.
353	(12&13)WRS-3	WILL	1235	1068
STA.	TO STA.			1"=10'H
FED. ROAD DIST. NO.	ILLINOIS	FED. AID PROJECT		1"=5'V

ALL UNITS ARE SQUARE FEET

EARTH EXCAVATION	27.3
TOPSOIL EXCAVATION	24.2
EMBANKMENT	22.4
UNDERCUT	00
TOTAL	00

ALL UNITS ARE SQUARE FEET

EARTH EXCAVATION	38.0
TOPSOIL EXCAVATION	21.0
EMBANKMENT	40.2
UNDERCUT	00
TOTAL	00