


ORIGINAL SURVEY	DATE
BY	
NO.	

FINAL SURVEY	DATE
BY	
NO.	

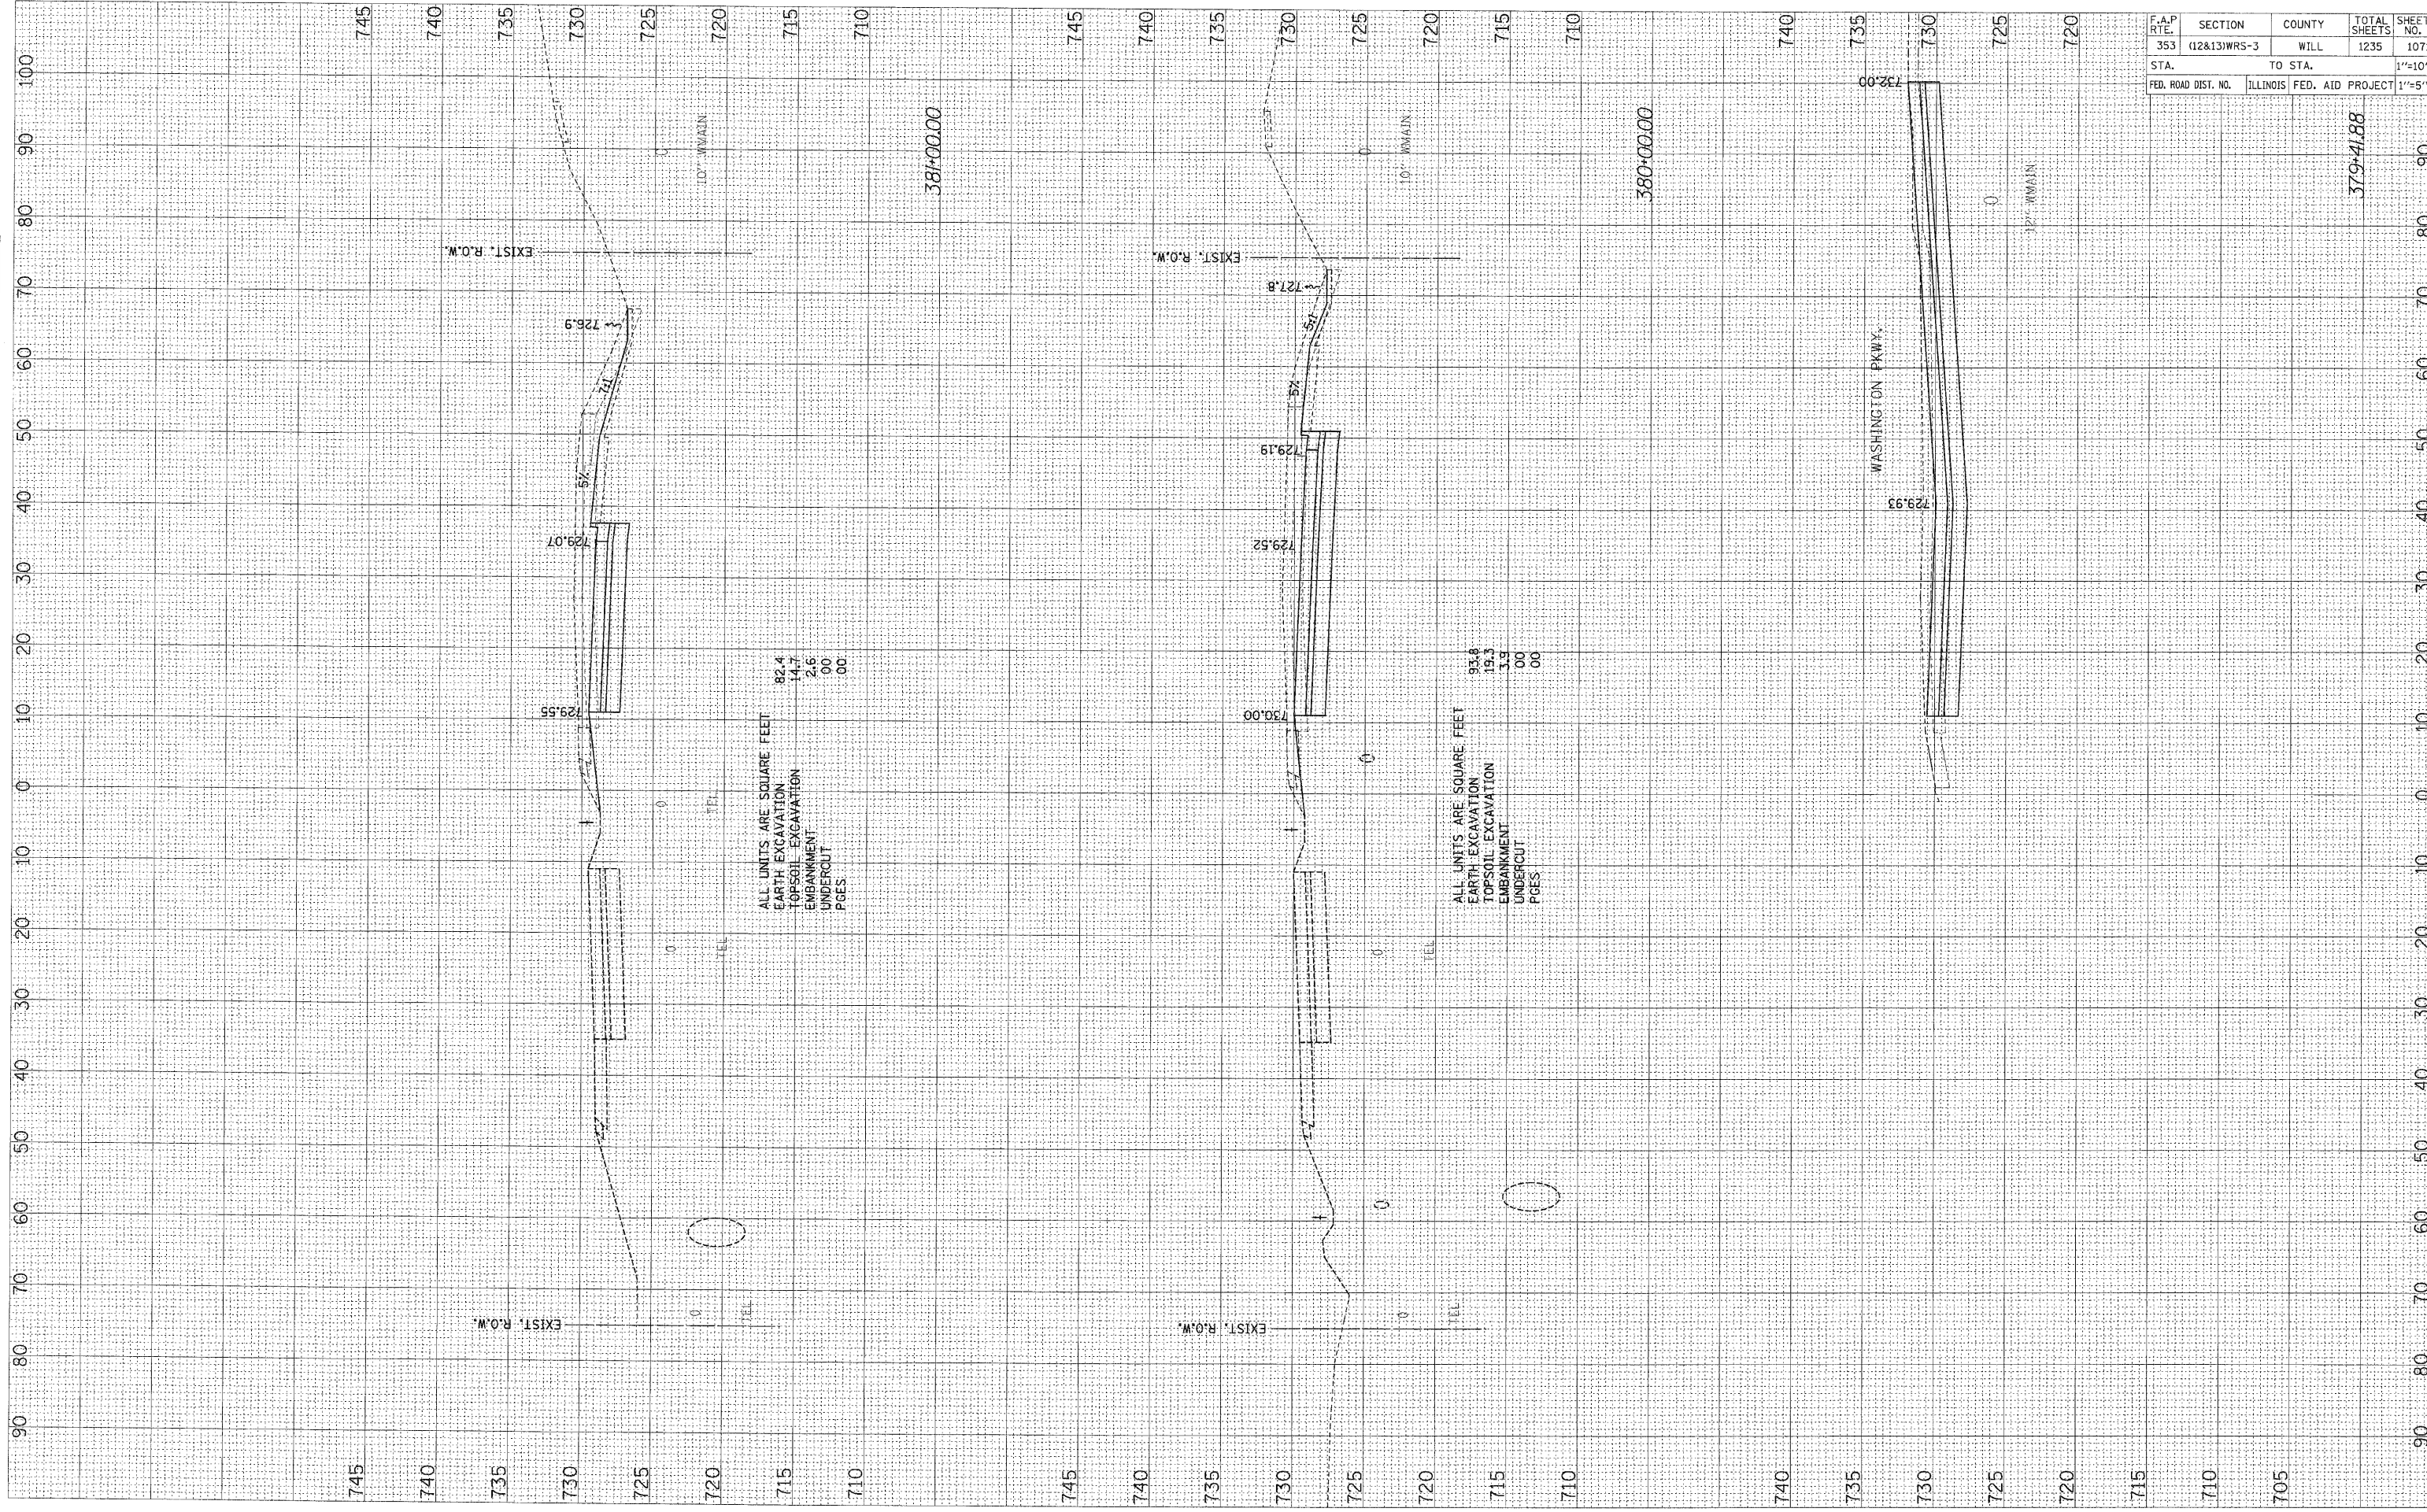

F.A.P. RATE	SECTION	COUNTY	TOTAL SHEETS	SHEET NO.
353	(12&13)WRS-3	WILL	1235	1071
STA.	TO STA.			1"=10'H
FED. ROAD DIST. NO.	ILLINOIS	FED. AID PROJECT	1"=5'V	