


FINAL SURVEY BY DATE  
 SURVEYED SURVEY PLOTTED  
 NOTE BOOK TEMPLATE  
 AREAS AREAS  
 CHECKED CHECKED

ORIGINAL SURVEY BY DATE  
 SURVEYED SURVEY PLOTTED  
 NOTE BOOK TEMPLATE  
 AREAS AREAS  
 CHECKED CHECKED

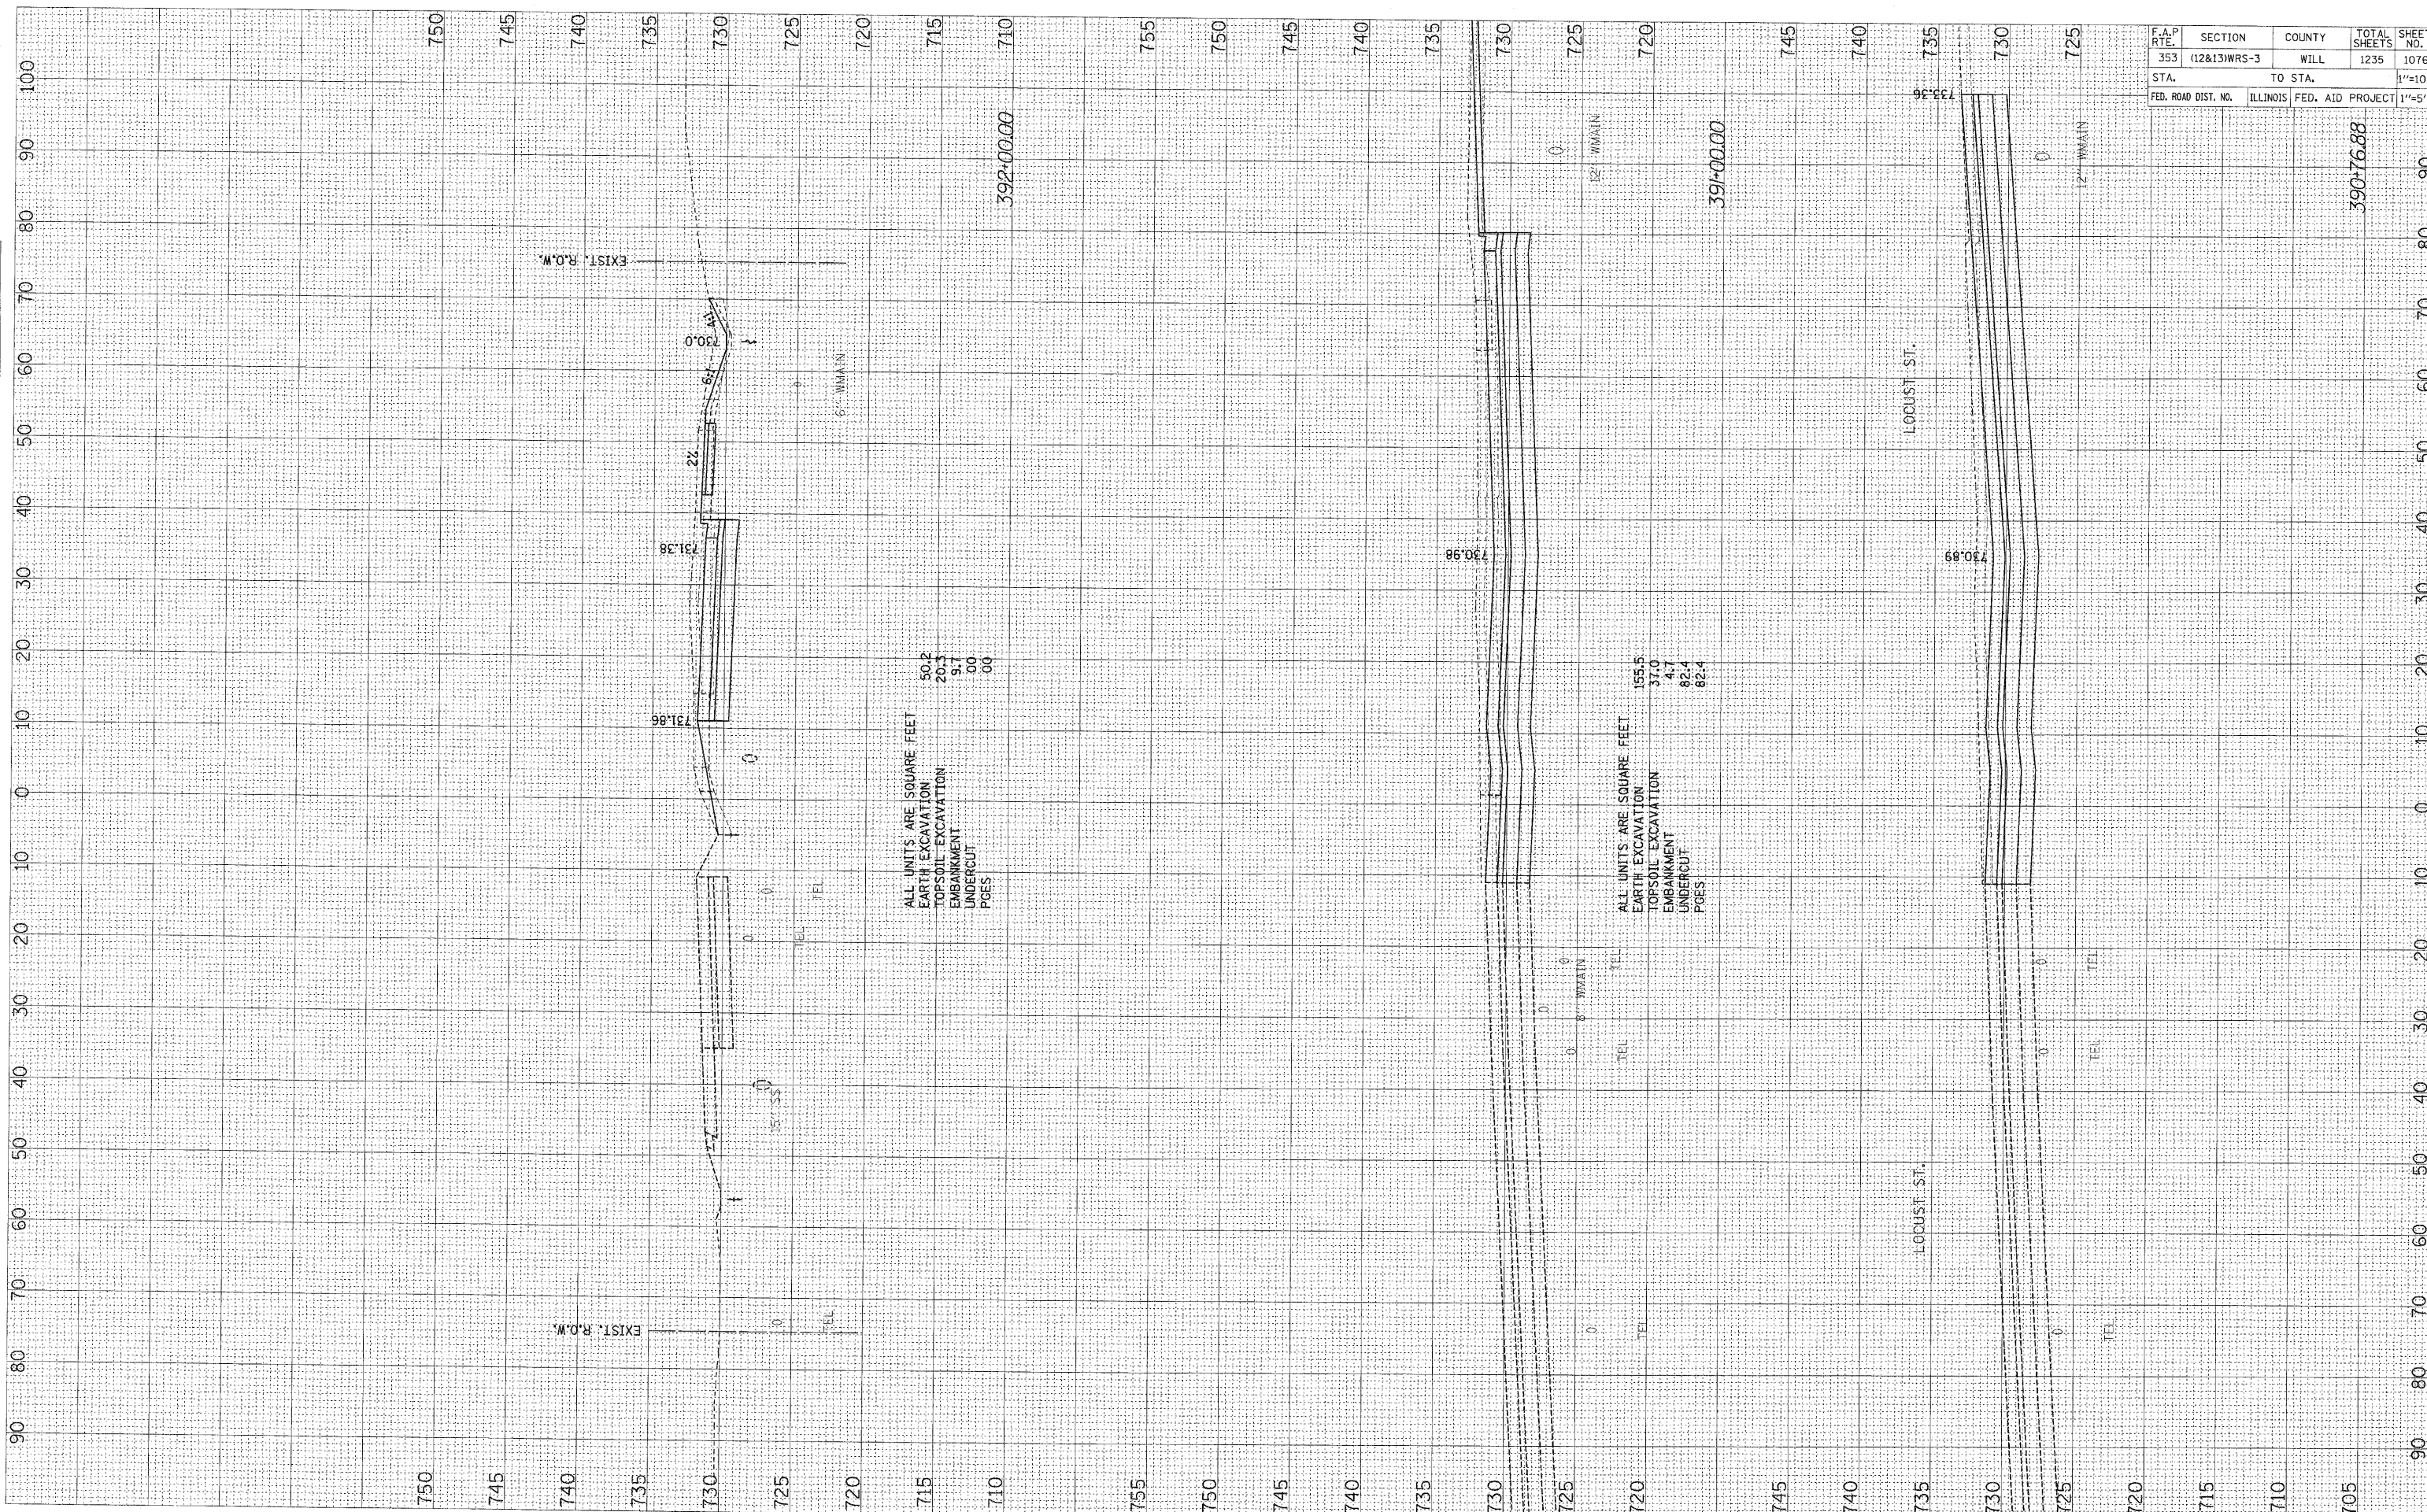

F.A.P. RTE.	SECTION	COUNTY	TOTAL SHEETS	SHEET NO.
353	(12&13)WRS-3	WILL	1235	1076
STA.		TO STA.		1"=10'H
FED. ROAD DIST. NO.		ILLINOIS FED. AID PROJECT		1"=5'V

ALL UNITS ARE SQUARE FEET  
 EARTH EXCAVATION 50.2  
 TOPSOIL EXCAVATION 20.3  
 EMBANKMENT 9.7  
 UNDERCUT .00  
 PGS 00

ALL UNITS ARE SQUARE FEET  
 EARTH EXCAVATION 155.5  
 TOPSOIL EXCAVATION 37.0  
 EMBANKMENT 4.7  
 UNDERCUT 82.4  
 PGS 82.4