


FINAL	SURVEYED	BY	DATE
SURVEY	PLOTTED		
NOTE BOOK	TEMPLATE		
NO.	AREAS CHECKED		

ORIGINAL	SURVEYED	BY	DATE
SURVEY	PLOTTED		
NOTE BOOK	TEMPLATE		
NO.	AREAS CHECKED		

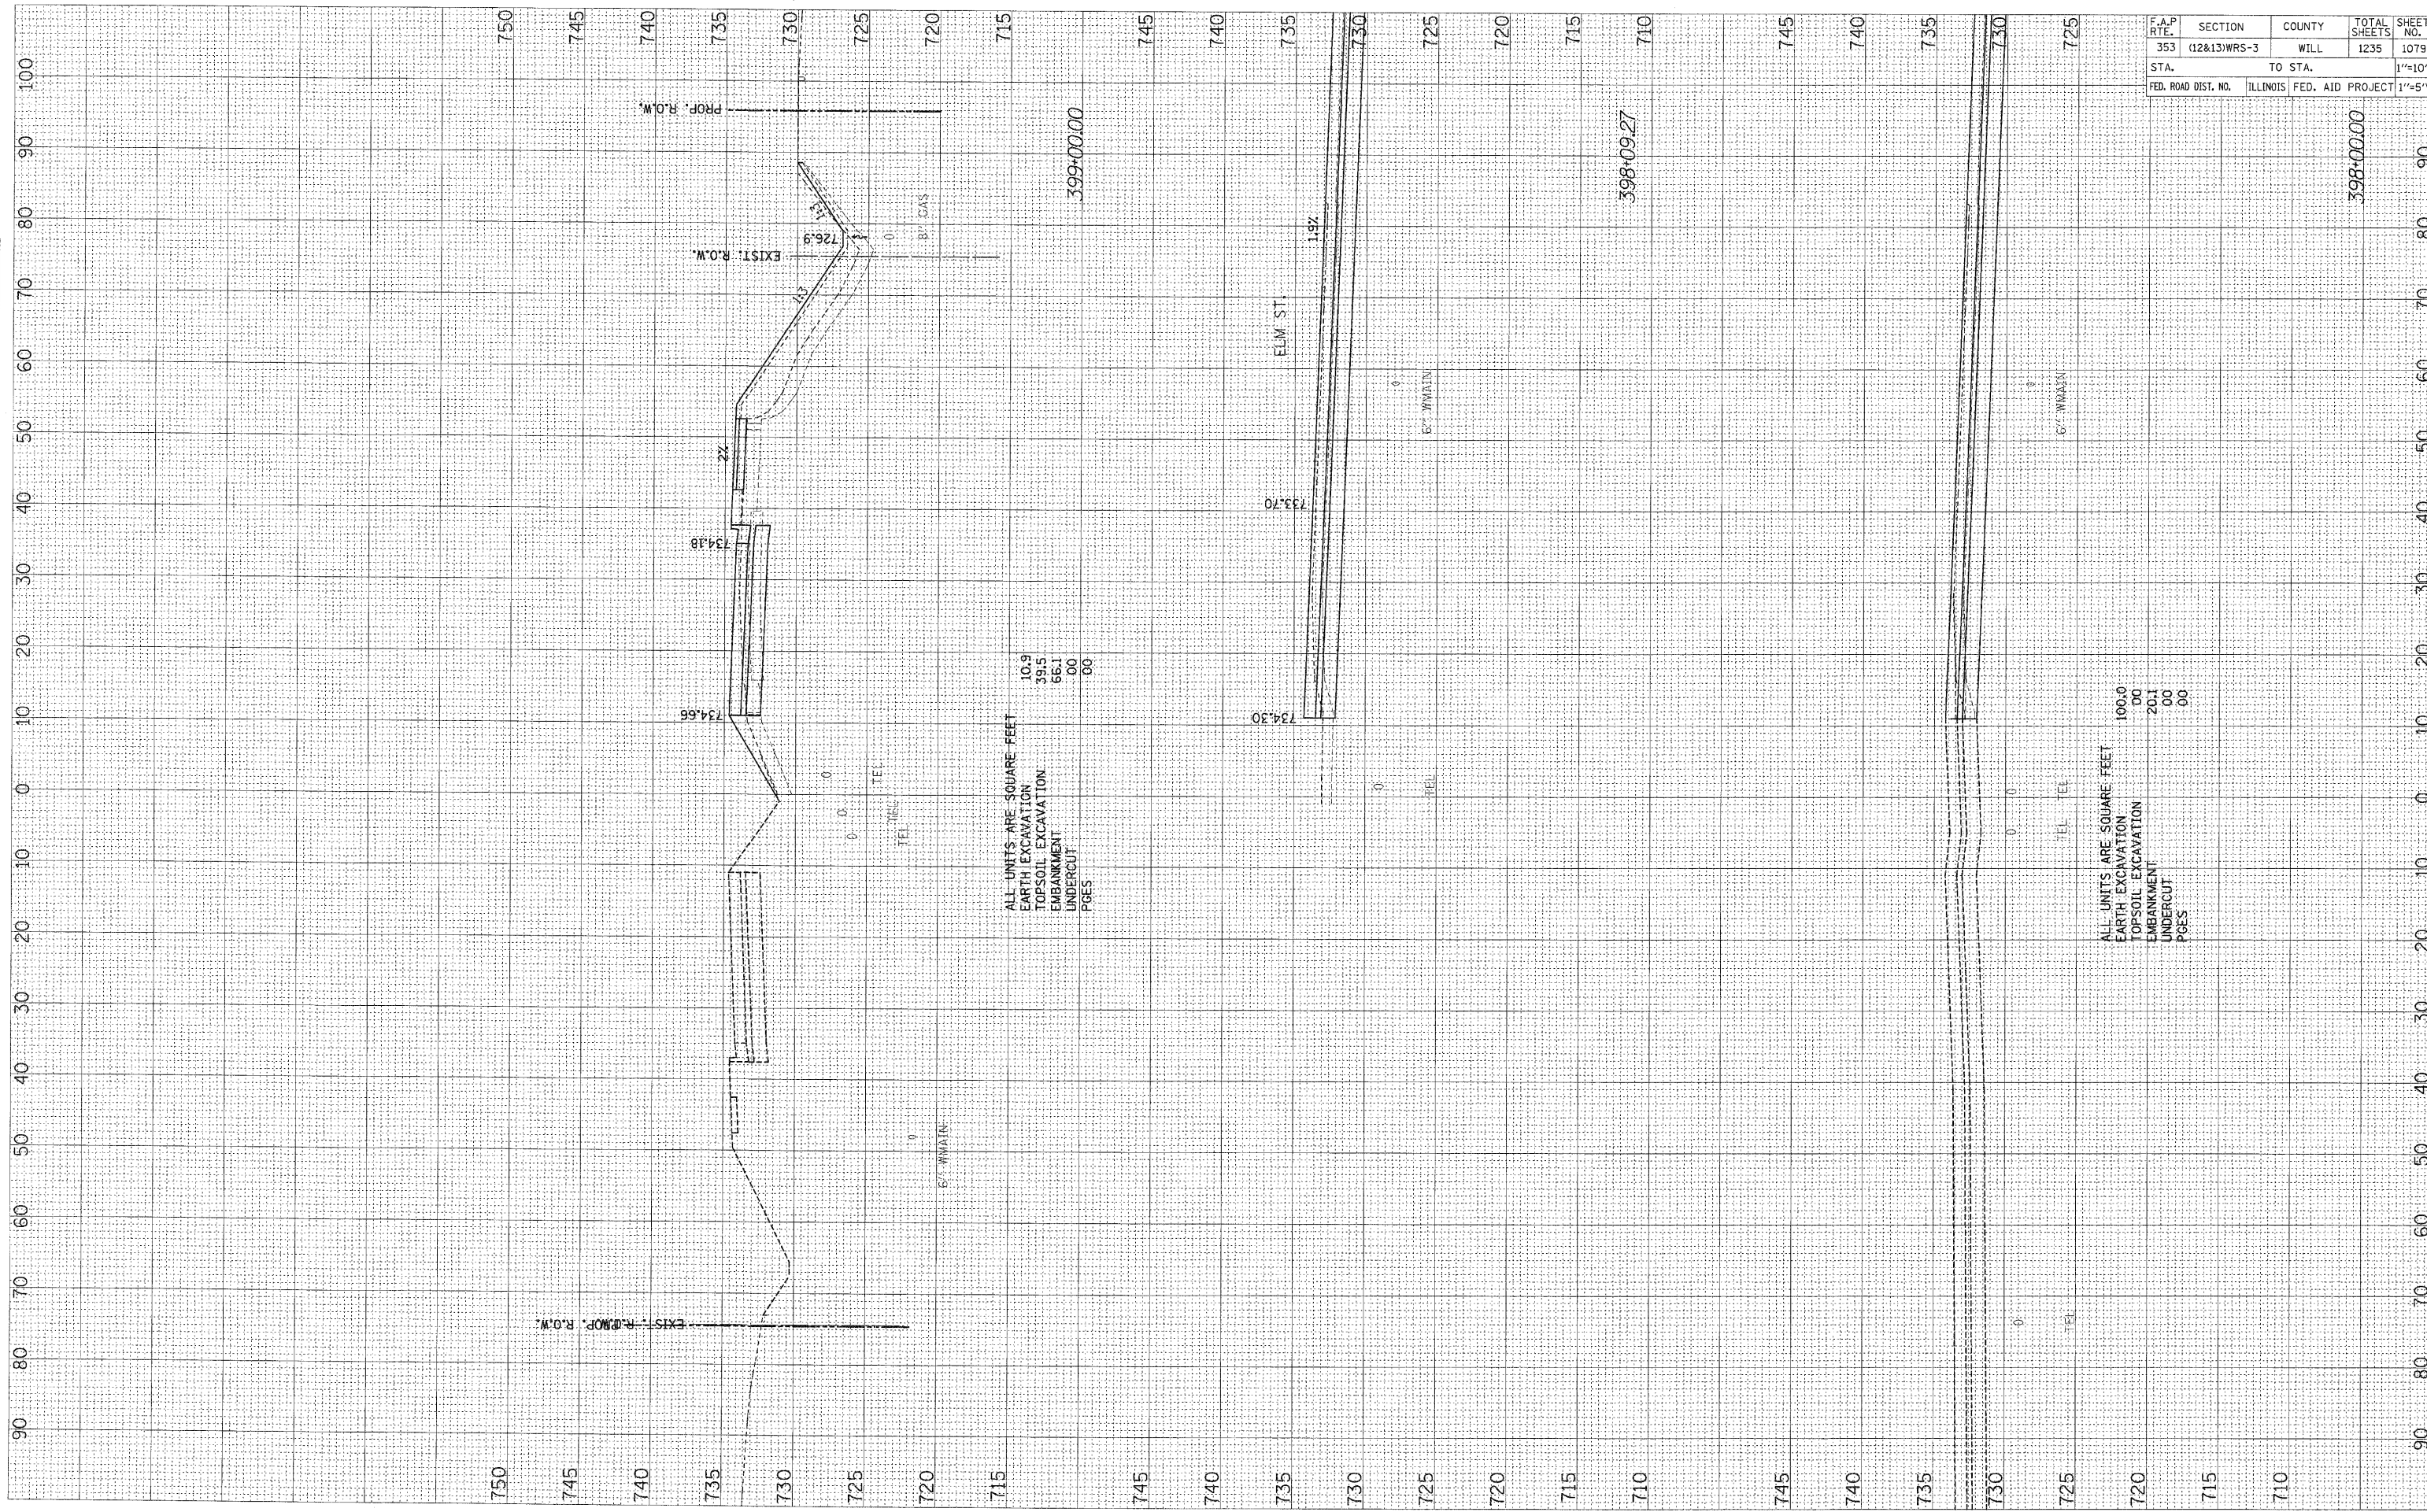

ALL UNITS ARE SQUARE FEET
 EARTH EXCAVATION 10.9
 TOPSOIL EXCAVATION 39.5
 EMBANKMENT 66.1
 UNDERCUT 00
 PGS. 00

ALL UNITS ARE SQUARE FEET
 EARTH EXCAVATION 100.0
 TOPSOIL EXCAVATION 00
 EMBANKMENT 20.1
 UNDERCUT 00
 PGS. 00

F.A.P. RITE.	SECTION	COUNTY	TOTAL SHEETS	SHEET NO.
353	(12&13)WRS-3	WILL	1235	1079
STA.	TO STA.		1"=10'H	
FED. ROAD DIST. NO.	ILLINOIS	FED. AID PROJECT	1"=5'V	

398+00.00