


FINAL SURVEY SHEETED BY DATE
 NO. NOTE BOOK TEMPLATE AREAS CHECKED

ORIGINAL SURVEY PLOTTED BY DATE
 NO. NOTE BOOK TEMPLATE AREAS CHECKED

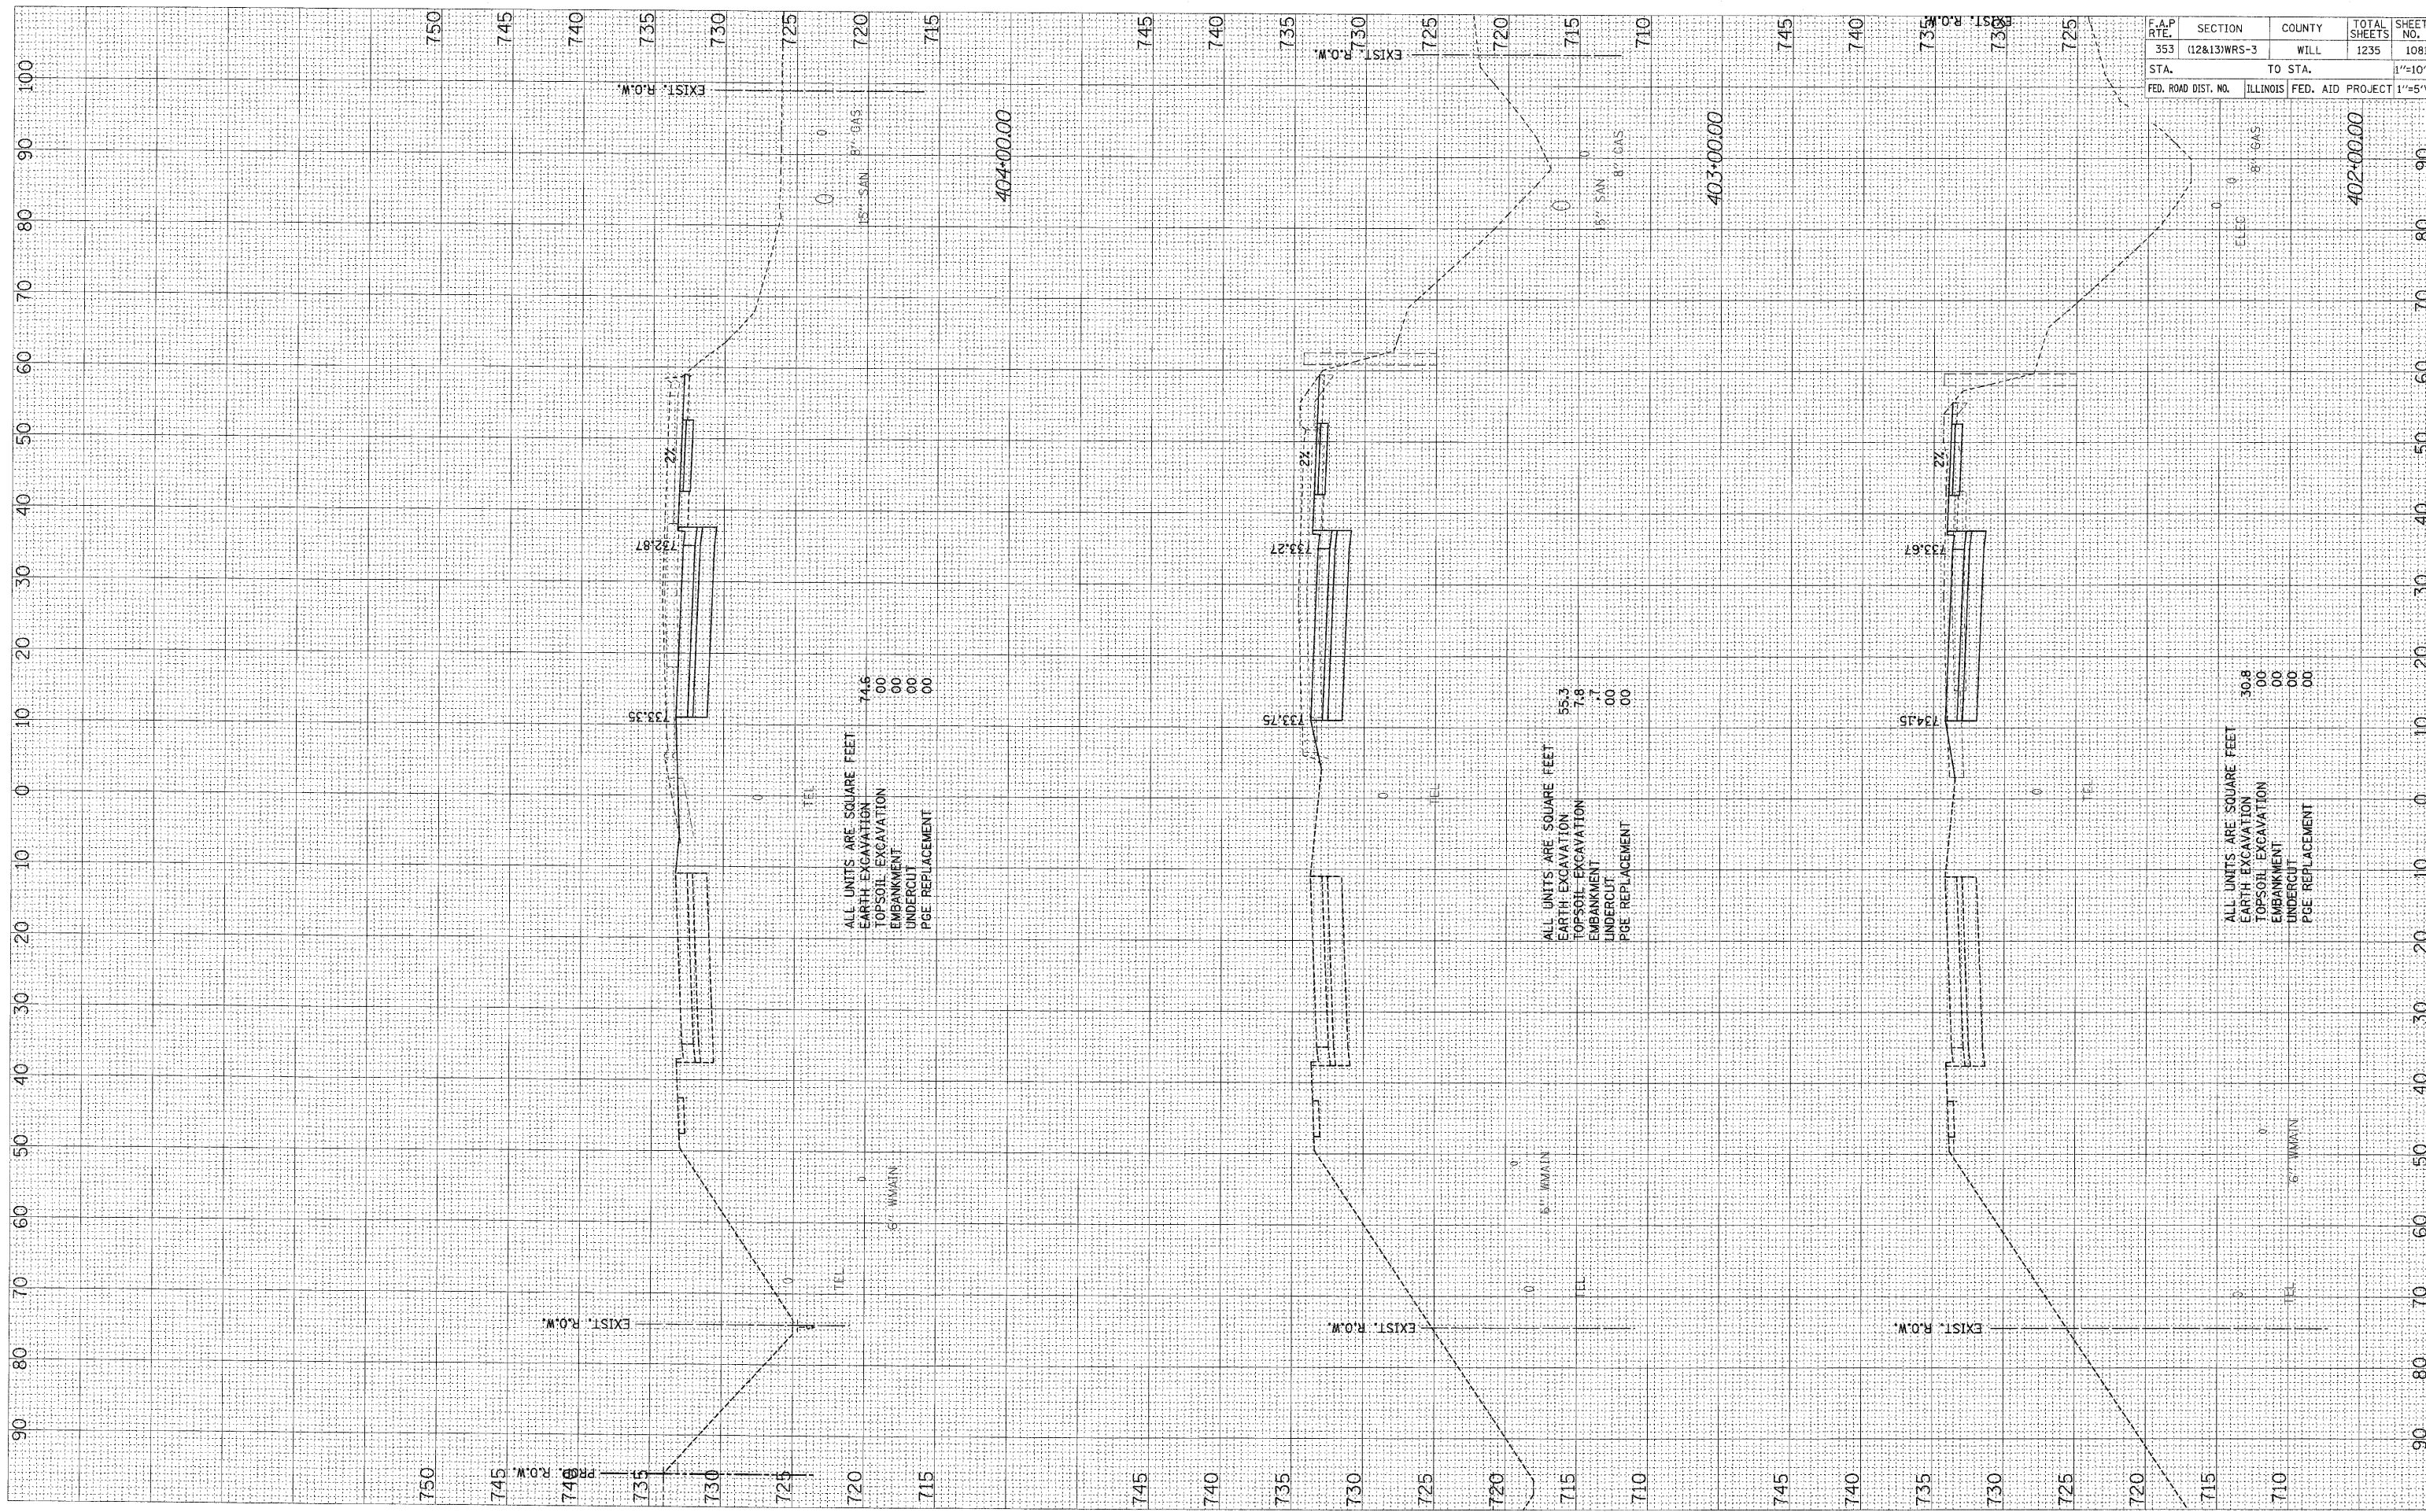

F.A.P. RTE.	SECTION	COUNTY	TOTAL SHEETS	SHEET NO.
353	(12&13)WRS-3	WILL	1235	1081
STA.	TO STA.			1"=10'H
FED. ROAD DIST. NO.	ILLINOIS	FED. AID PROJECT	1"=5'V	