


FINAL	BY	DATE
SURVEY		
NOTE BOOK		
NO.		

ORIGINAL	BY	DATE
SURVEY		
NOTE BOOK		
NO.		

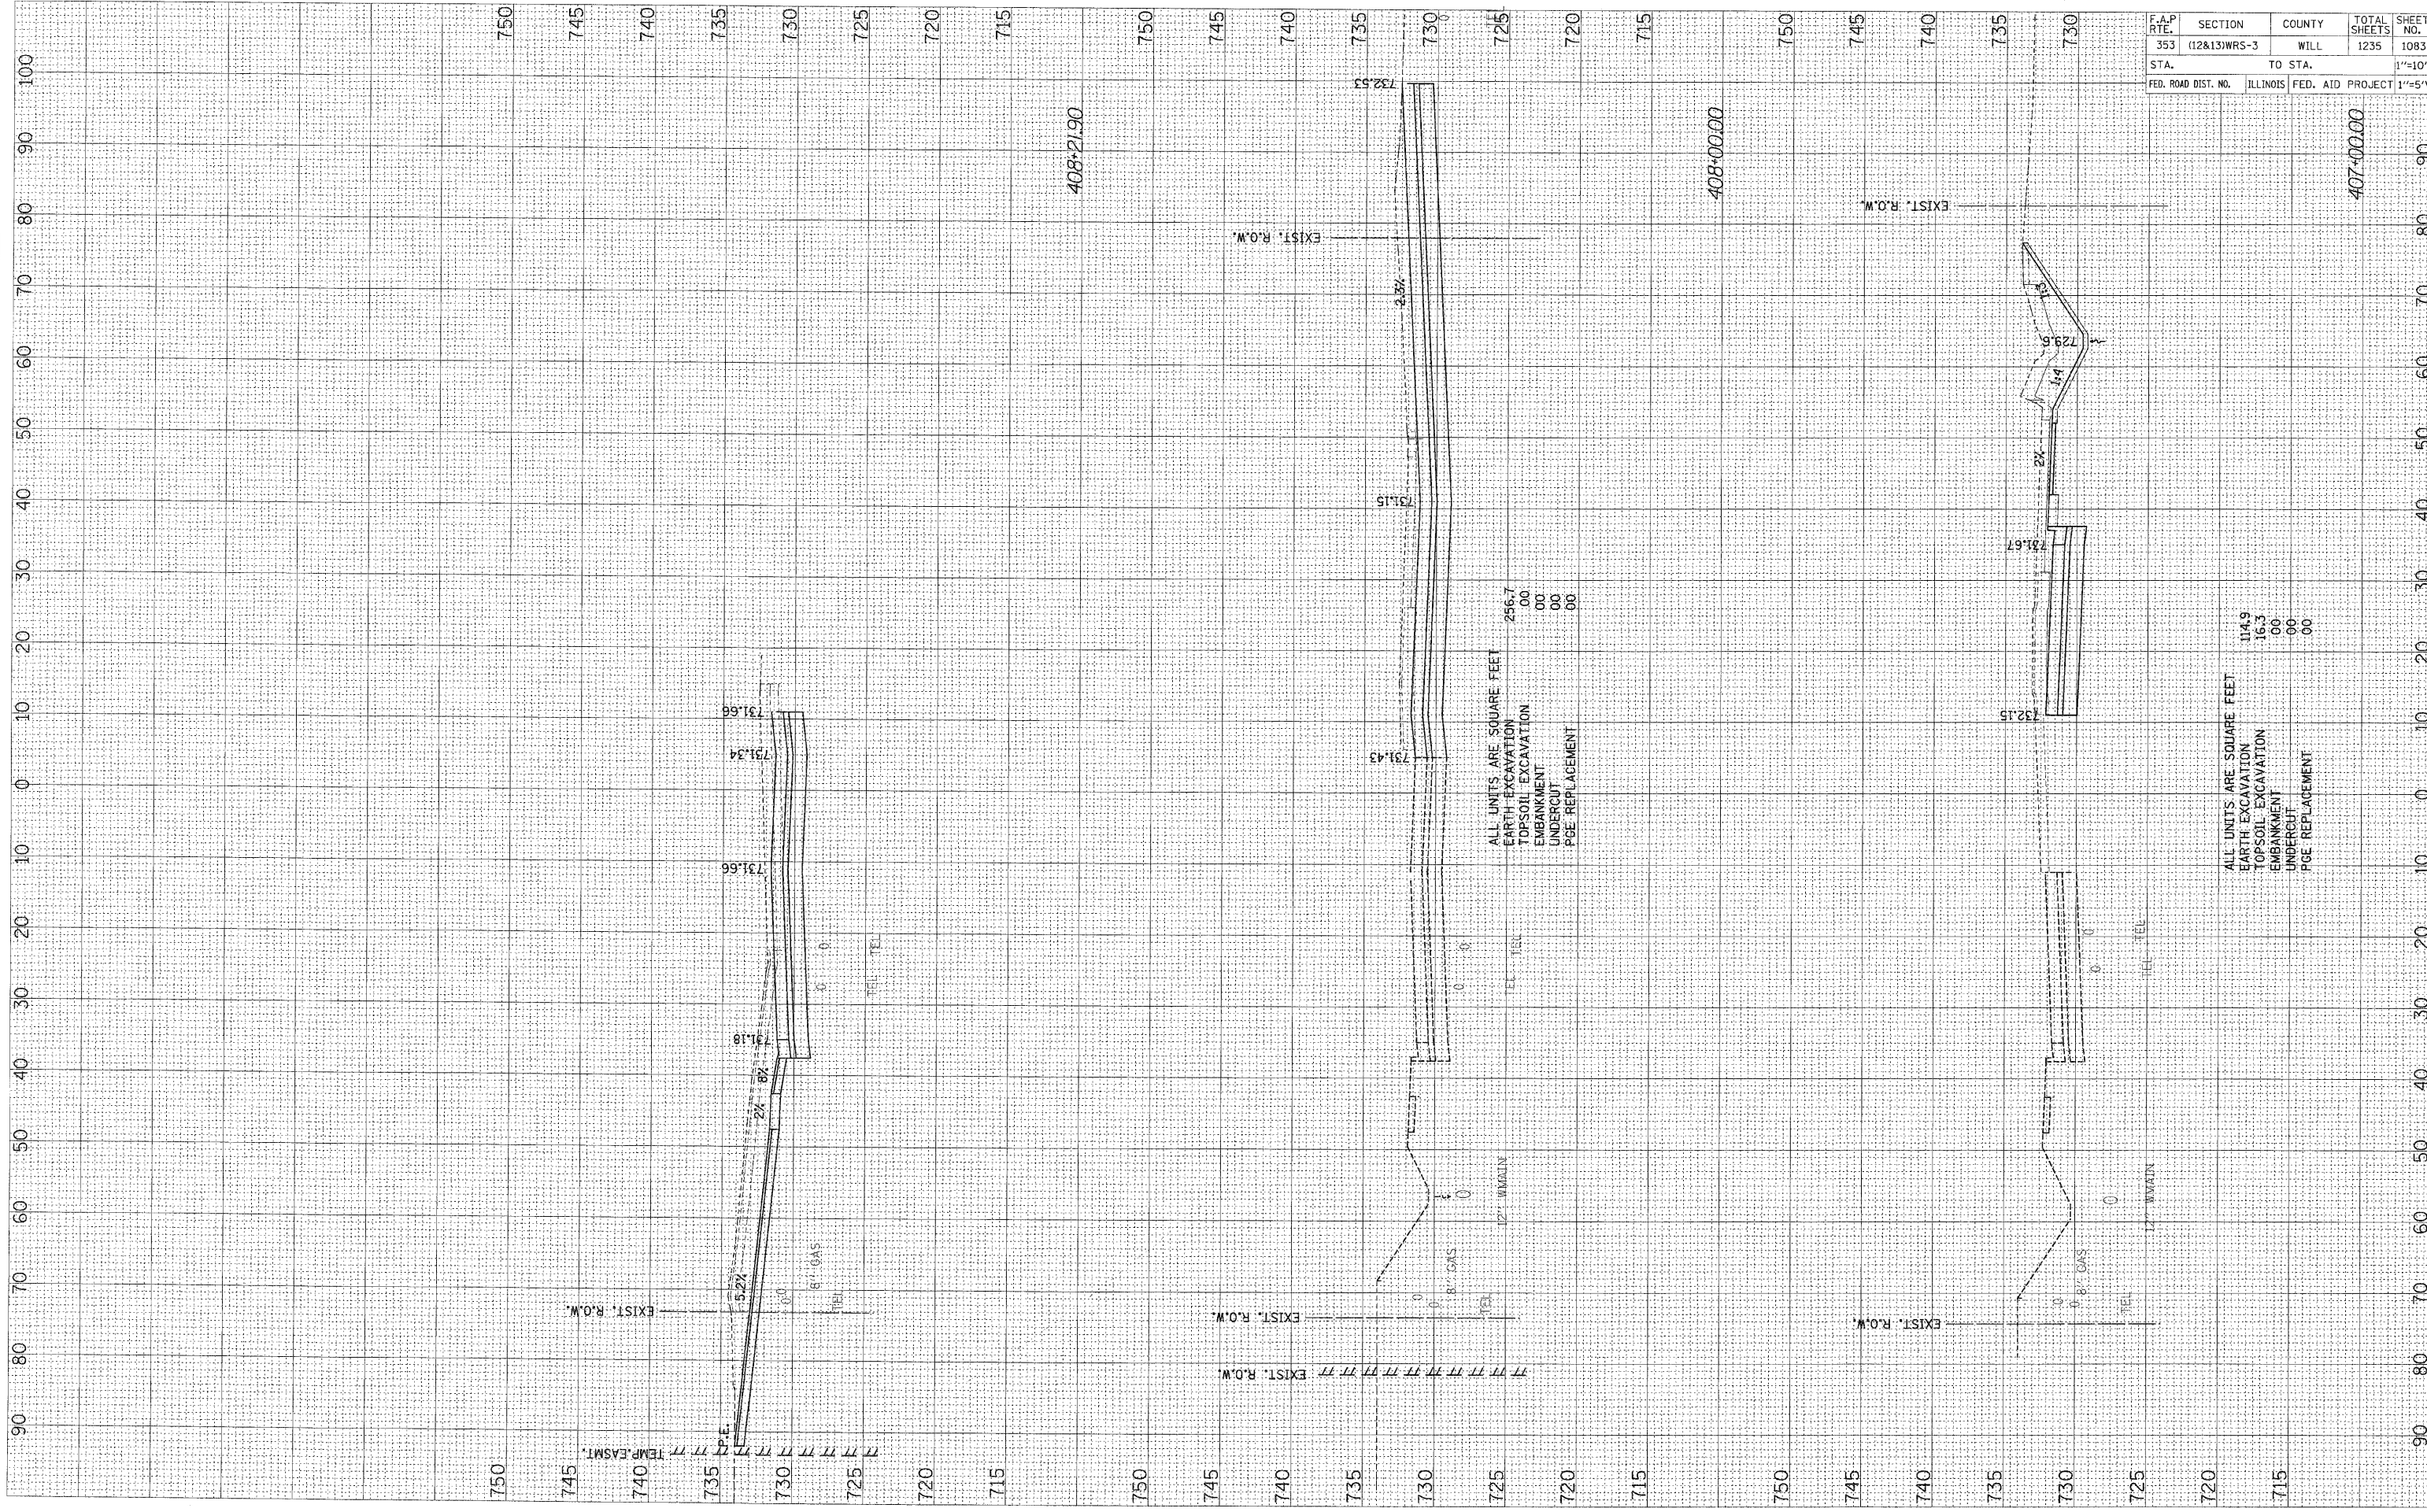

F.A.P. RTE.	SECTION	COUNTY	TOTAL SHEETS	SHEET NO.
353	(12&13)WRS-3	WILL	1235	1083
STA.	TO STA.			1"=10'H
FED. ROAD DIST. NO.	ILLINOIS	FED. AID PROJECT	1"=5'V	

ALL UNITS ARE SQUARE FEET
 EARTH EXCAVATION 256.7
 TOPSOIL EXCAVATION .00
 EMBANKMENT .00
 UNDERCUT .00
 PIPE REPLACEMENT .00

ALL UNITS ARE SQUARE FEET
 EARTH EXCAVATION 114.9
 TOPSOIL EXCAVATION 16.3
 EMBANKMENT .00
 UNDERCUT .00
 PIPE REPLACEMENT .00