


FINAL SURVEY	DATE
REVIEWED	BY
TEMPLATE	
AREAS CHECKED	
NOTE BOOK	
AREAS CHECKED	

ORIGINAL SURVEY	DATE
REVIEWED	BY
TEMPLATE	
AREAS CHECKED	
NOTE BOOK	
AREAS CHECKED	

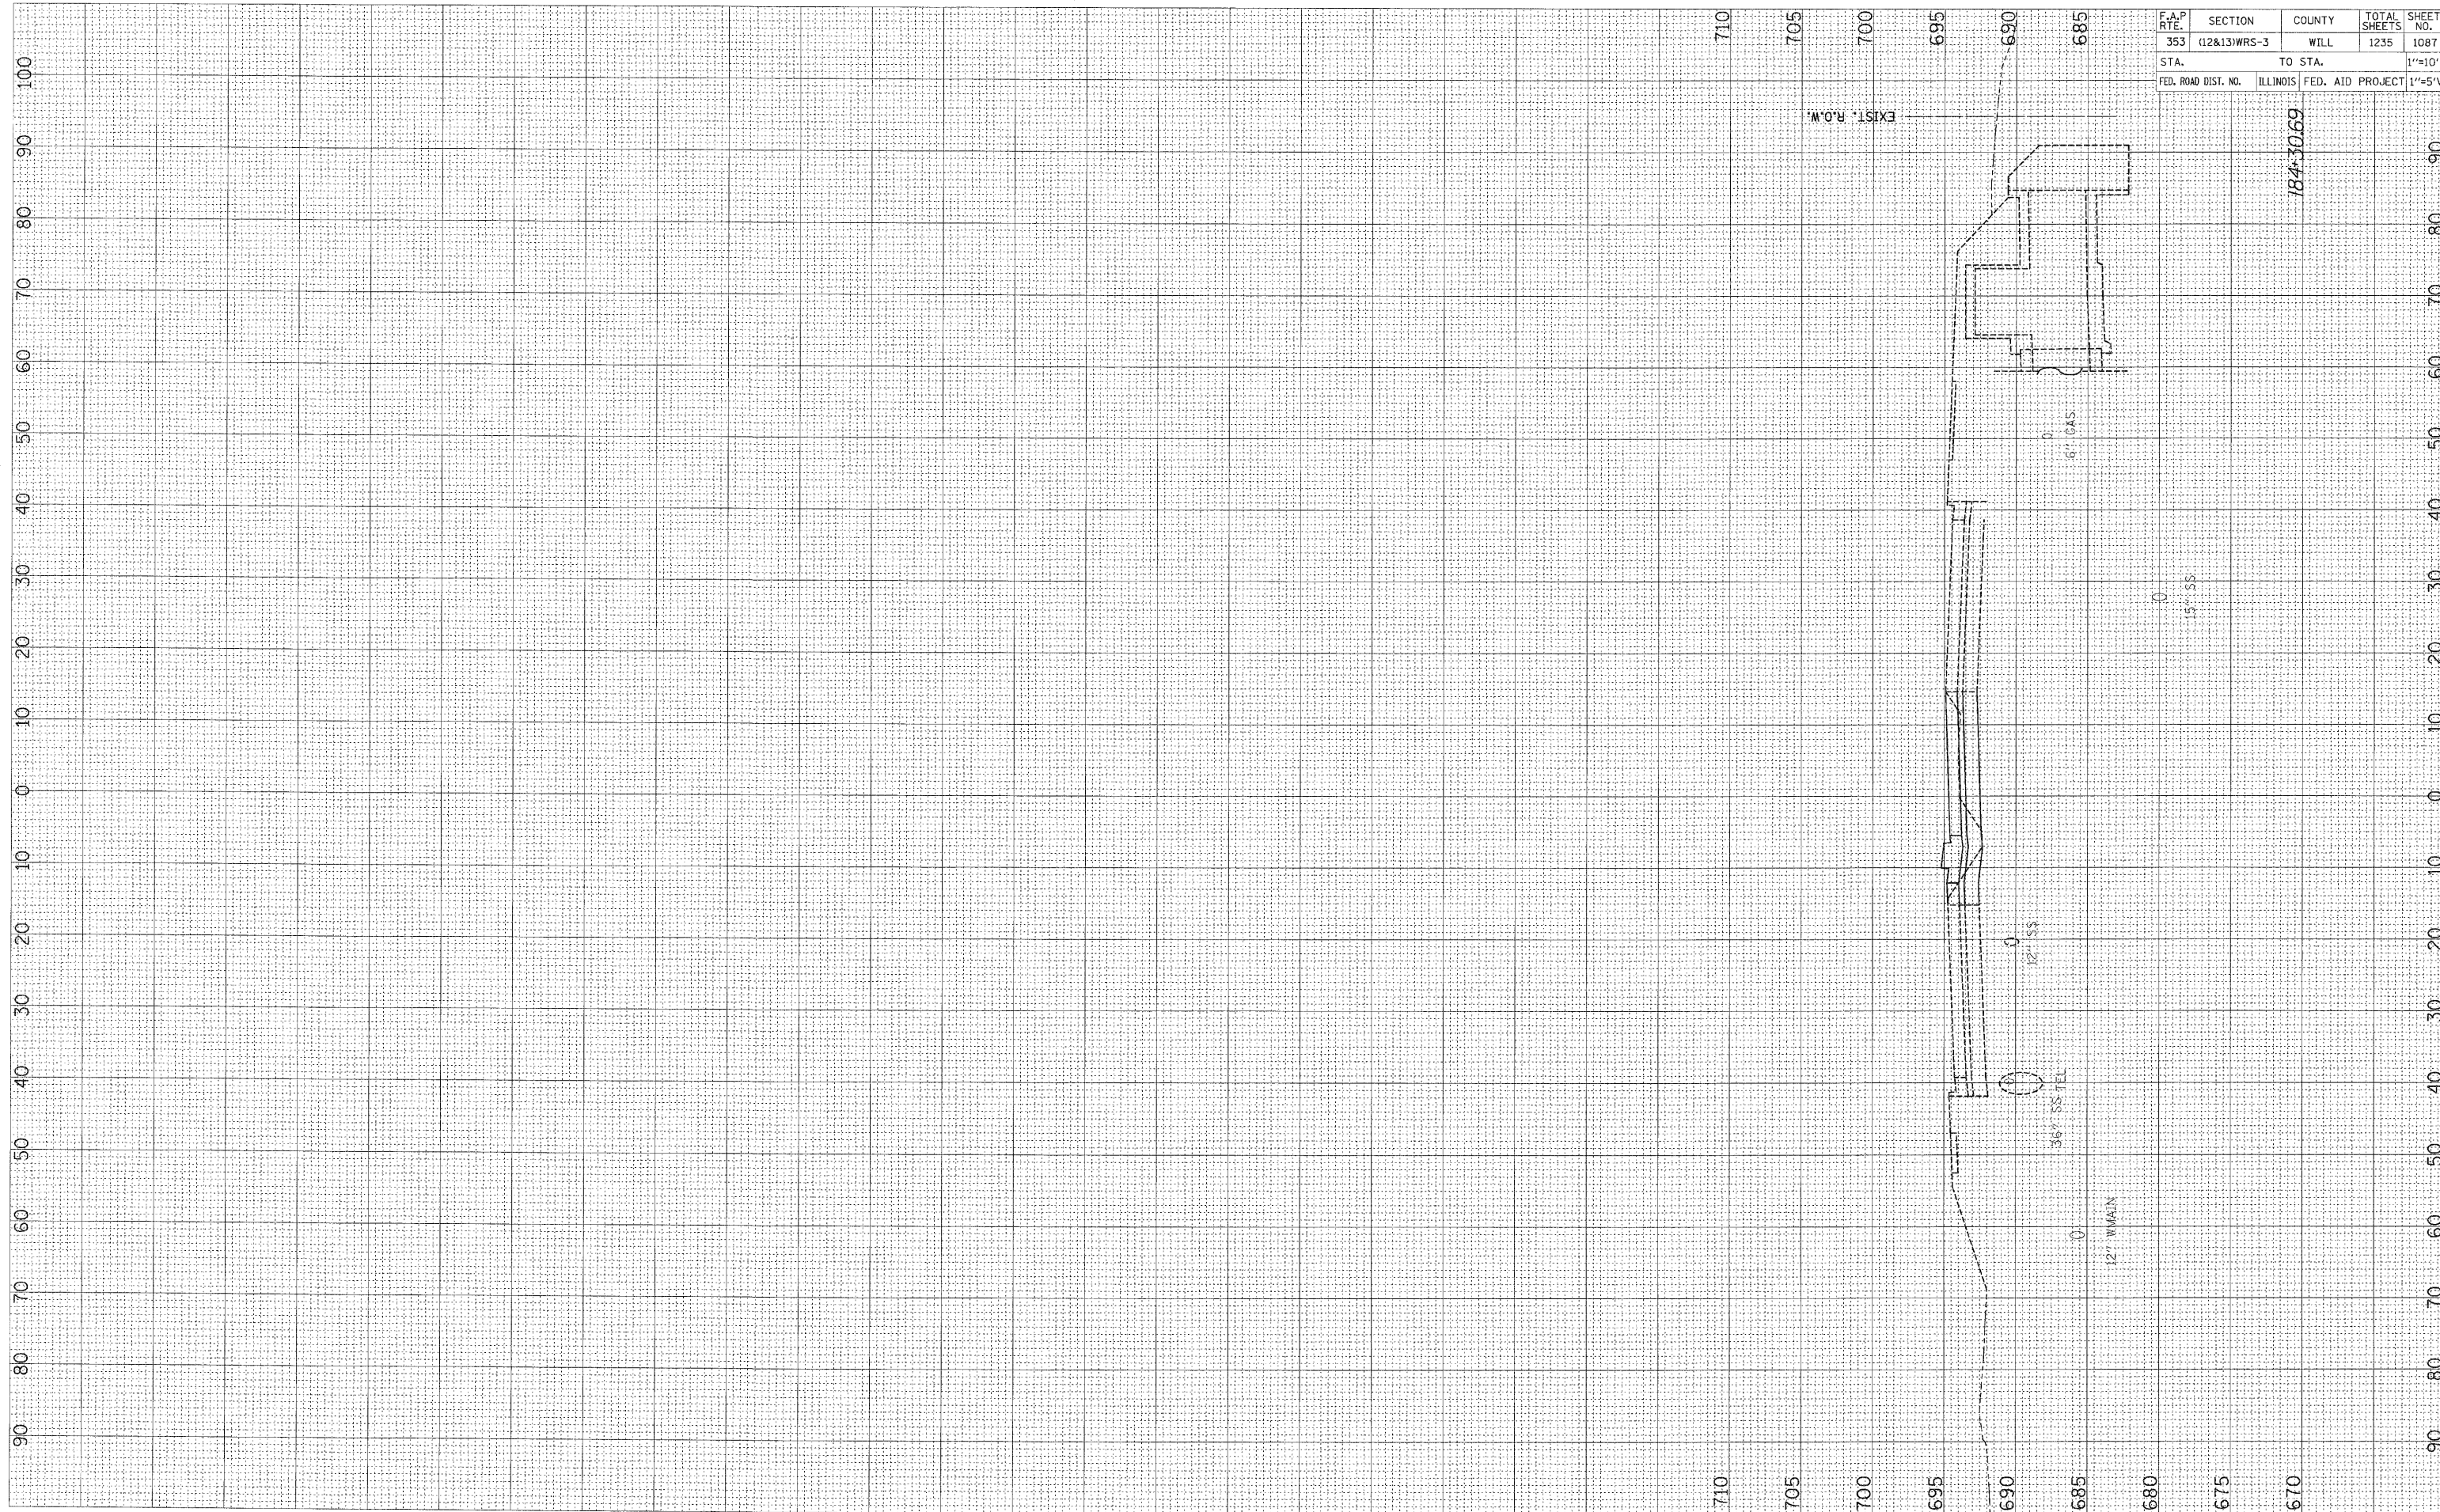

F.A.P. RT.E.	SECTION	COUNTY	TOTAL SHEETS	SHEET NO.
353	(12&13)WRS-3	WILL	1235	1087
STA.	TO STA.		1"=10'H	
FED. ROAD DIST. NO.	ILLINOIS	FED. AID PROJECT	1"=5'V	

184-30.69