


FINAL SURVEY	DATE
SURVEYED	BY
NOTE BOOK	NO.
TEMPLATE	AREAS CHECKED

ORIGINAL SURVEY	DATE
EMENDED	BY
NOTE BOOK	NO.
TEMPLATE	AREAS CHECKED

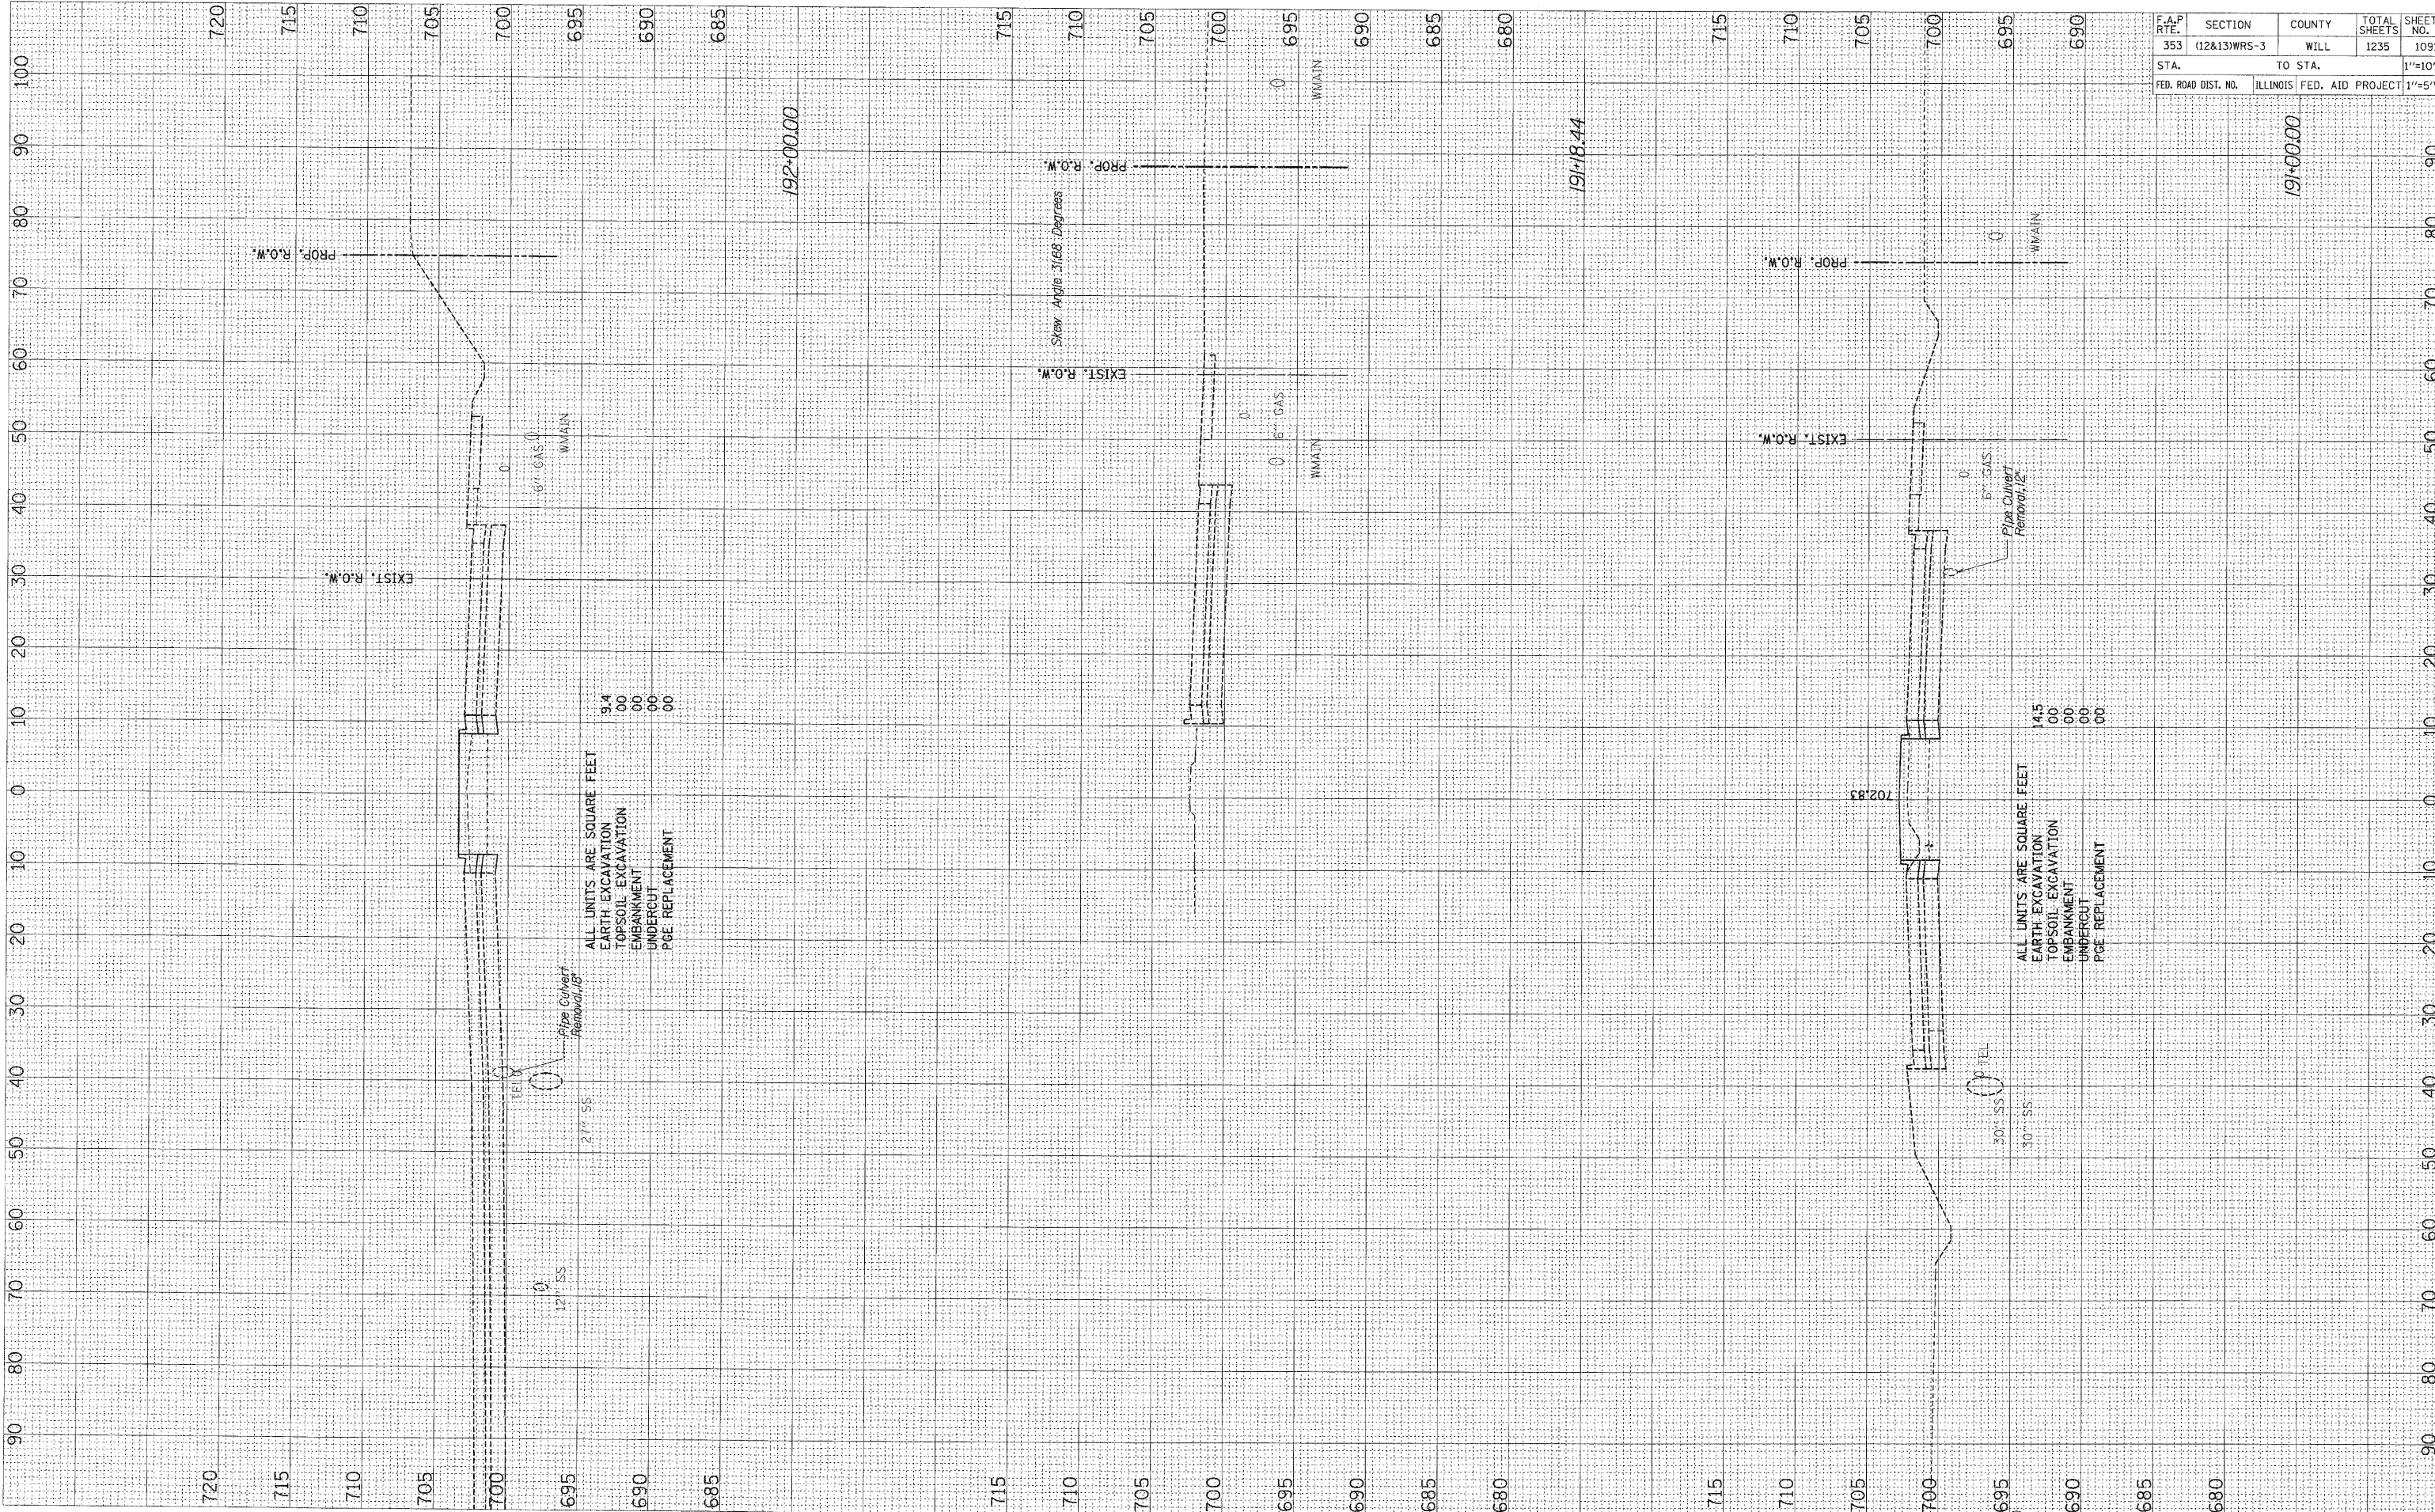

ALL UNITS ARE SQUARE FEET
 EARTH EXCAVATION 9.4
 TOPSOIL EXCAVATION 00
 EMBANKMENT 00
 UNDERCUT 00
 PGE REPLACEMENT 00

ALL UNITS ARE SQUARE FEET
 EARTH EXCAVATION 14.5
 TOPSOIL EXCAVATION 00
 EMBANKMENT 00
 UNDERCUT 00
 PGE REPLACEMENT 00

F.A.P. RTE.	SECTION	COUNTY	TOTAL SHEETS	SHEET NO.
353	(12&13)WRS-3	WILL	1235	1091
STA.	TO STA.			1"=10'H
FED. ROAD DIST. NO.	ILLINOIS	FED. AID PROJECT	1"=55'V	