


FINAL SURVEY	BY	DATE
NO. _____		
REVISIONS		
DATE		
BY		
NO.		
AREAS CHECKED		
TEMP. EASMT.		
PROP. R.O.W.		
EXIST. R.O.W.		
AREAS CHECKED		
NO.		

ORIGINAL SURVEY	BY	DATE
NO. _____		
REVISIONS		
DATE		
BY		
NO.		
AREAS CHECKED		
TEMP. EASMT.		
PROP. R.O.W.		
EXIST. R.O.W.		
AREAS CHECKED		
NO.		

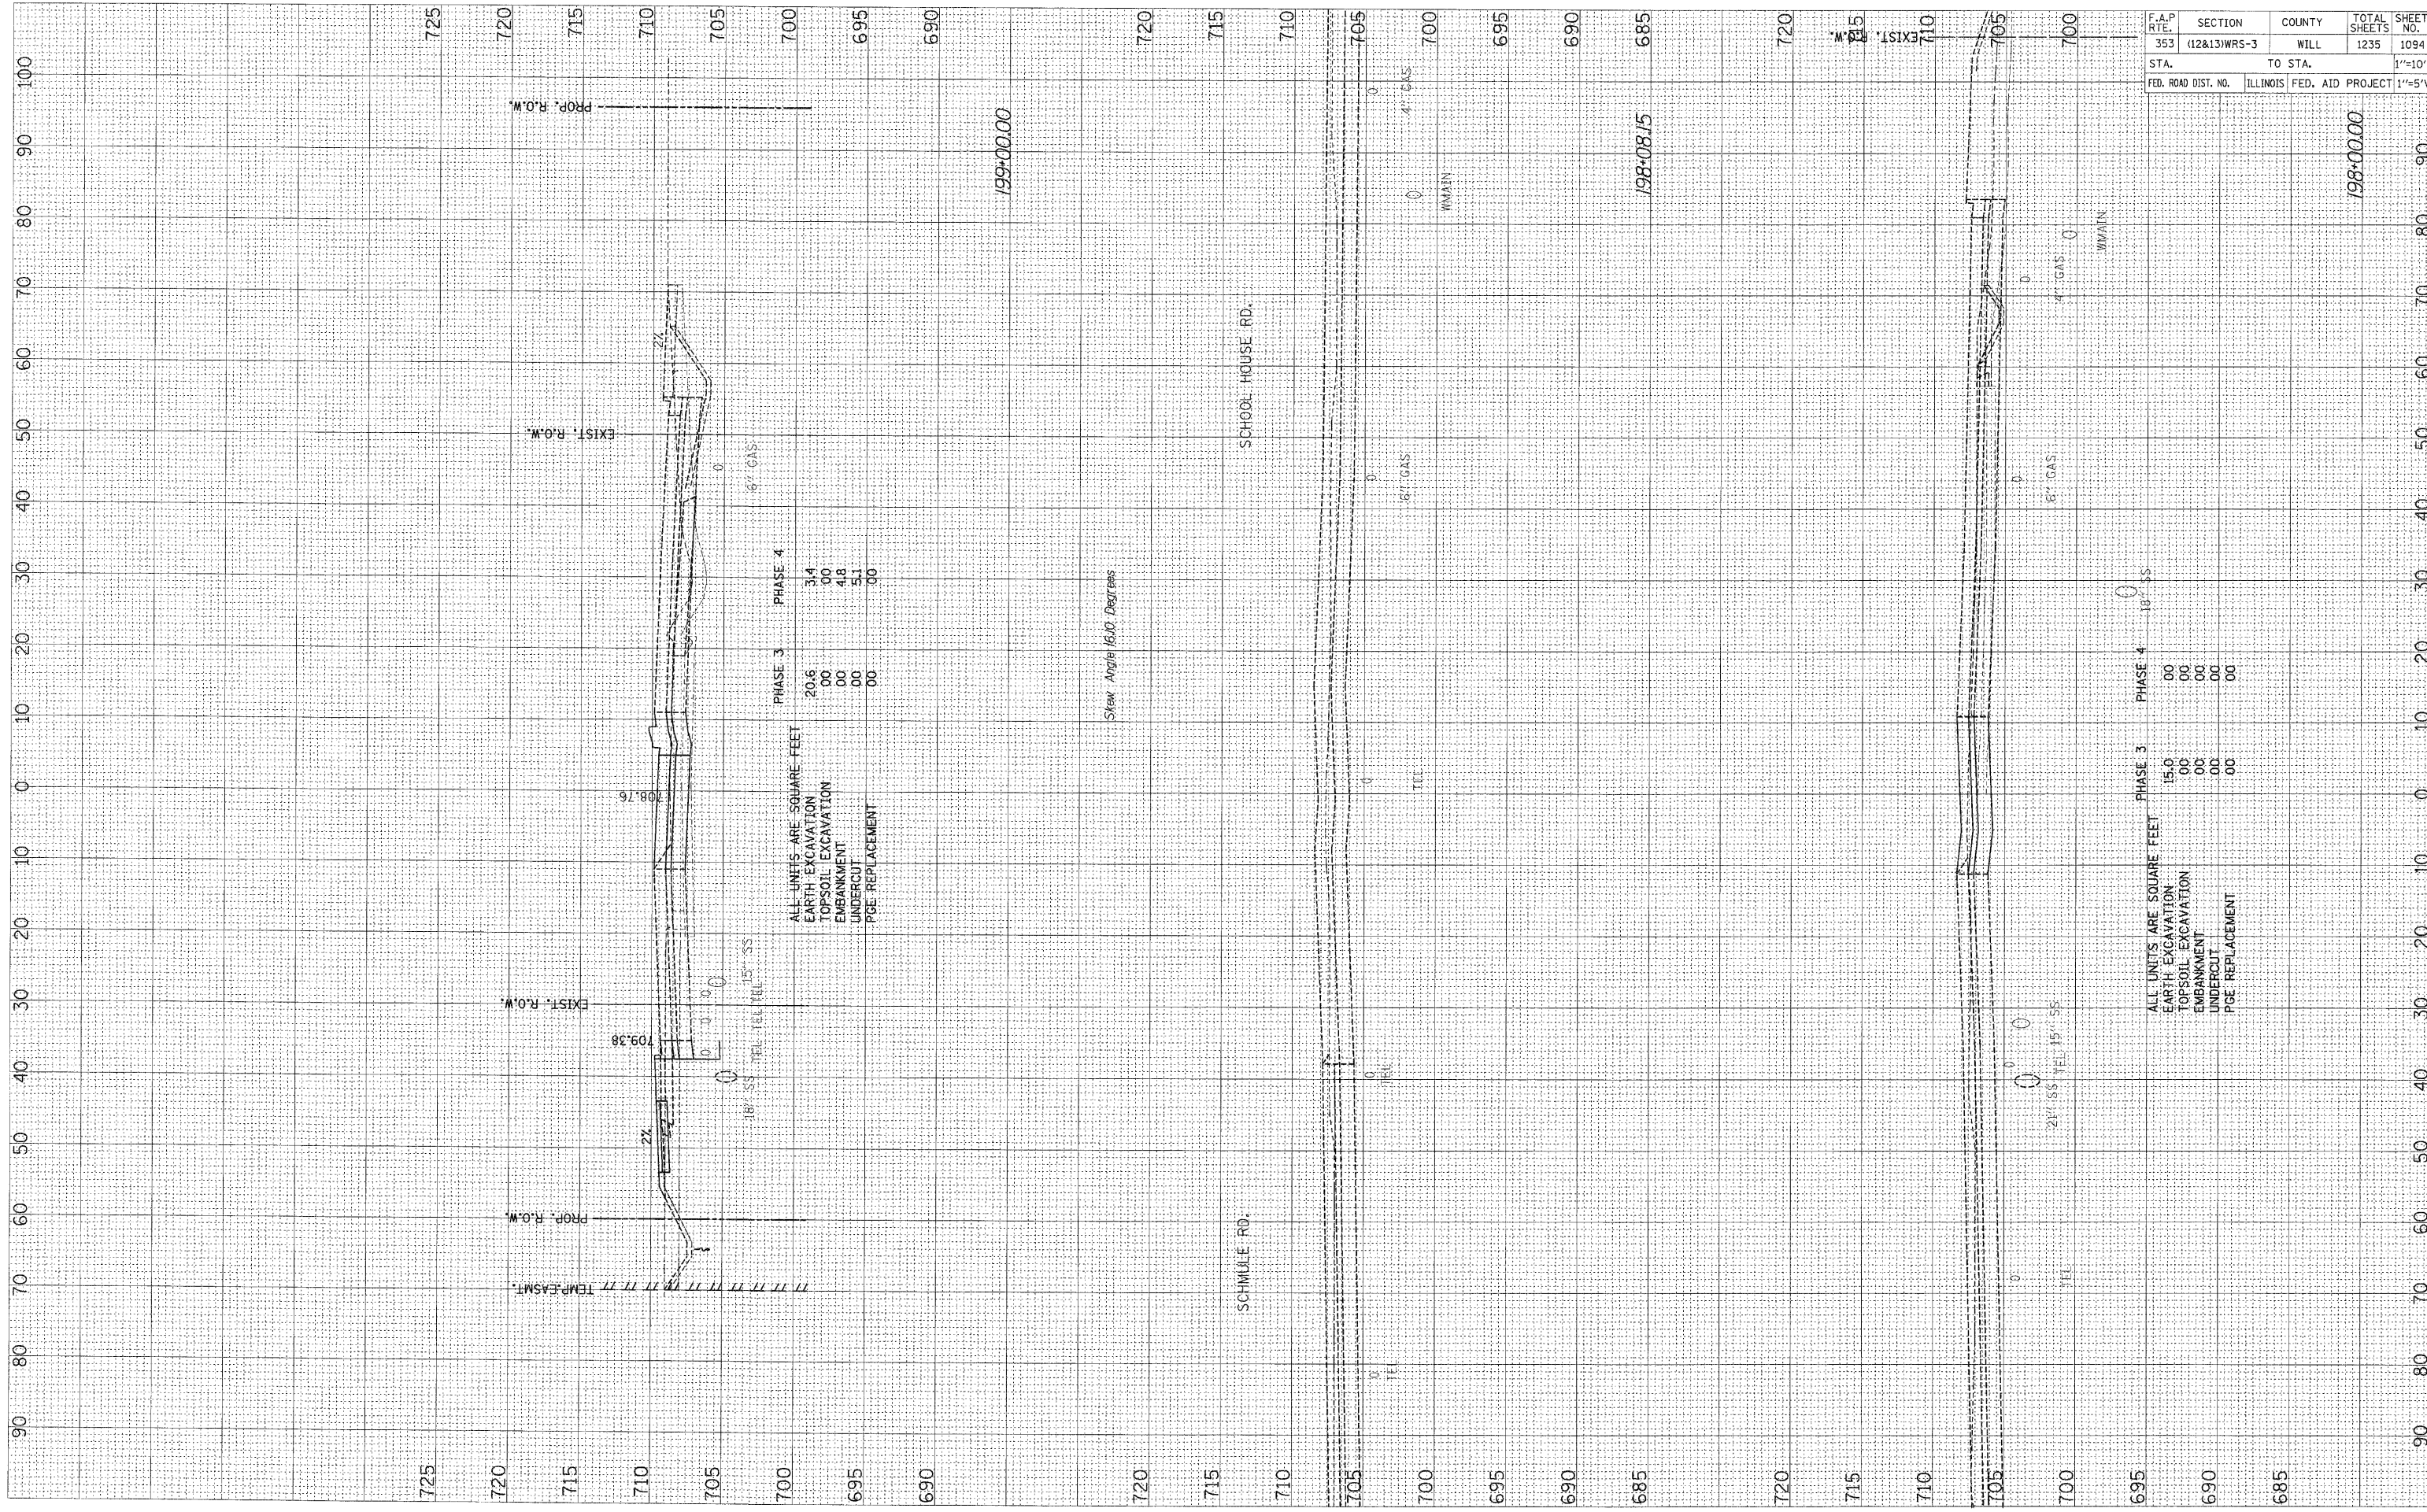

ALL UNITS ARE SQUARE FEET

	PHASE 3	PHASE 4
EARTH EXCAVATION	20.6	3.4
TOPSOIL EXCAVATION	.00	.00
EMBANKMENT	.00	4.8
UNDERCUT	.00	5.1
PGE REPLACEMENT	.00	.00

ALL UNITS ARE SQUARE FEET

	PHASE 3	PHASE 4
EARTH EXCAVATION	15.0	.00
TOPSOIL EXCAVATION	.00	.00
EMBANKMENT	.00	.00
UNDERCUT	.00	.00
PGE REPLACEMENT	.00	.00

F.A.P. RTE.	SECTION	COUNTY	TOTAL SHEETS	SHEET NO.
353	(12&13)WRS-3	WILL	1235	1094
STA.	TO STA.			1"=10'H
FED. ROAD DIST. NO.	ILLINOIS	FED. AID PROJECT	1"=5'V	