


FINAL SURVEY SHOWN PLOTTED AREAS CHECKED BY DATE

ORIGINAL SURVEY SHOWN PLOTTED AREAS CHECKED BY DATE

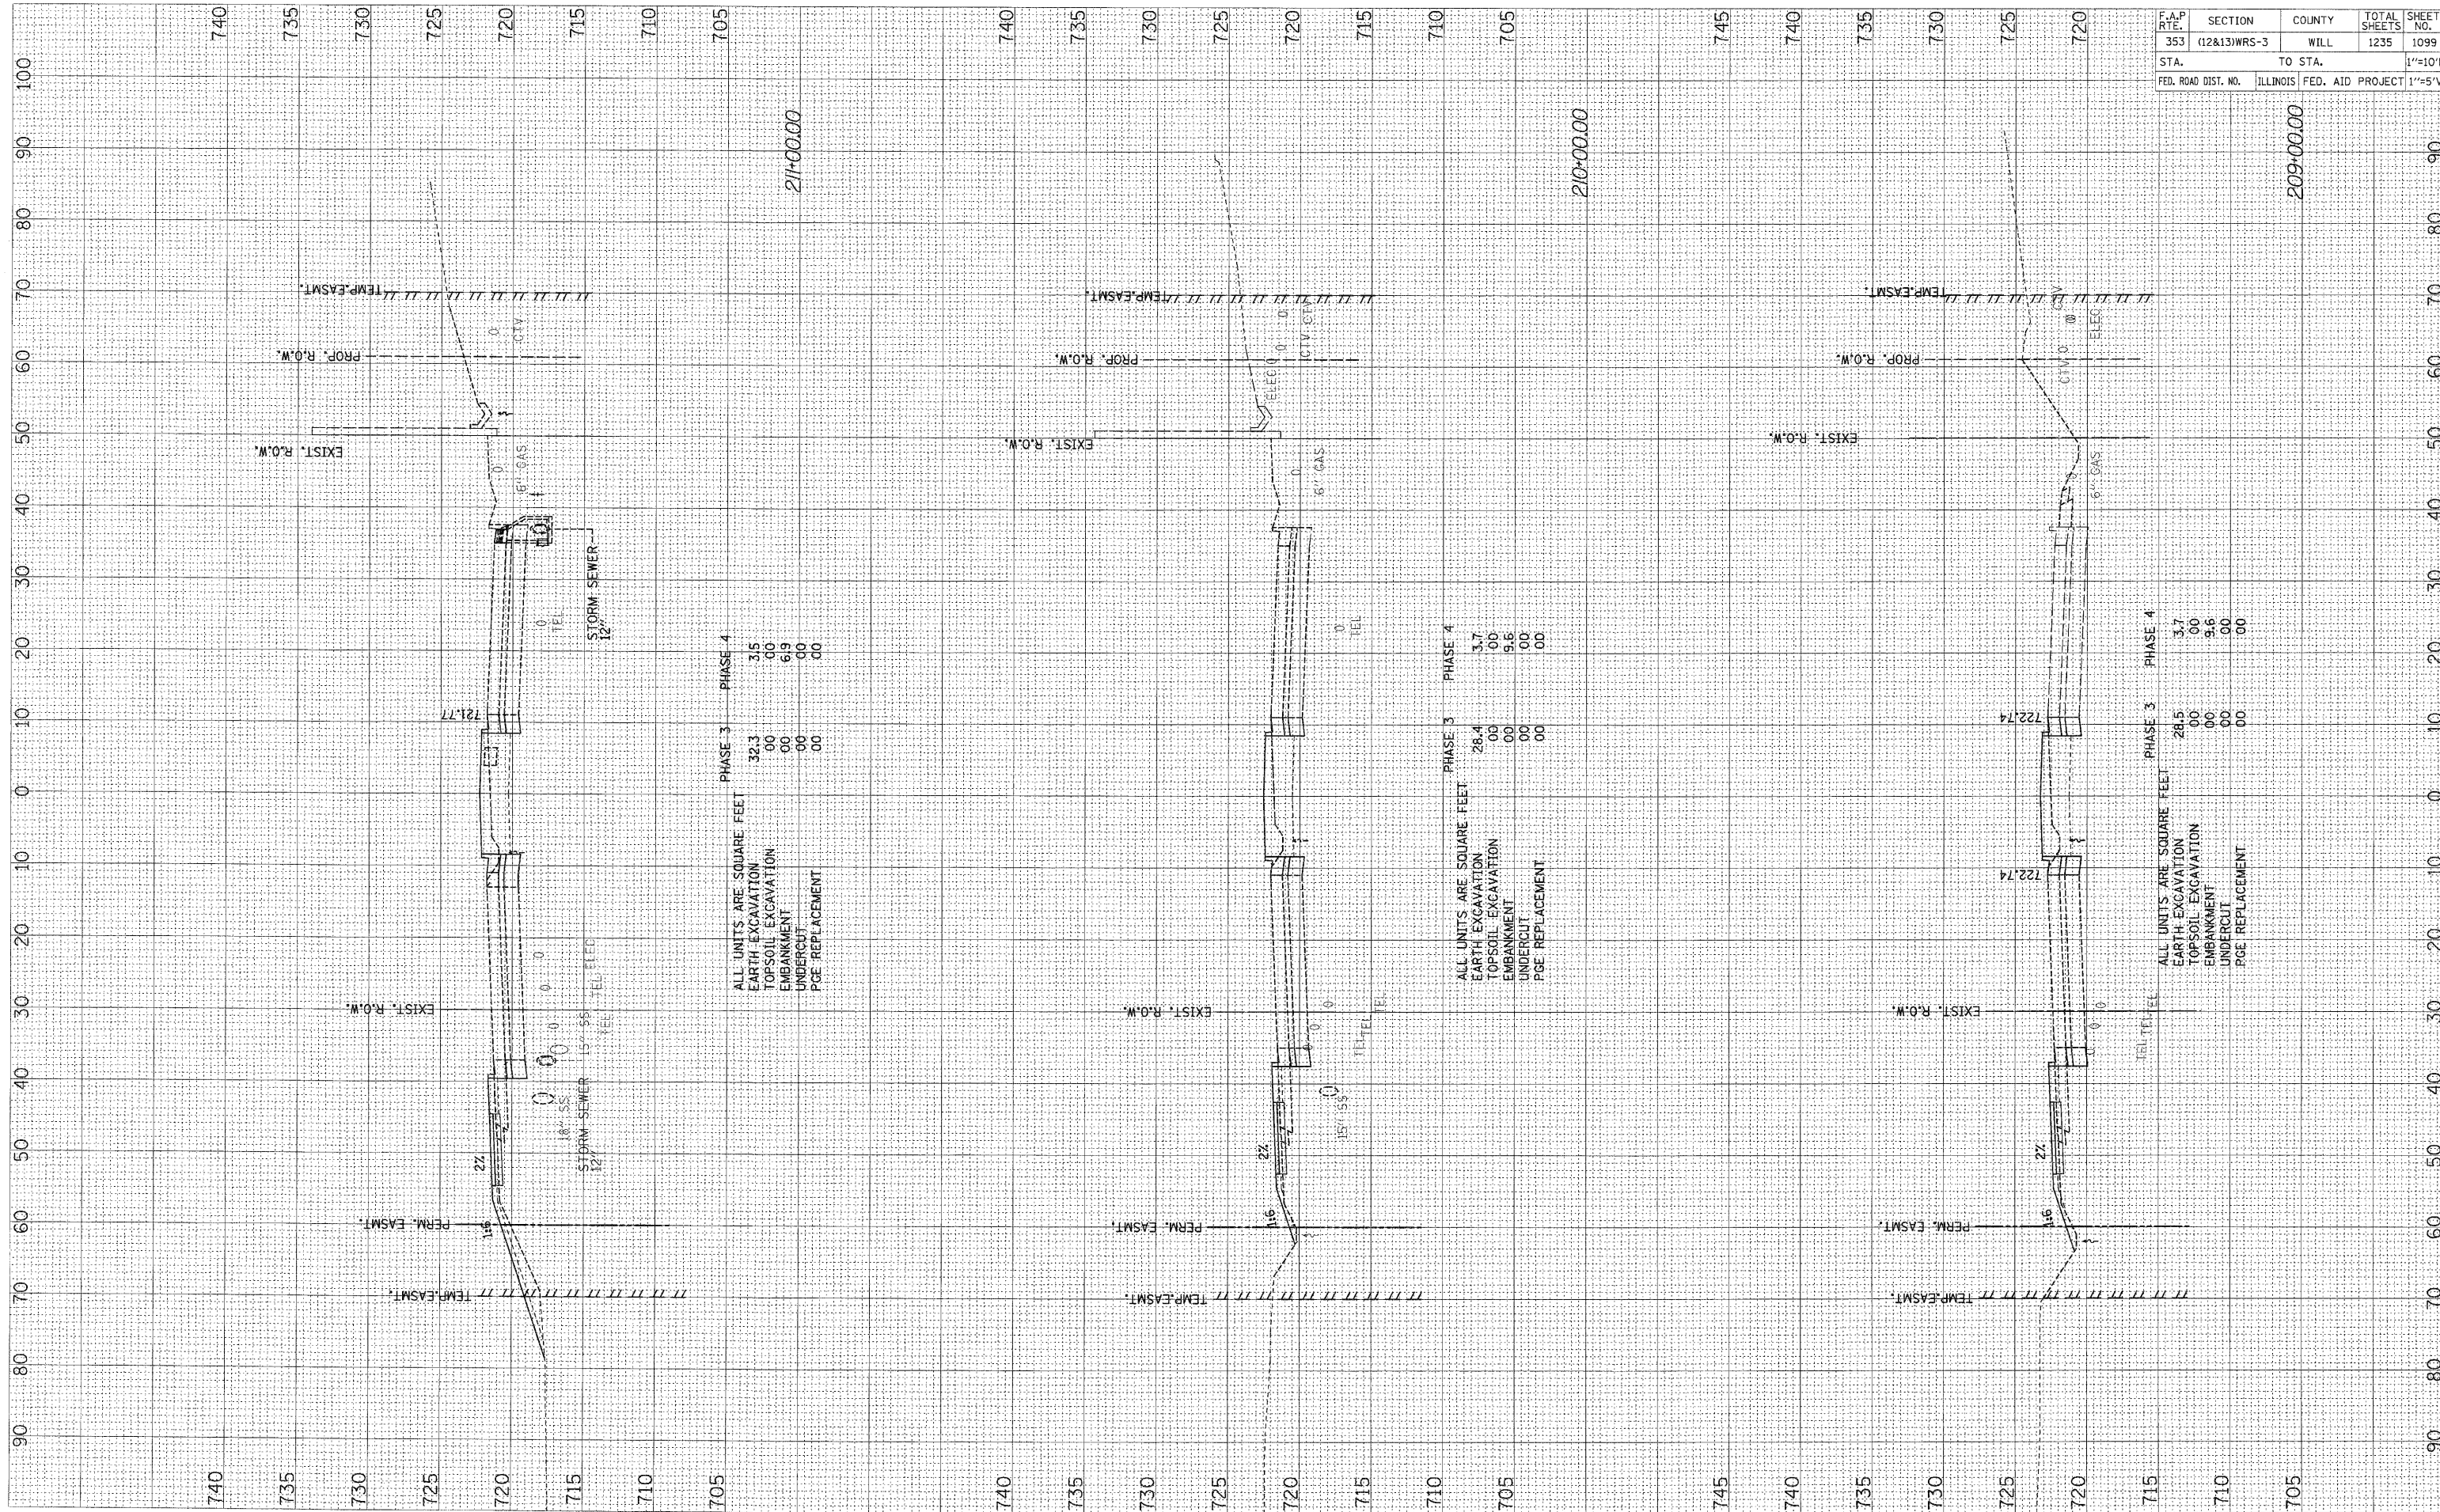

ALL UNITS ARE SQUARE FEET

	PHASE 3	PHASE 4
EARTH EXCAVATION	32.3	3.5
TOPSOIL EXCAVATION	00	00
EMBANKMENT	00	6.9
UNDERCUT	00	00
PGE REPLACEMENT	00	00

ALL UNITS ARE SQUARE FEET

	PHASE 3	PHASE 4
EARTH EXCAVATION	28.4	3.7
TOPSOIL EXCAVATION	00	00
EMBANKMENT	00	9.6
UNDERCUT	00	00
PGE REPLACEMENT	00	00

ALL UNITS ARE SQUARE FEET

	PHASE 3	PHASE 4
EARTH EXCAVATION	28.5	3.7
TOPSOIL EXCAVATION	00	00
EMBANKMENT	00	9.6
UNDERCUT	00	00
PGE REPLACEMENT	00	00

F.A.P. RTE.	SECTION	COUNTY	TOTAL SHEETS	SHEET NO.
353	(12&13)WRS-3	WILL	1235	1099
STA.	TO STA.			1"=10'H
FED. ROAD DIST. NO.	ILLINOIS	FED. AID PROJECT	1"=5'V	