


DATE: _____
 BY: _____
 SIGNED: _____
 SURVEY: _____
 ORIGINAL: _____
 NO. _____

DATE: _____
 BY: _____
 SIGNED: _____
 SURVEY: _____
 ORIGINAL: _____
 NO. _____

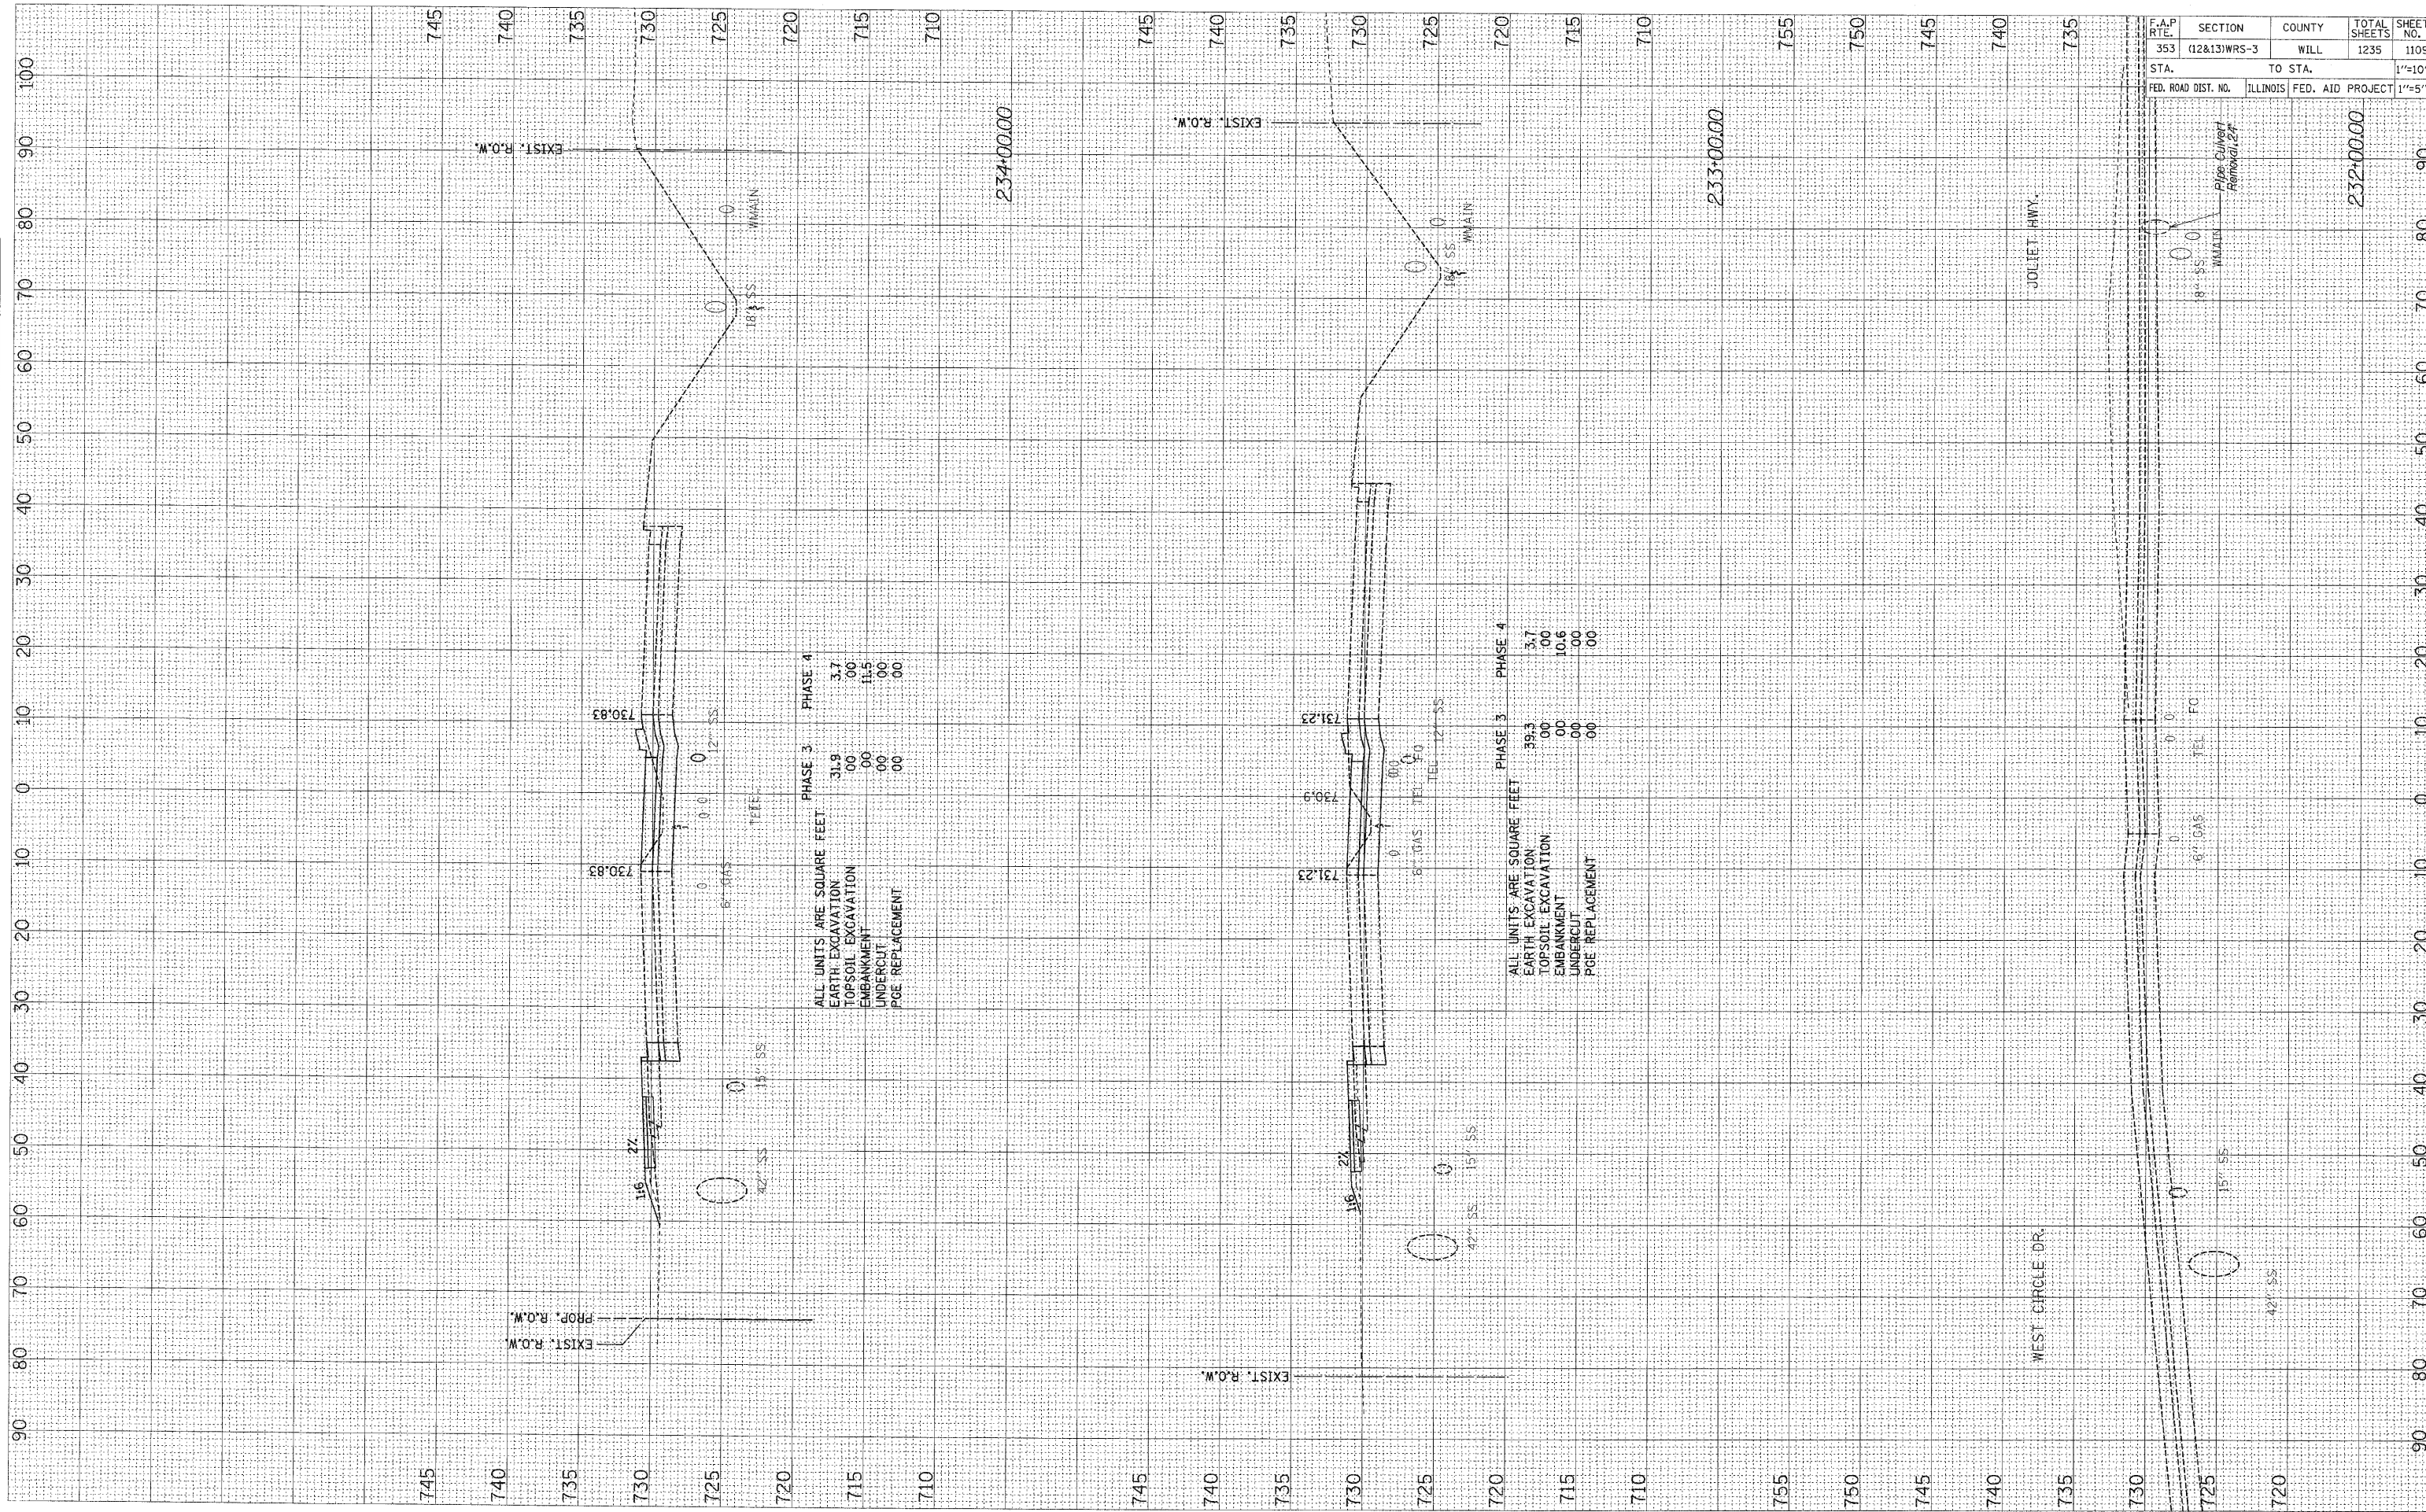

F.A.P. RT.	SECTION	COUNTY	TOTAL SHEETS	SHEET NO.
353	(12&13)WRS-3	WILL	1235	1109
STA.	TO STA.			1"=10'H
FED. ROAD DIST. NO.	ILLINOIS	FED. AID PROJECT	1"=5'V	