


FINAL SURVEY	DATE
BY	
SURVEYED	
NOTE BOOK	
TEMPLATE	
AREAS	
CHECKED	

ORIGINAL SURVEY	DATE
BY	
PLOTTED	
NOTE BOOK	
TEMPLATE	
AREAS	
CHECKED	

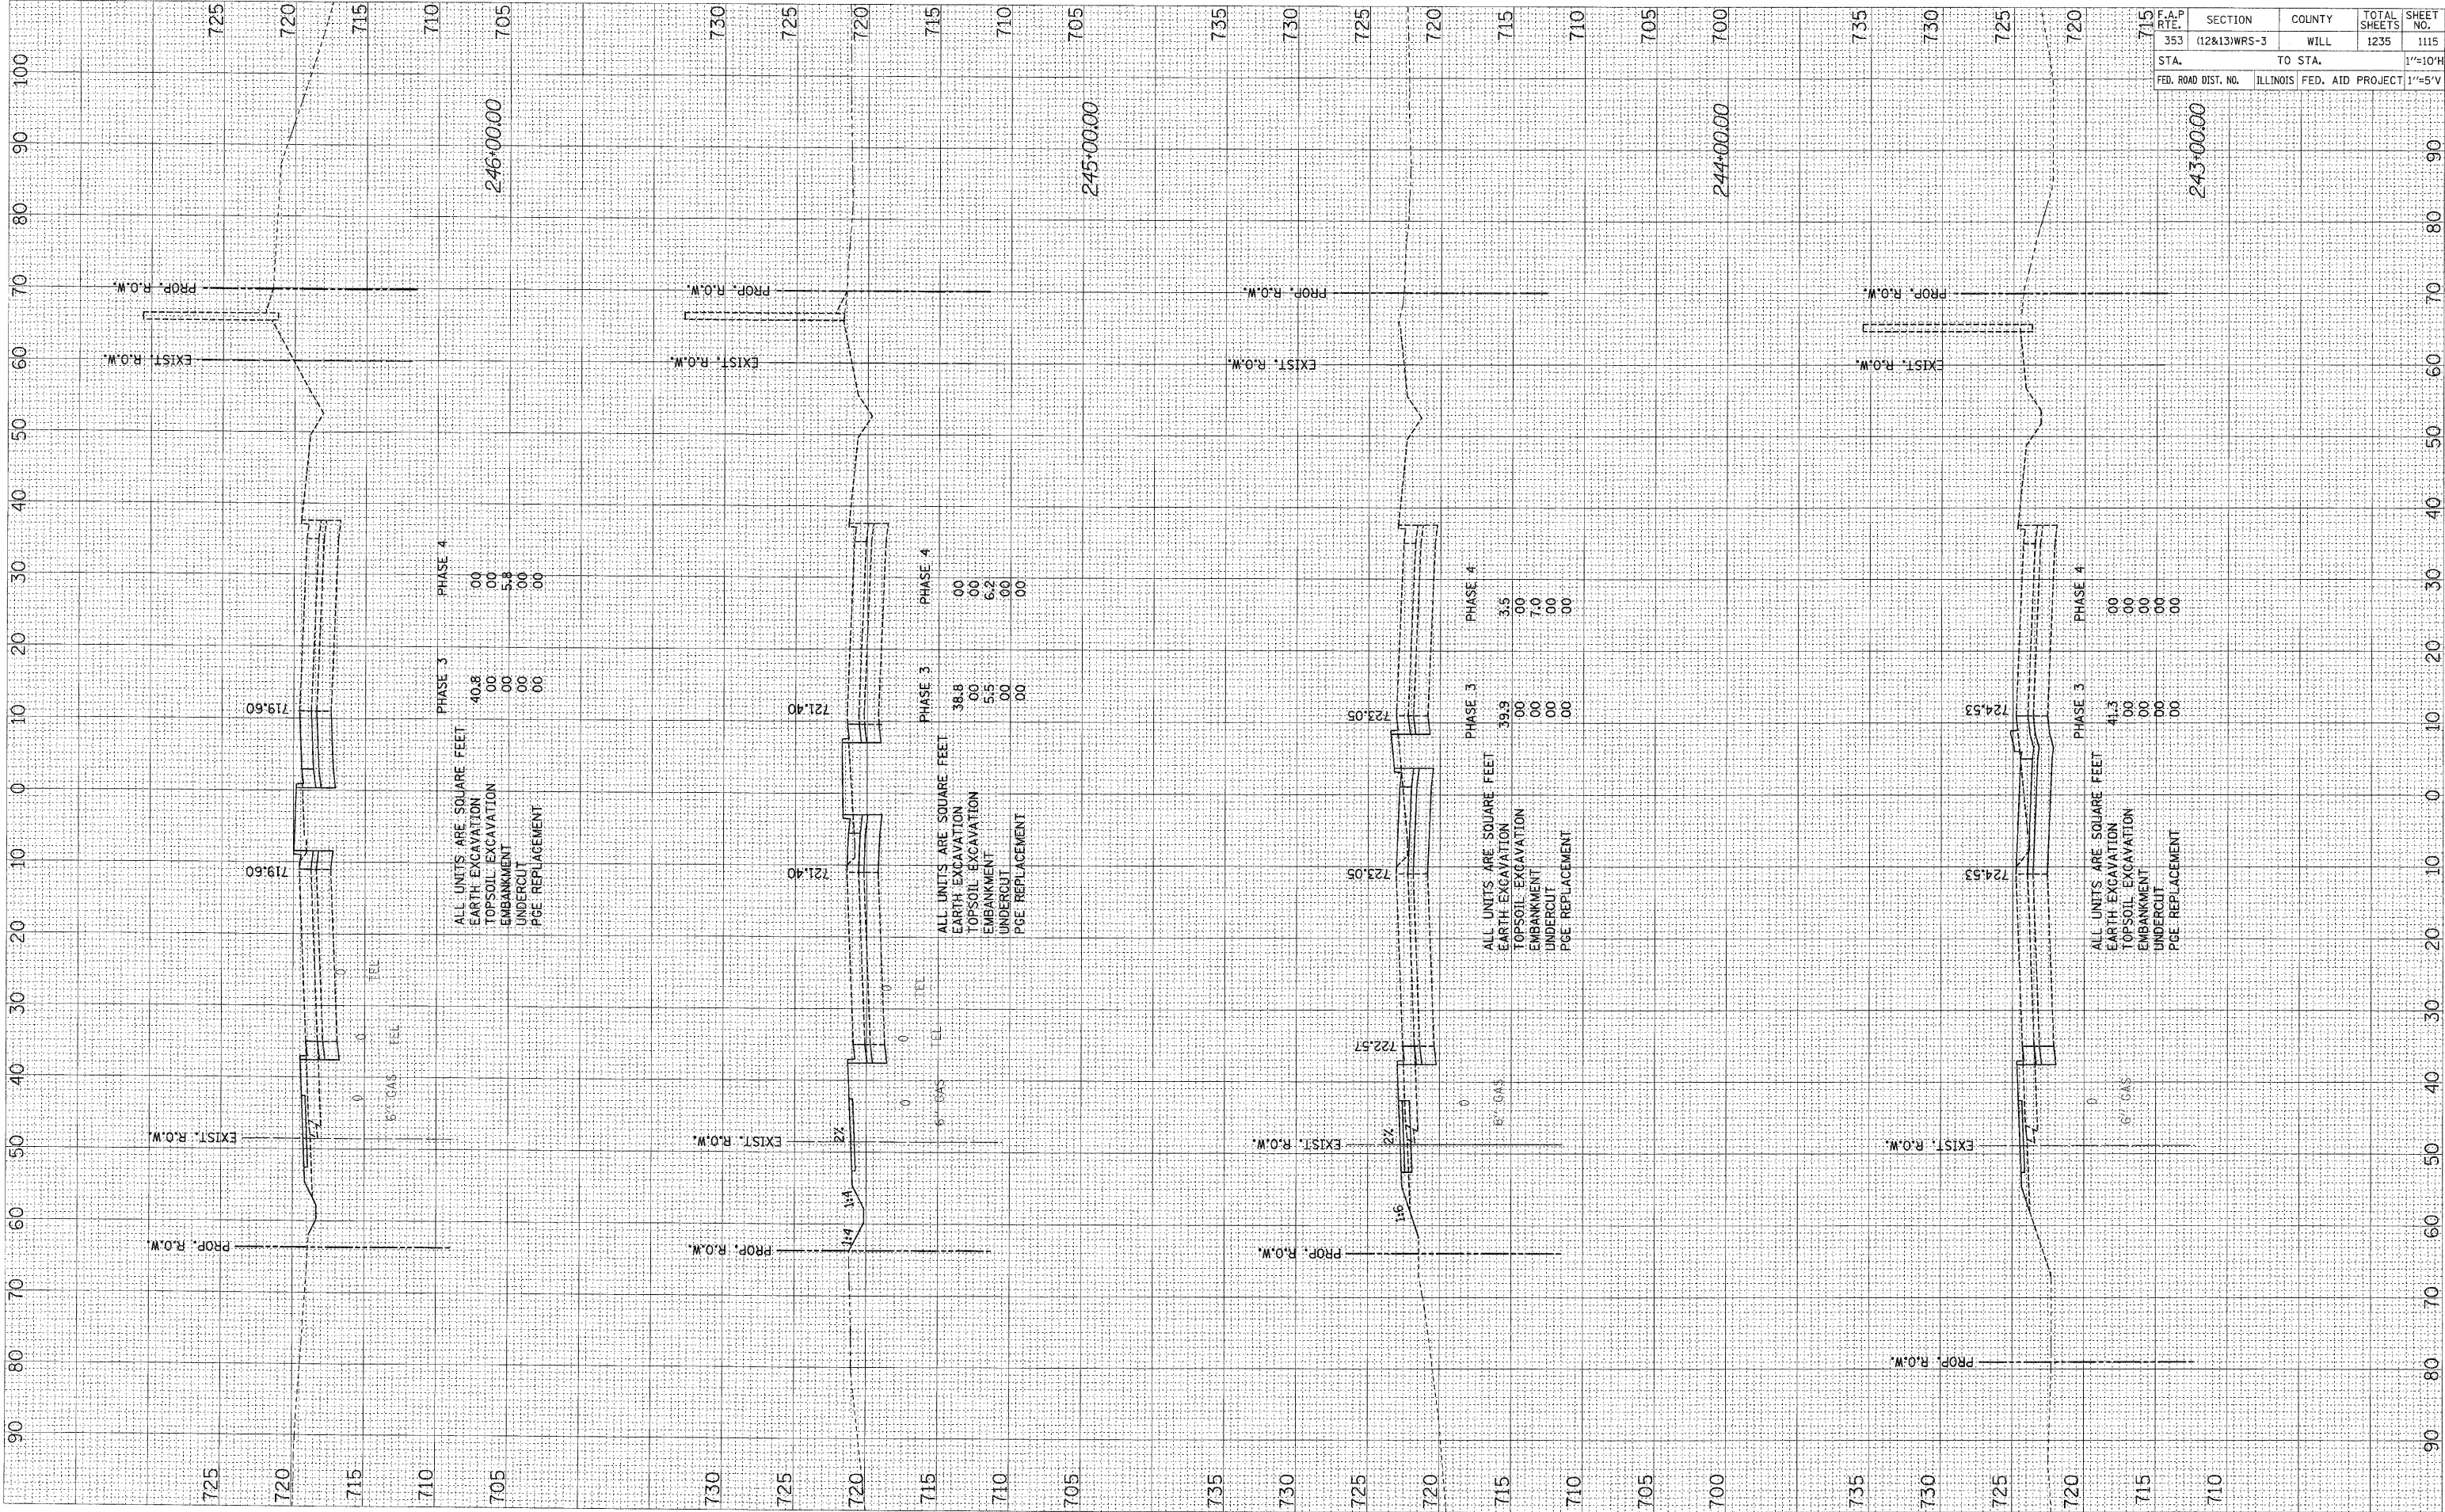

F.A.P. No.	SECTION	COUNTY	TOTAL SHEETS	SHEET No.
353	(12&13)WRS-3	WILL	1235	1115
STA.	TO STA.			1"=10'H
FED. ROAD DIST. No.	ILLINOIS	FED. AID PROJECT	1"=5'V	