


FINAL SURVEY SUPERVISED BY DATE
 NOTE BOOK NO. TEMPLATE AREAS CHECKED

ORIGINAL SURVEY SUPERVISED BY DATE
 NOTE BOOK NO. TEMPLATE AREAS CHECKED

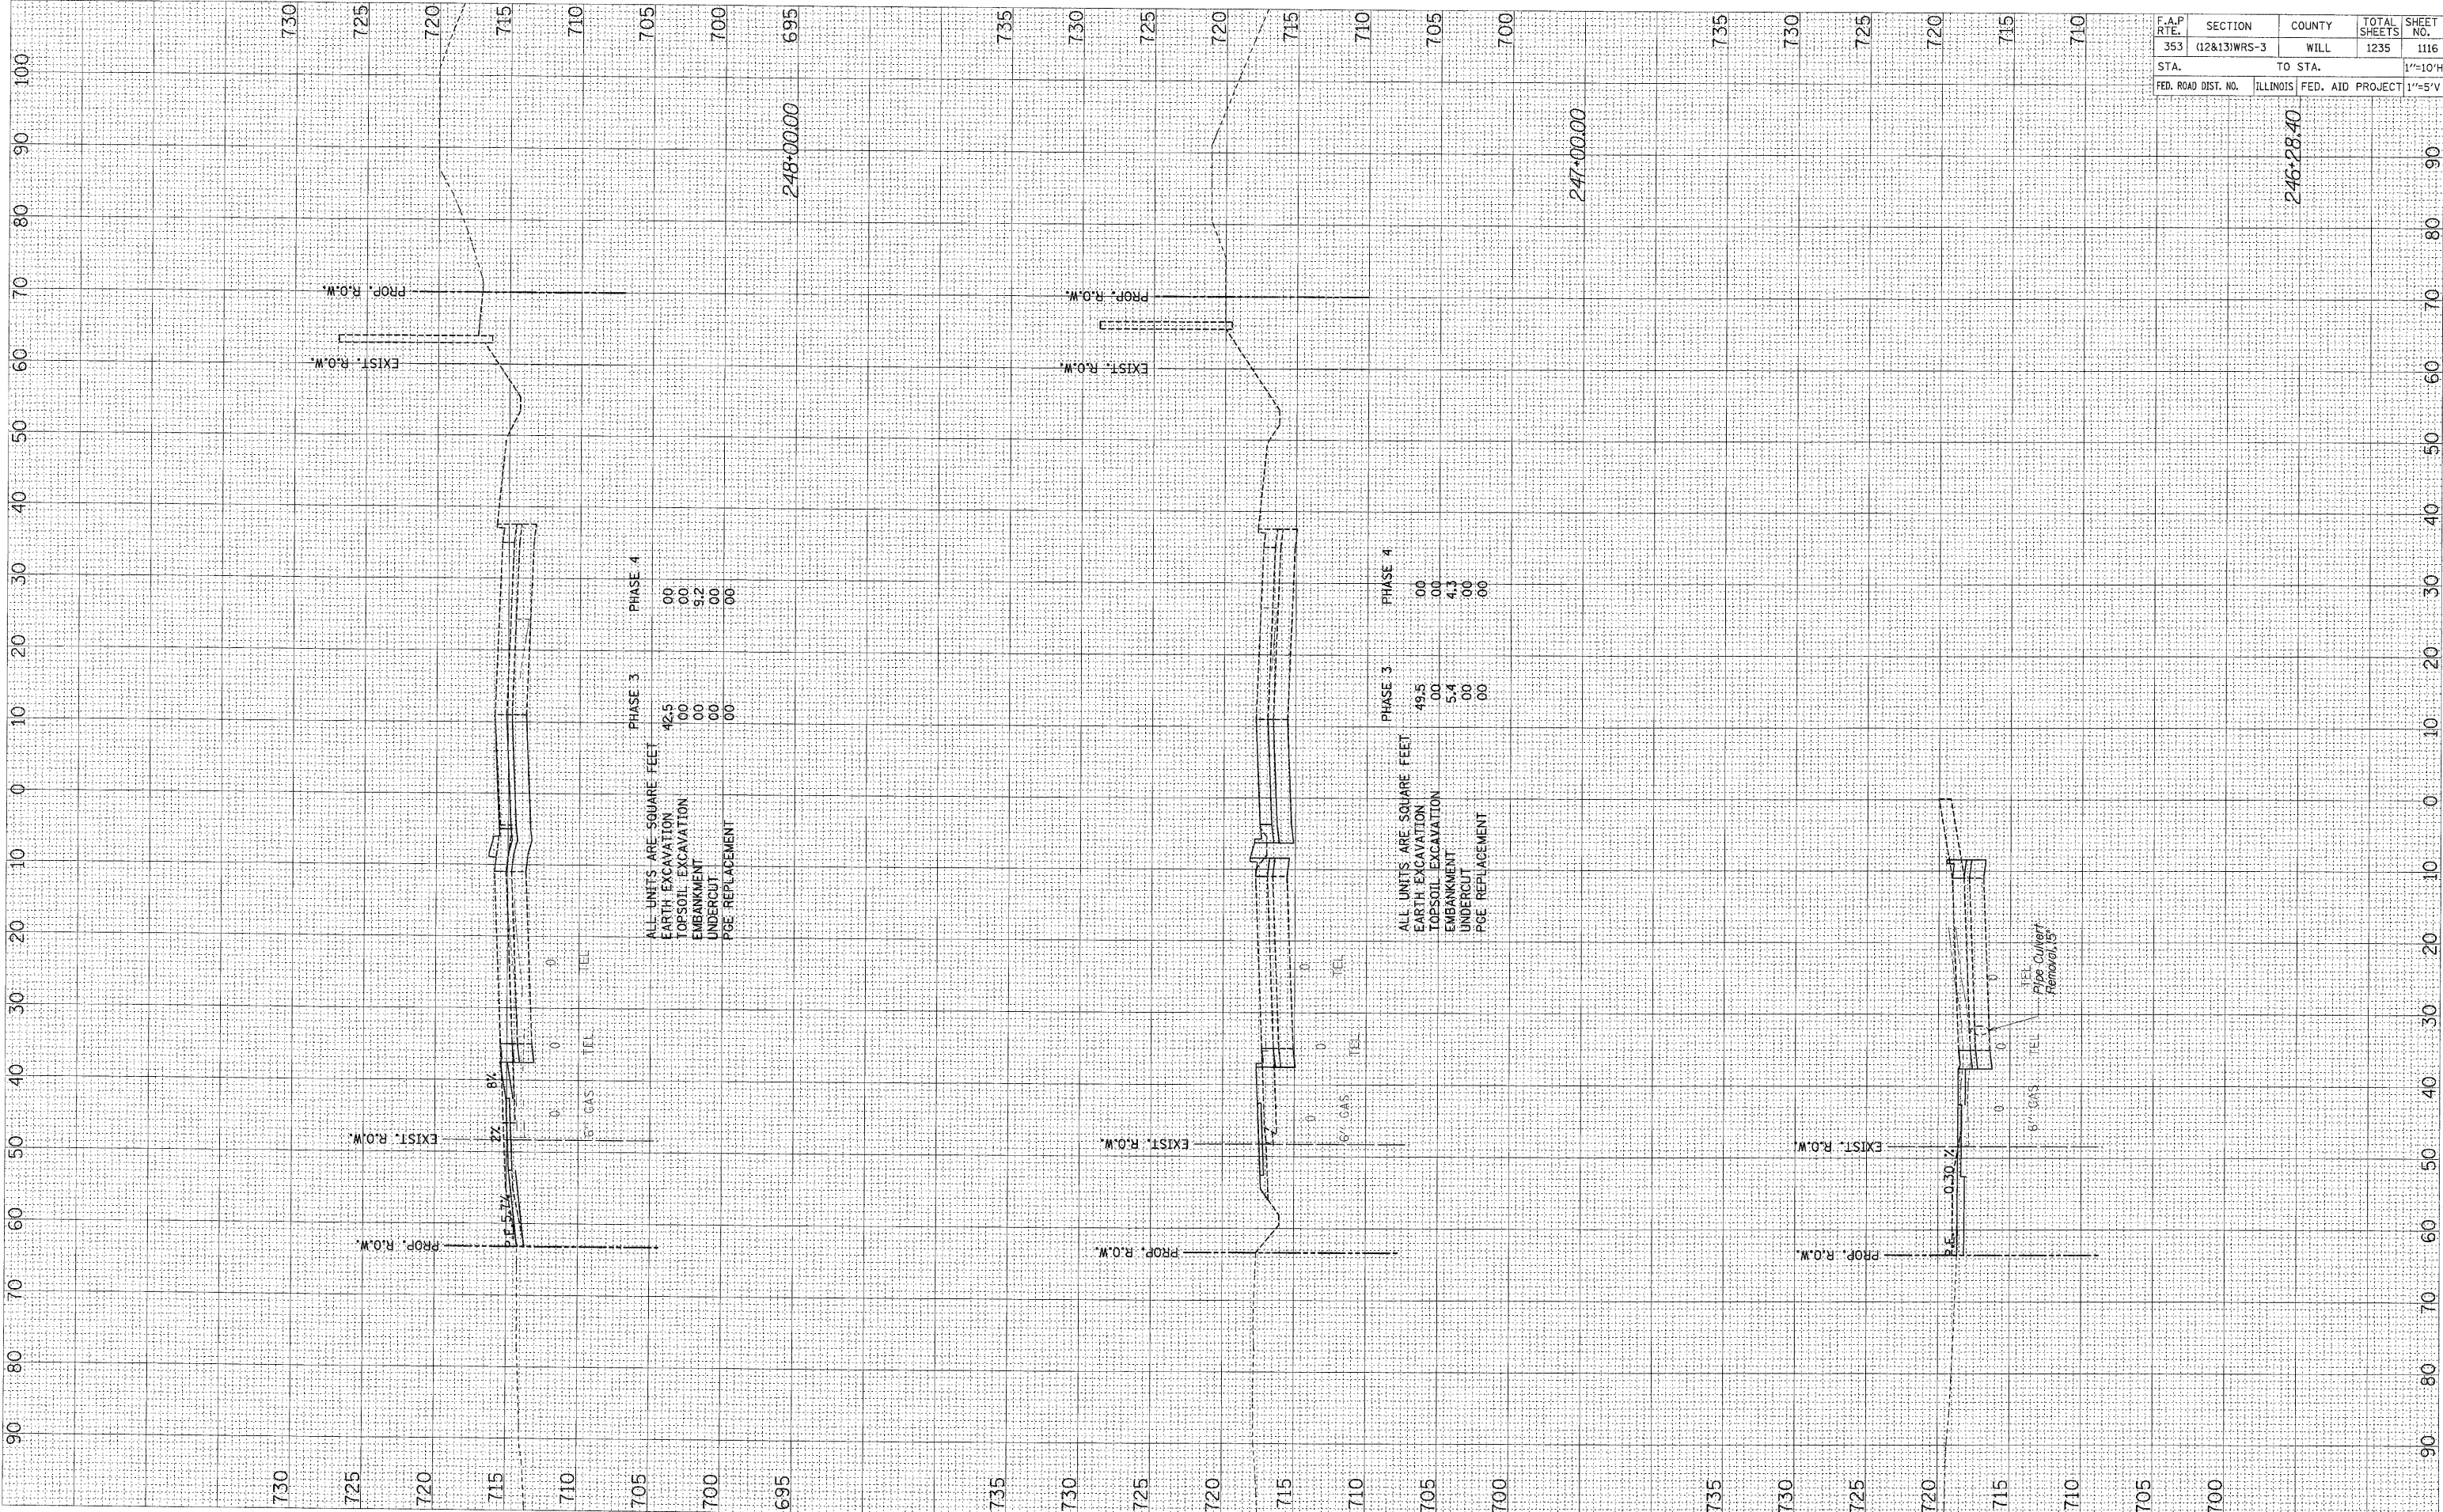

F.A.P. RITE	SECTION	COUNTY	TOTAL SHEETS	SHEET NO.
353	(12&13)WRS-3	WILL	1235	1116
STA.	TO STA.			1"=10'H
FED. ROAD DIST. NO.	ILLINOIS	FED. AID PROJECT	1"=5'V	

246+28.40

247+00.00

248+00.00