


FINAL SURVEY	DATE
NO. _____	BY _____
NO. _____	DATE _____
NO. _____	BY _____
NO. _____	DATE _____

ORIGINAL SURVEY	DATE
NO. _____	BY _____
NO. _____	DATE _____
NO. _____	BY _____
NO. _____	DATE _____

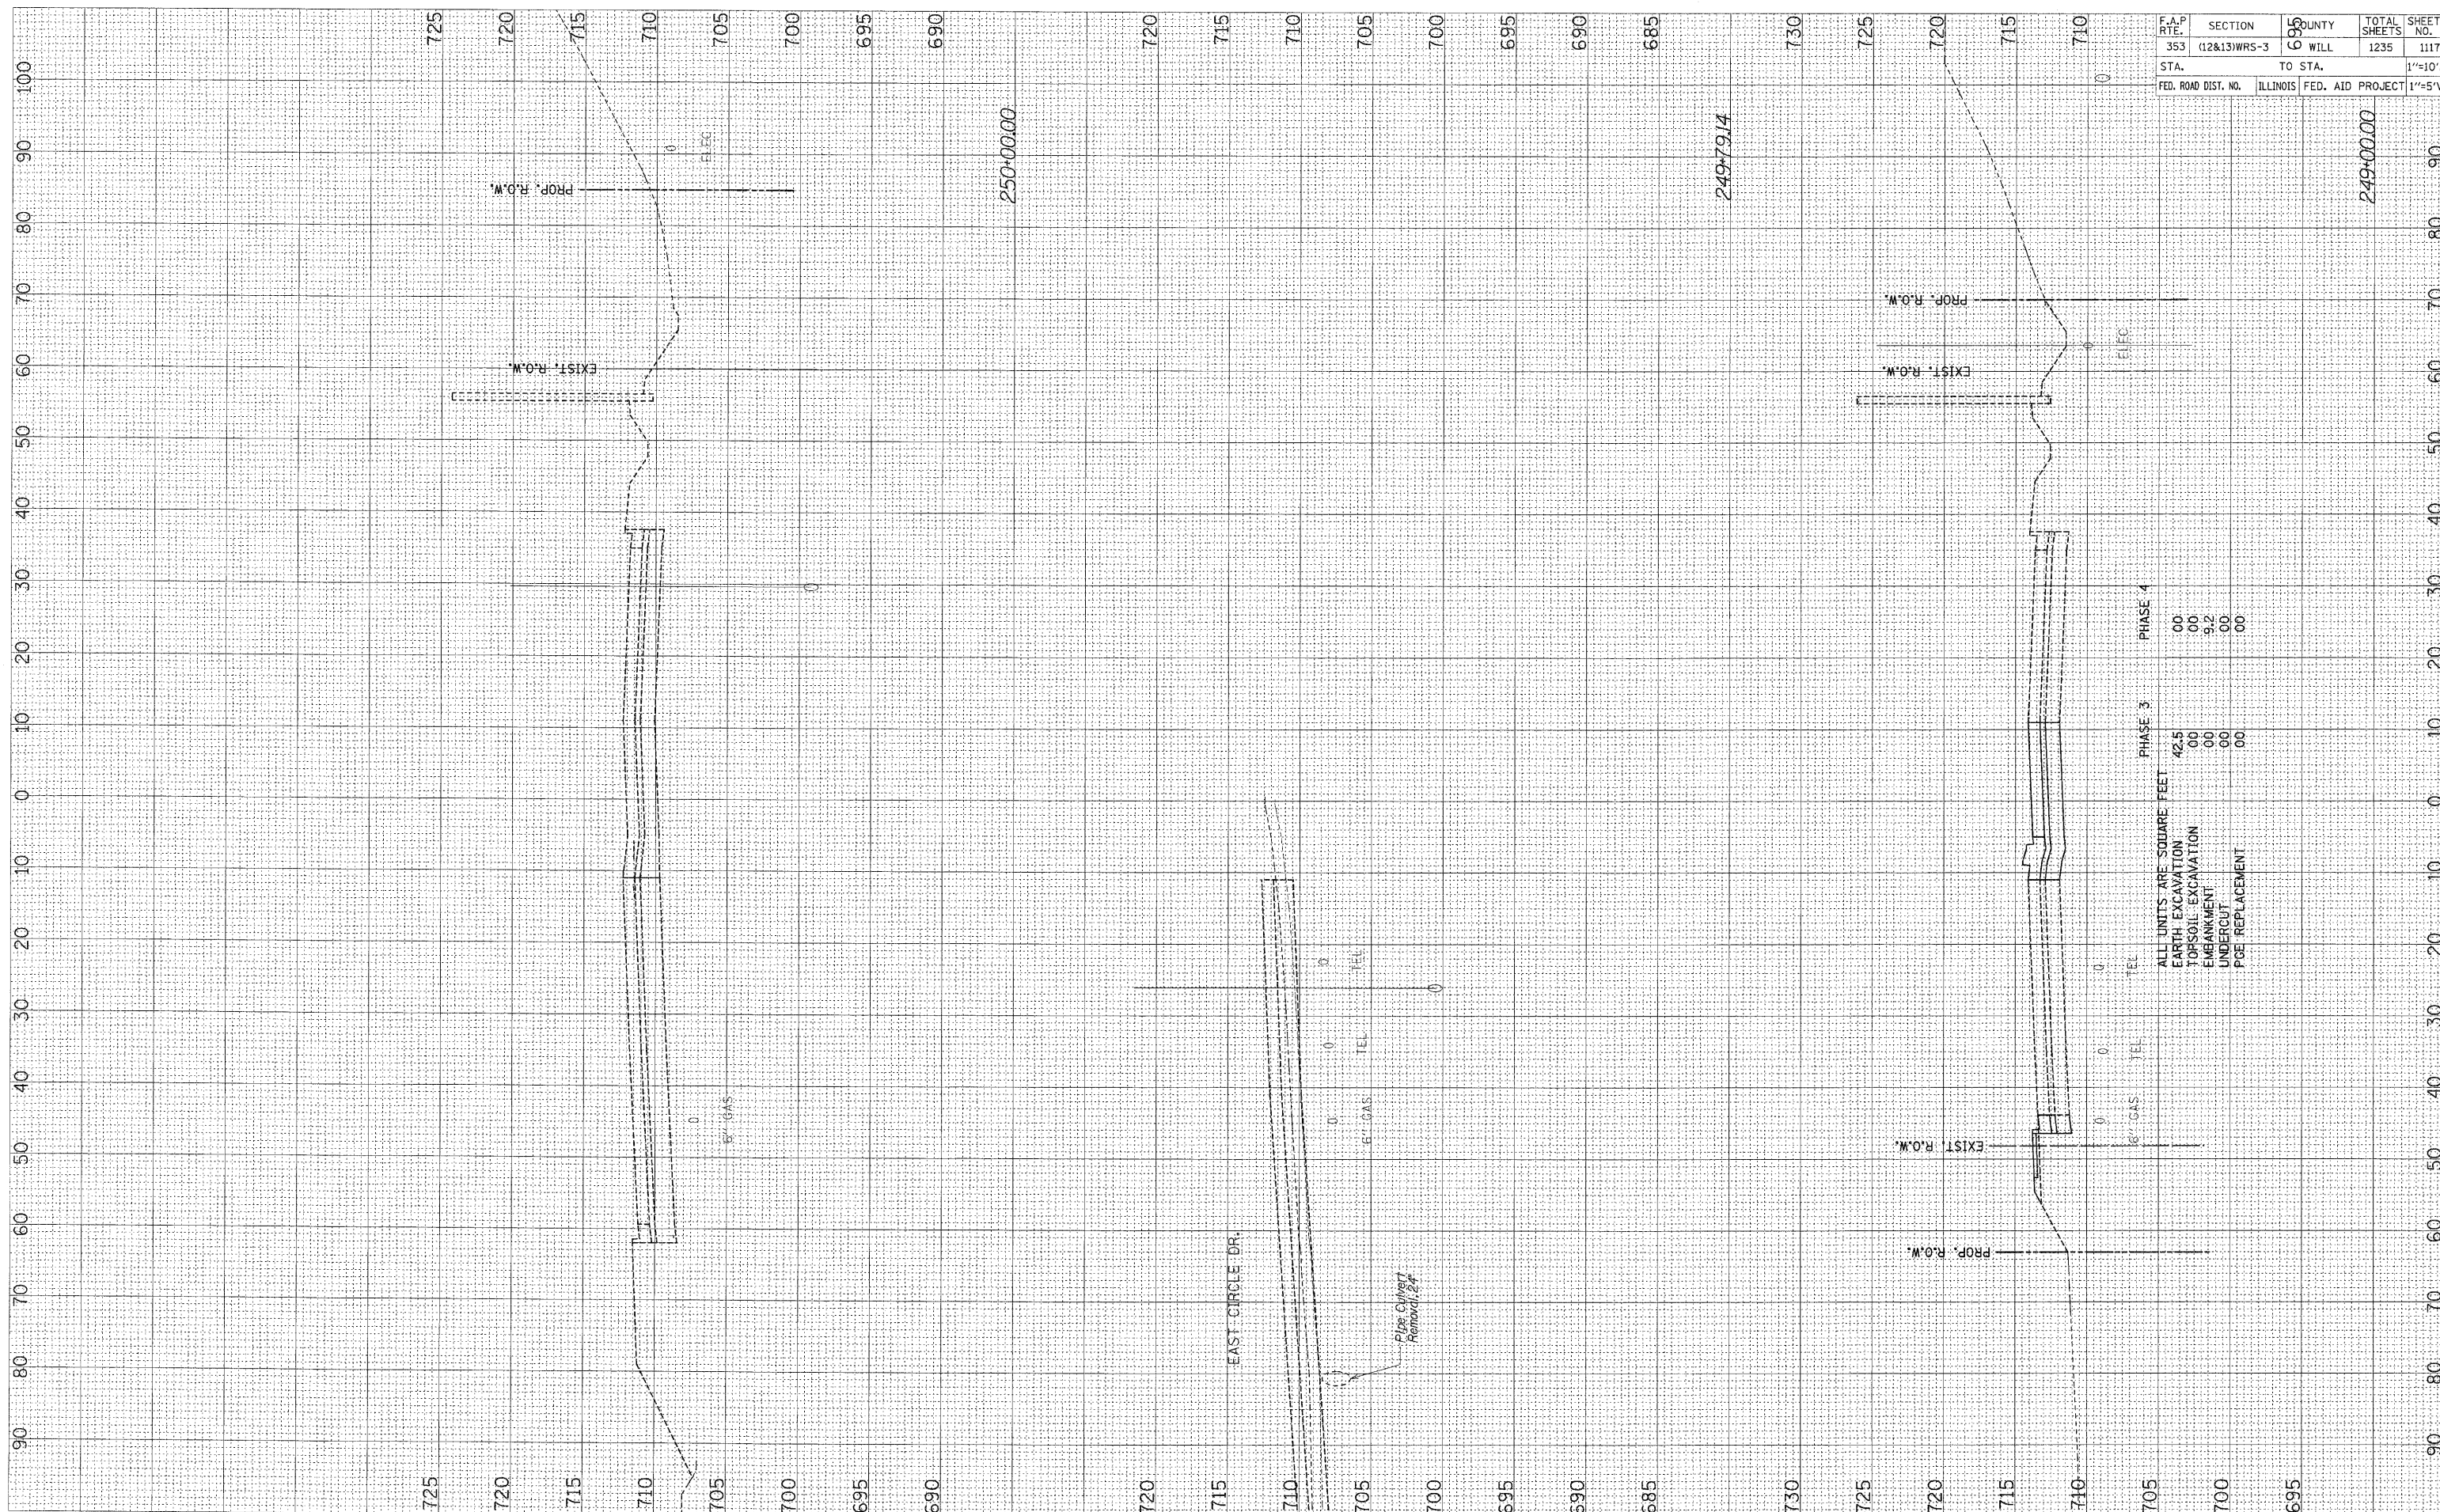

F.A.P. RTE. 353	SECTION (12&13)WRS-3	COUNTY CO WILL	TOTAL SHEETS 1235	SHEET NO. 1117
STA. _____		TO STA. _____	1"=10'H	
FED. ROAD DIST. NO. _____	ILLINOIS	FED. AID PROJECT _____	1"=5'V	