


FINAL SURVEY	DATE
SURVEYED	BY
NOTE BOOK	
TEMP. AREAS	
PLATE	
AREAS CHECKED	
NO.	

ORIGINAL SURVEY	DATE
EXERCISED	BY
NOTE BOOK	
TEMP. AREAS	
PLATE	
AREAS CHECKED	
NO.	

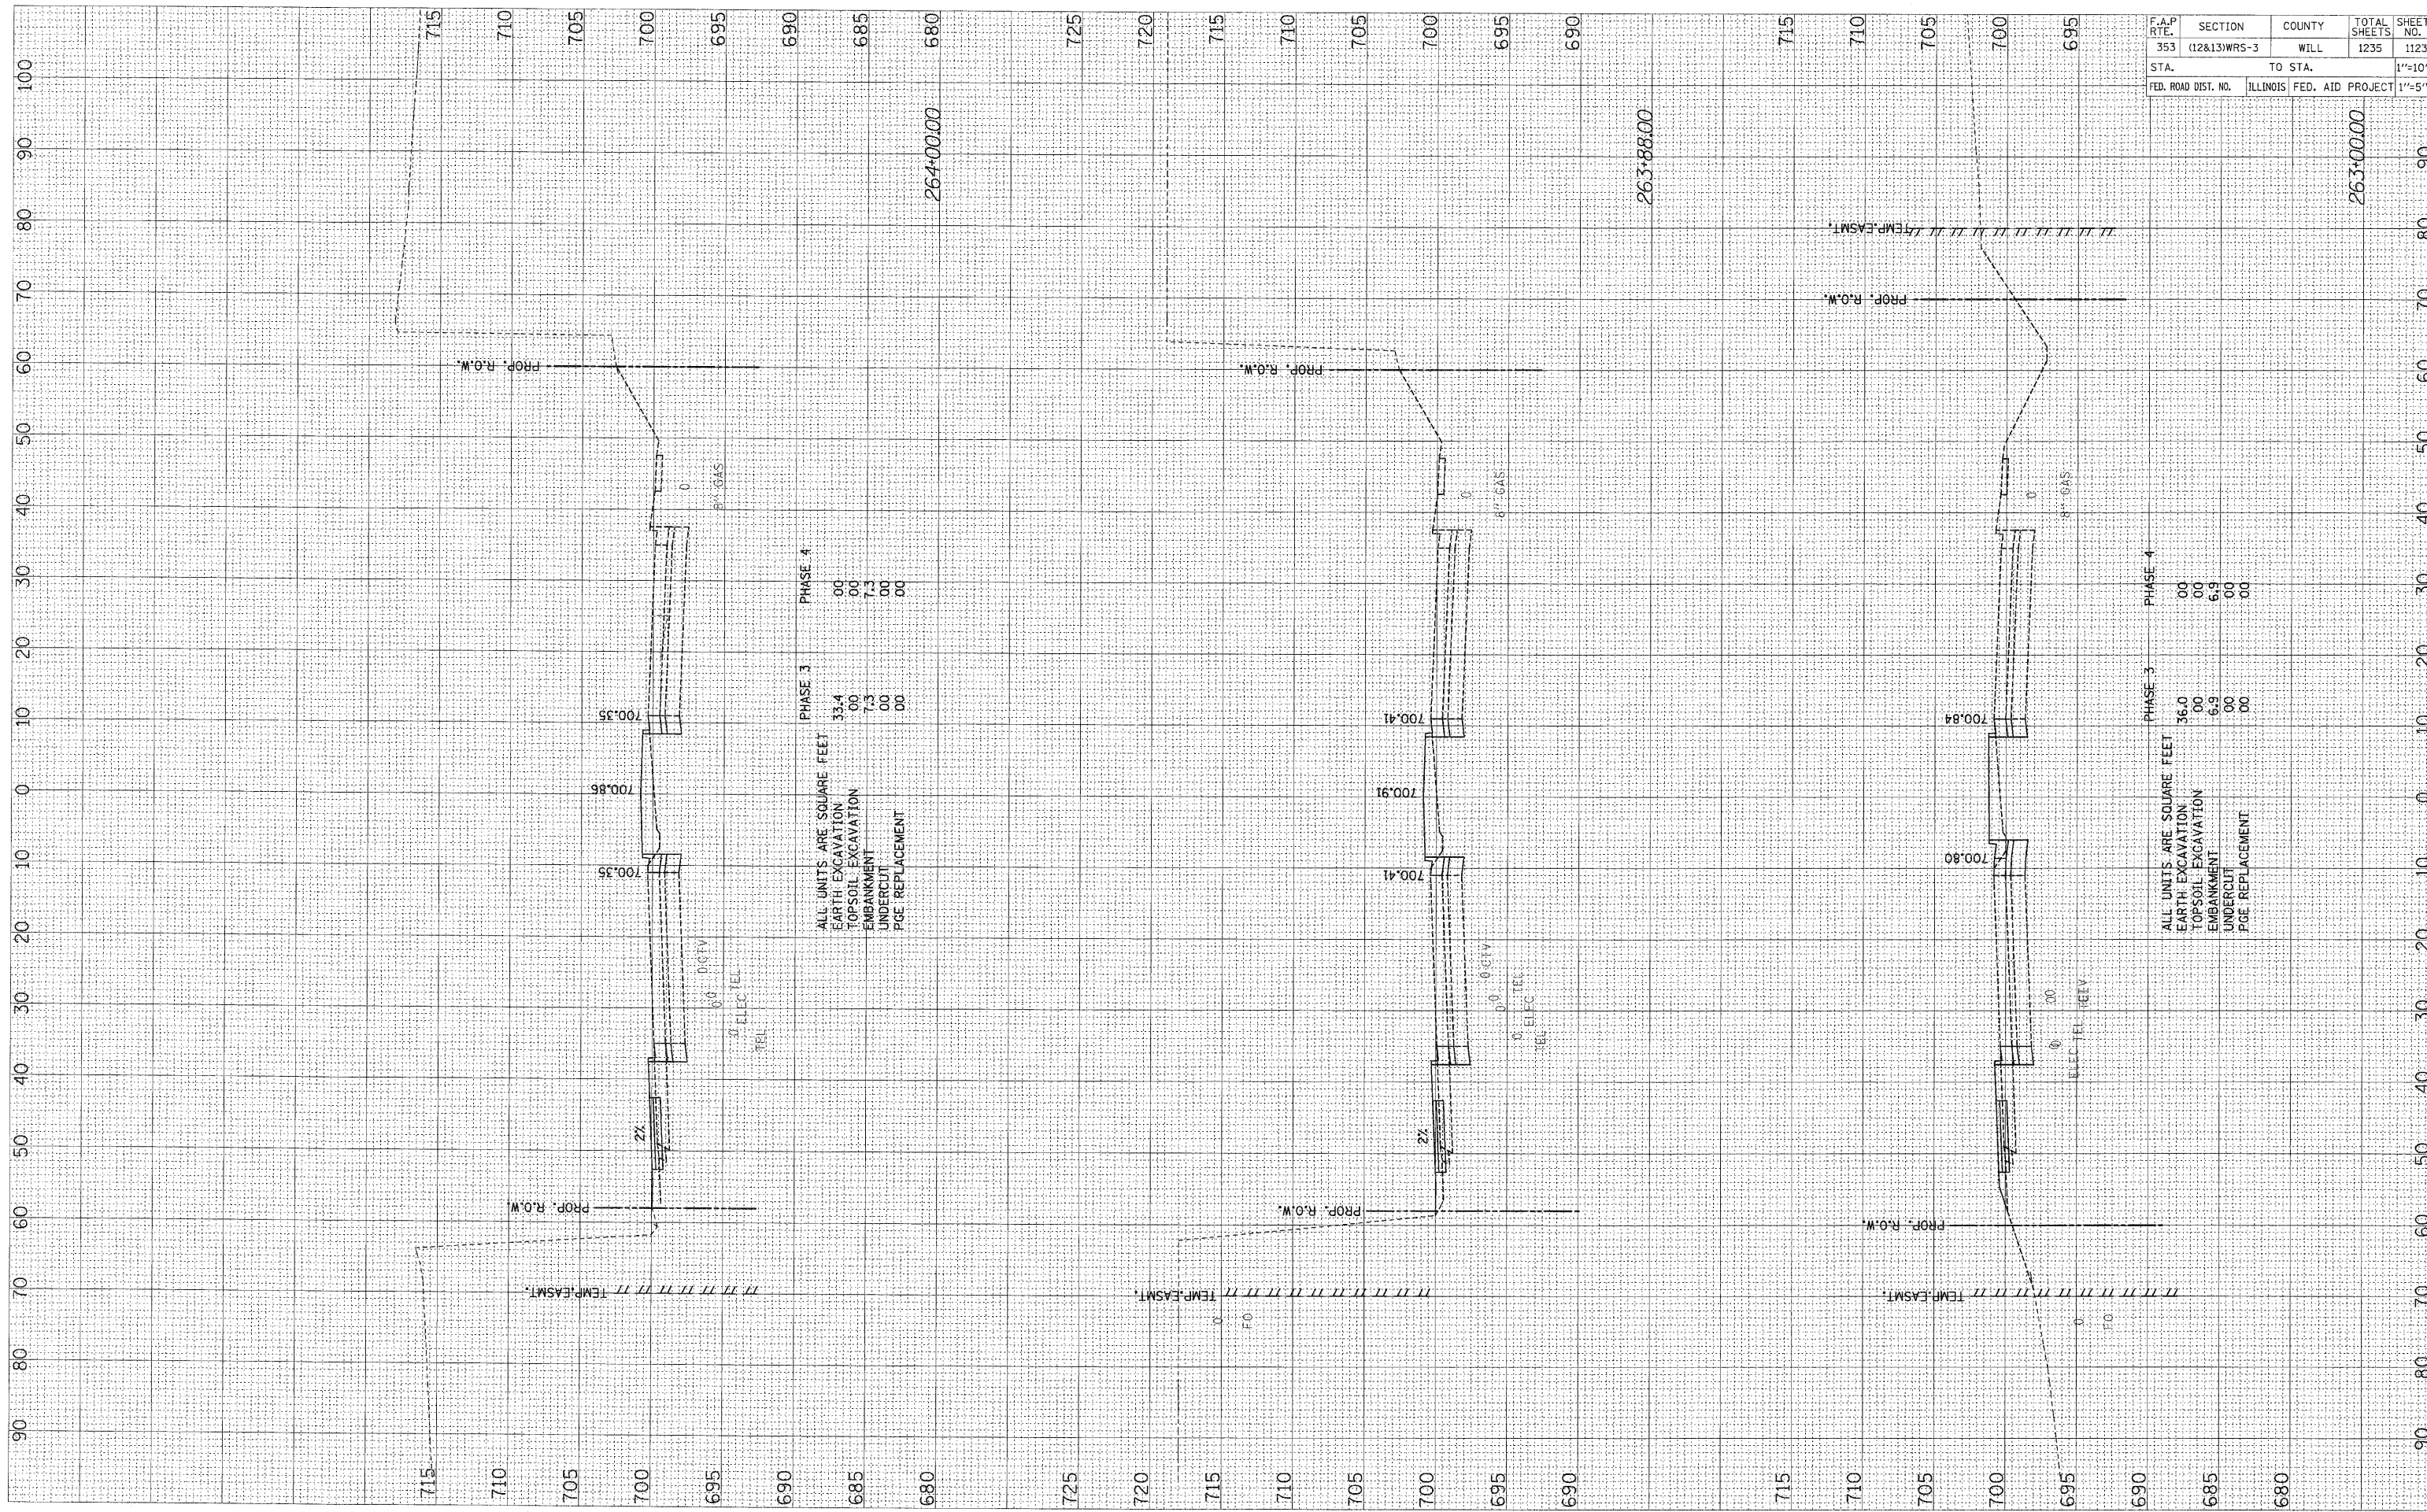

F.A.P. RTE.	SECTION	COUNTY	TOTAL SHEETS	SHEET NO.
353	(12&13)WRS-3	WILL	1235	1123
STA.	TO STA.		1\"/>	
FED. ROAD DIST. NO.	ILLINOIS	FED. AID PROJECT	1\"/>	

ALL UNITS ARE SQUARE FEET

PHASE 3	PHASE 4
33.4	.00
.00	.00
7.3	7.3
.00	.00
.00	.00

ALL UNITS ARE SQUARE FEET

PHASE 3	PHASE 4
36.0	.00
.00	.00
6.9	6.9
.00	.00
.00	.00