


FINAL SURVEY SURVEYED SURVEY PLOTTED SURVEY DATE BY DATE
 NOTE BOOK NO. AREAS CHECKED

ORIGINAL SURVEY SURVEYED SURVEY PLOTTED SURVEY DATE BY DATE
 NOTE BOOK NO. AREAS CHECKED

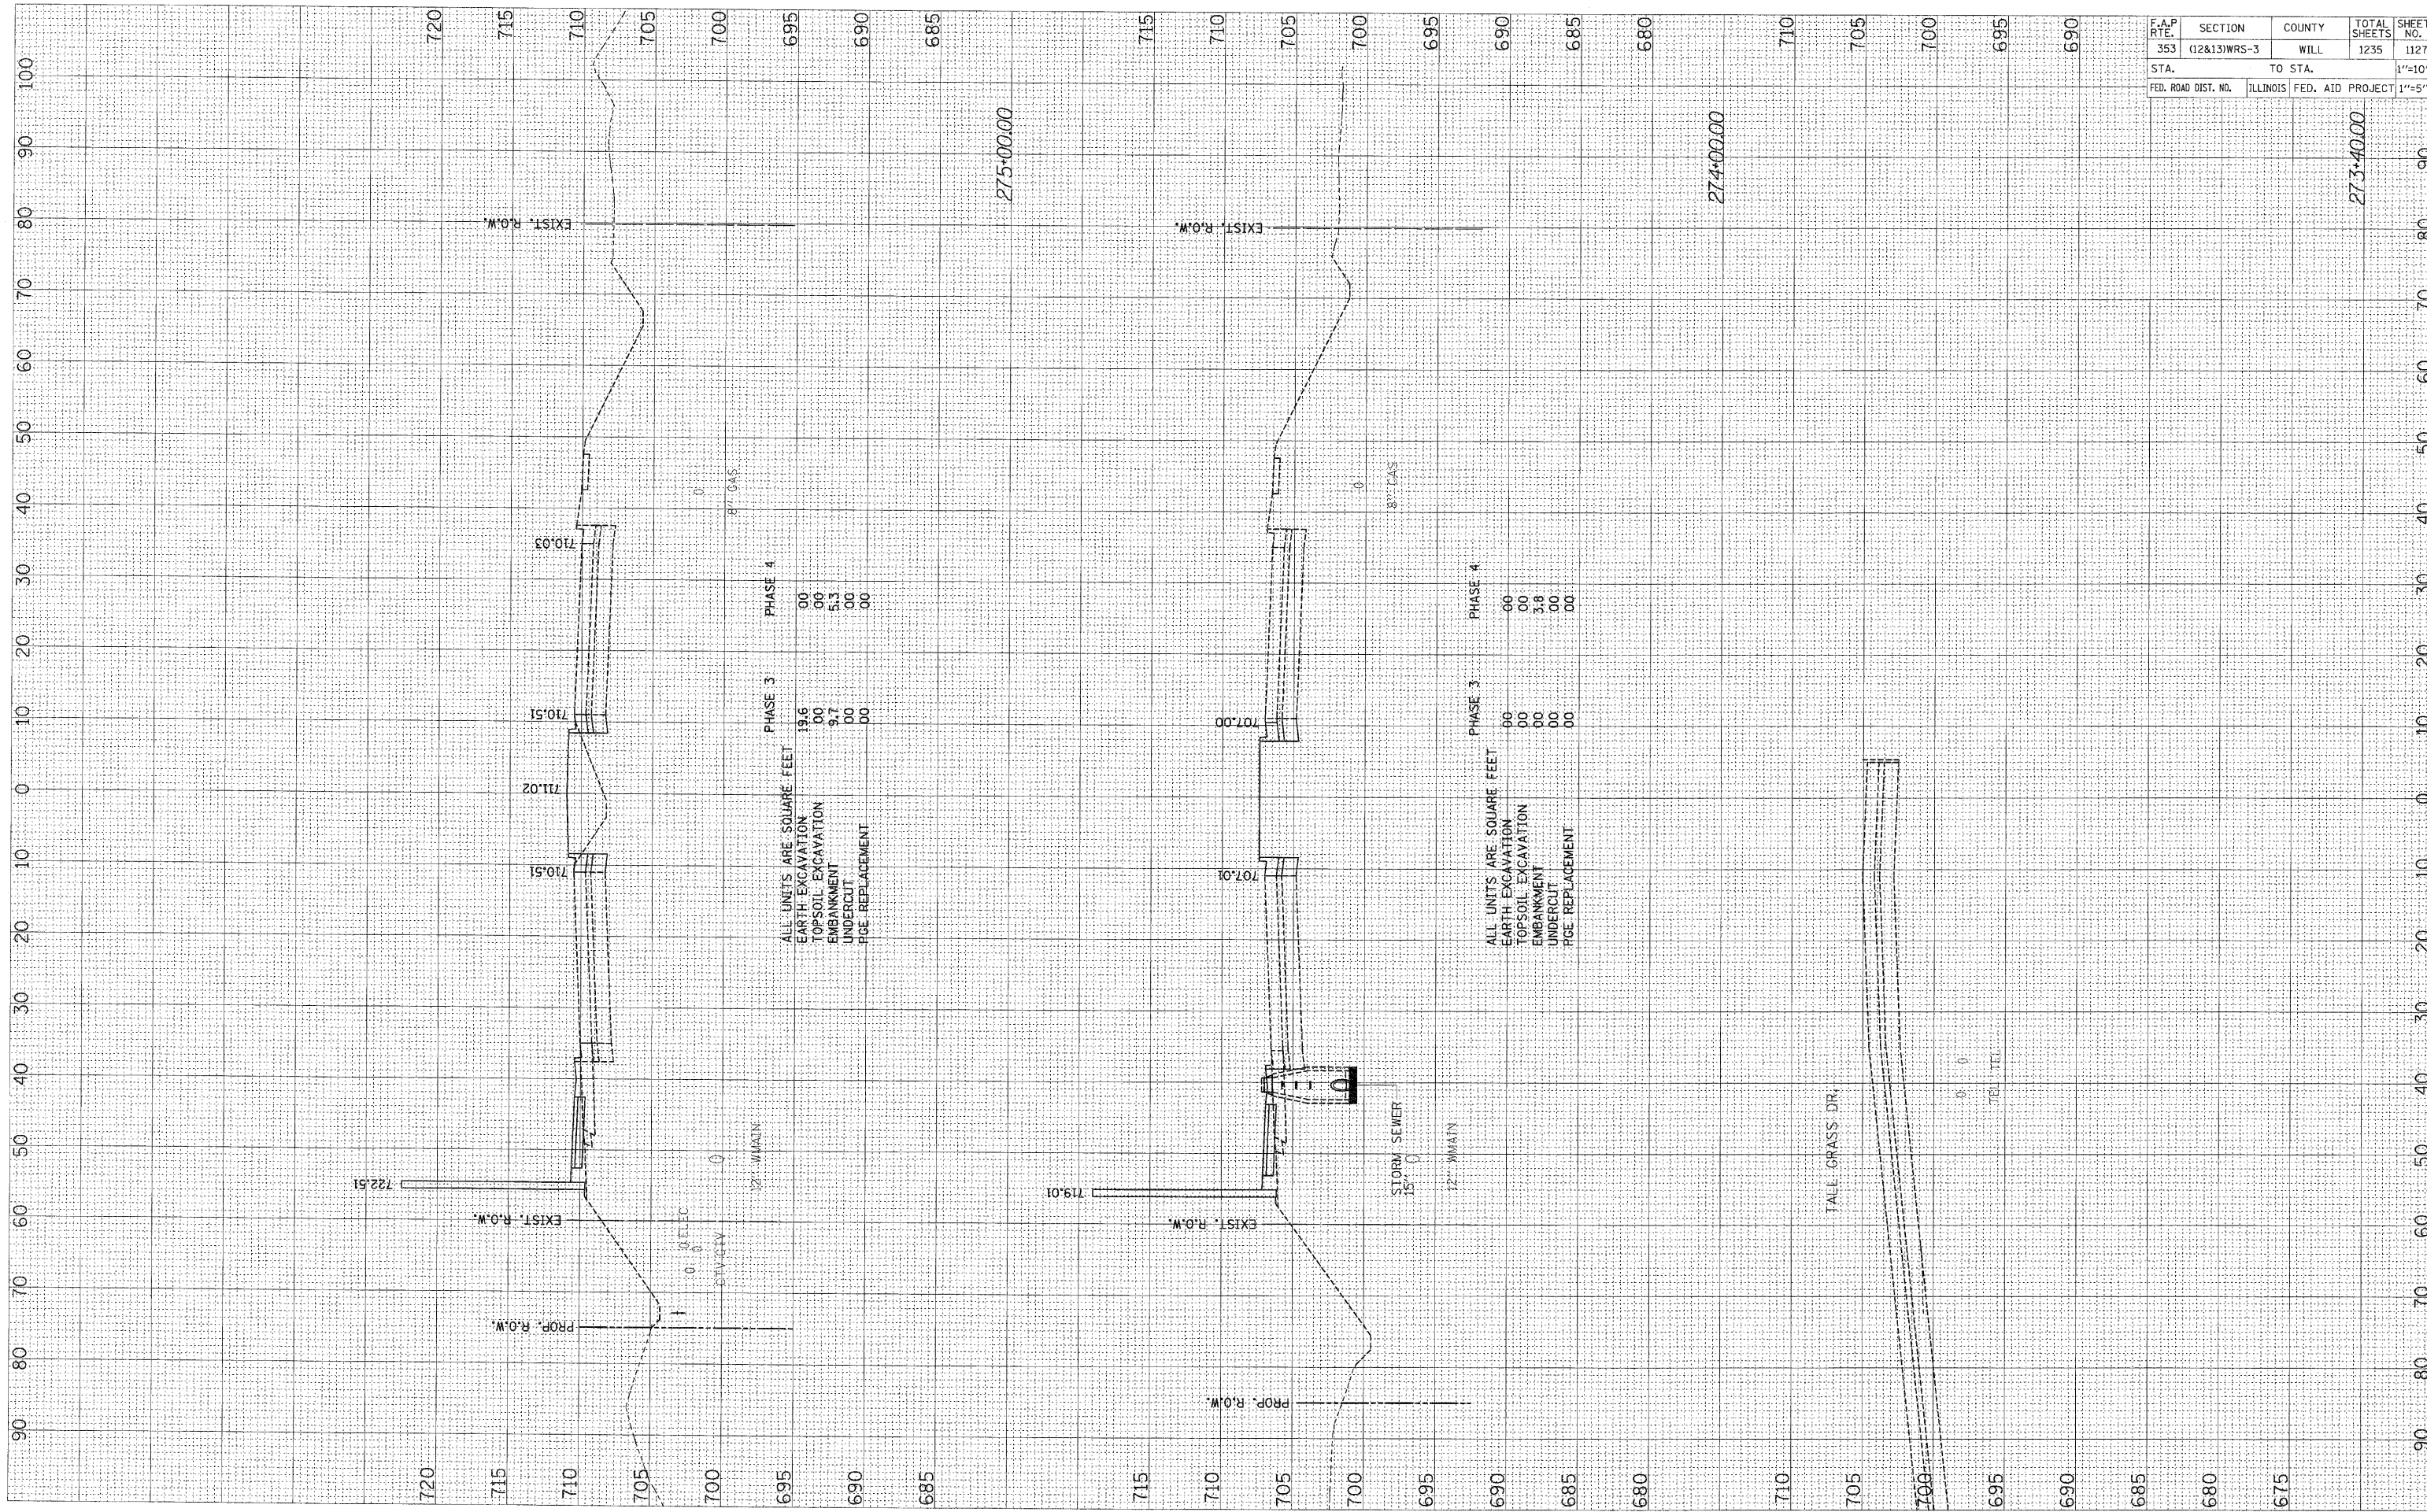

F.A.P. RTE.	SECTION	COUNTY	TOTAL SHEETS	SHEET NO.
353	(12&13)WRS-3	WILL	1235	1127
STA.	TO STA.			1"=10'H
FED. ROAD DIST. NO.	ILLINOIS	FED. AID PROJECT	1"=5'V	

ALL UNITS ARE SQUARE FEET

	PHASE 3	PHASE 4
EARTH EXCAVATION	19.6	00
TOPSOIL EXCAVATION	00	00
EMBANKMENT	9.7	5.3
UNDERCUT	00	00
PGE REPLACEMENT	00	00

ALL UNITS ARE SQUARE FEET

	PHASE 3	PHASE 4
EARTH EXCAVATION	00	00
TOPSOIL EXCAVATION	00	00
EMBANKMENT	00	3.8
UNDERCUT	00	00
PGE REPLACEMENT	00	00