


FINAL SURVEY	DATE
SURVEYED	BY
NOTE BOOK	NO.
TEMP. AT	
AREAS CHECKED	

ORIGINAL SURVEY	DATE
PLOTTED	BY
NOTE BOOK	NO.
TEMP. AT	
AREAS CHECKED	

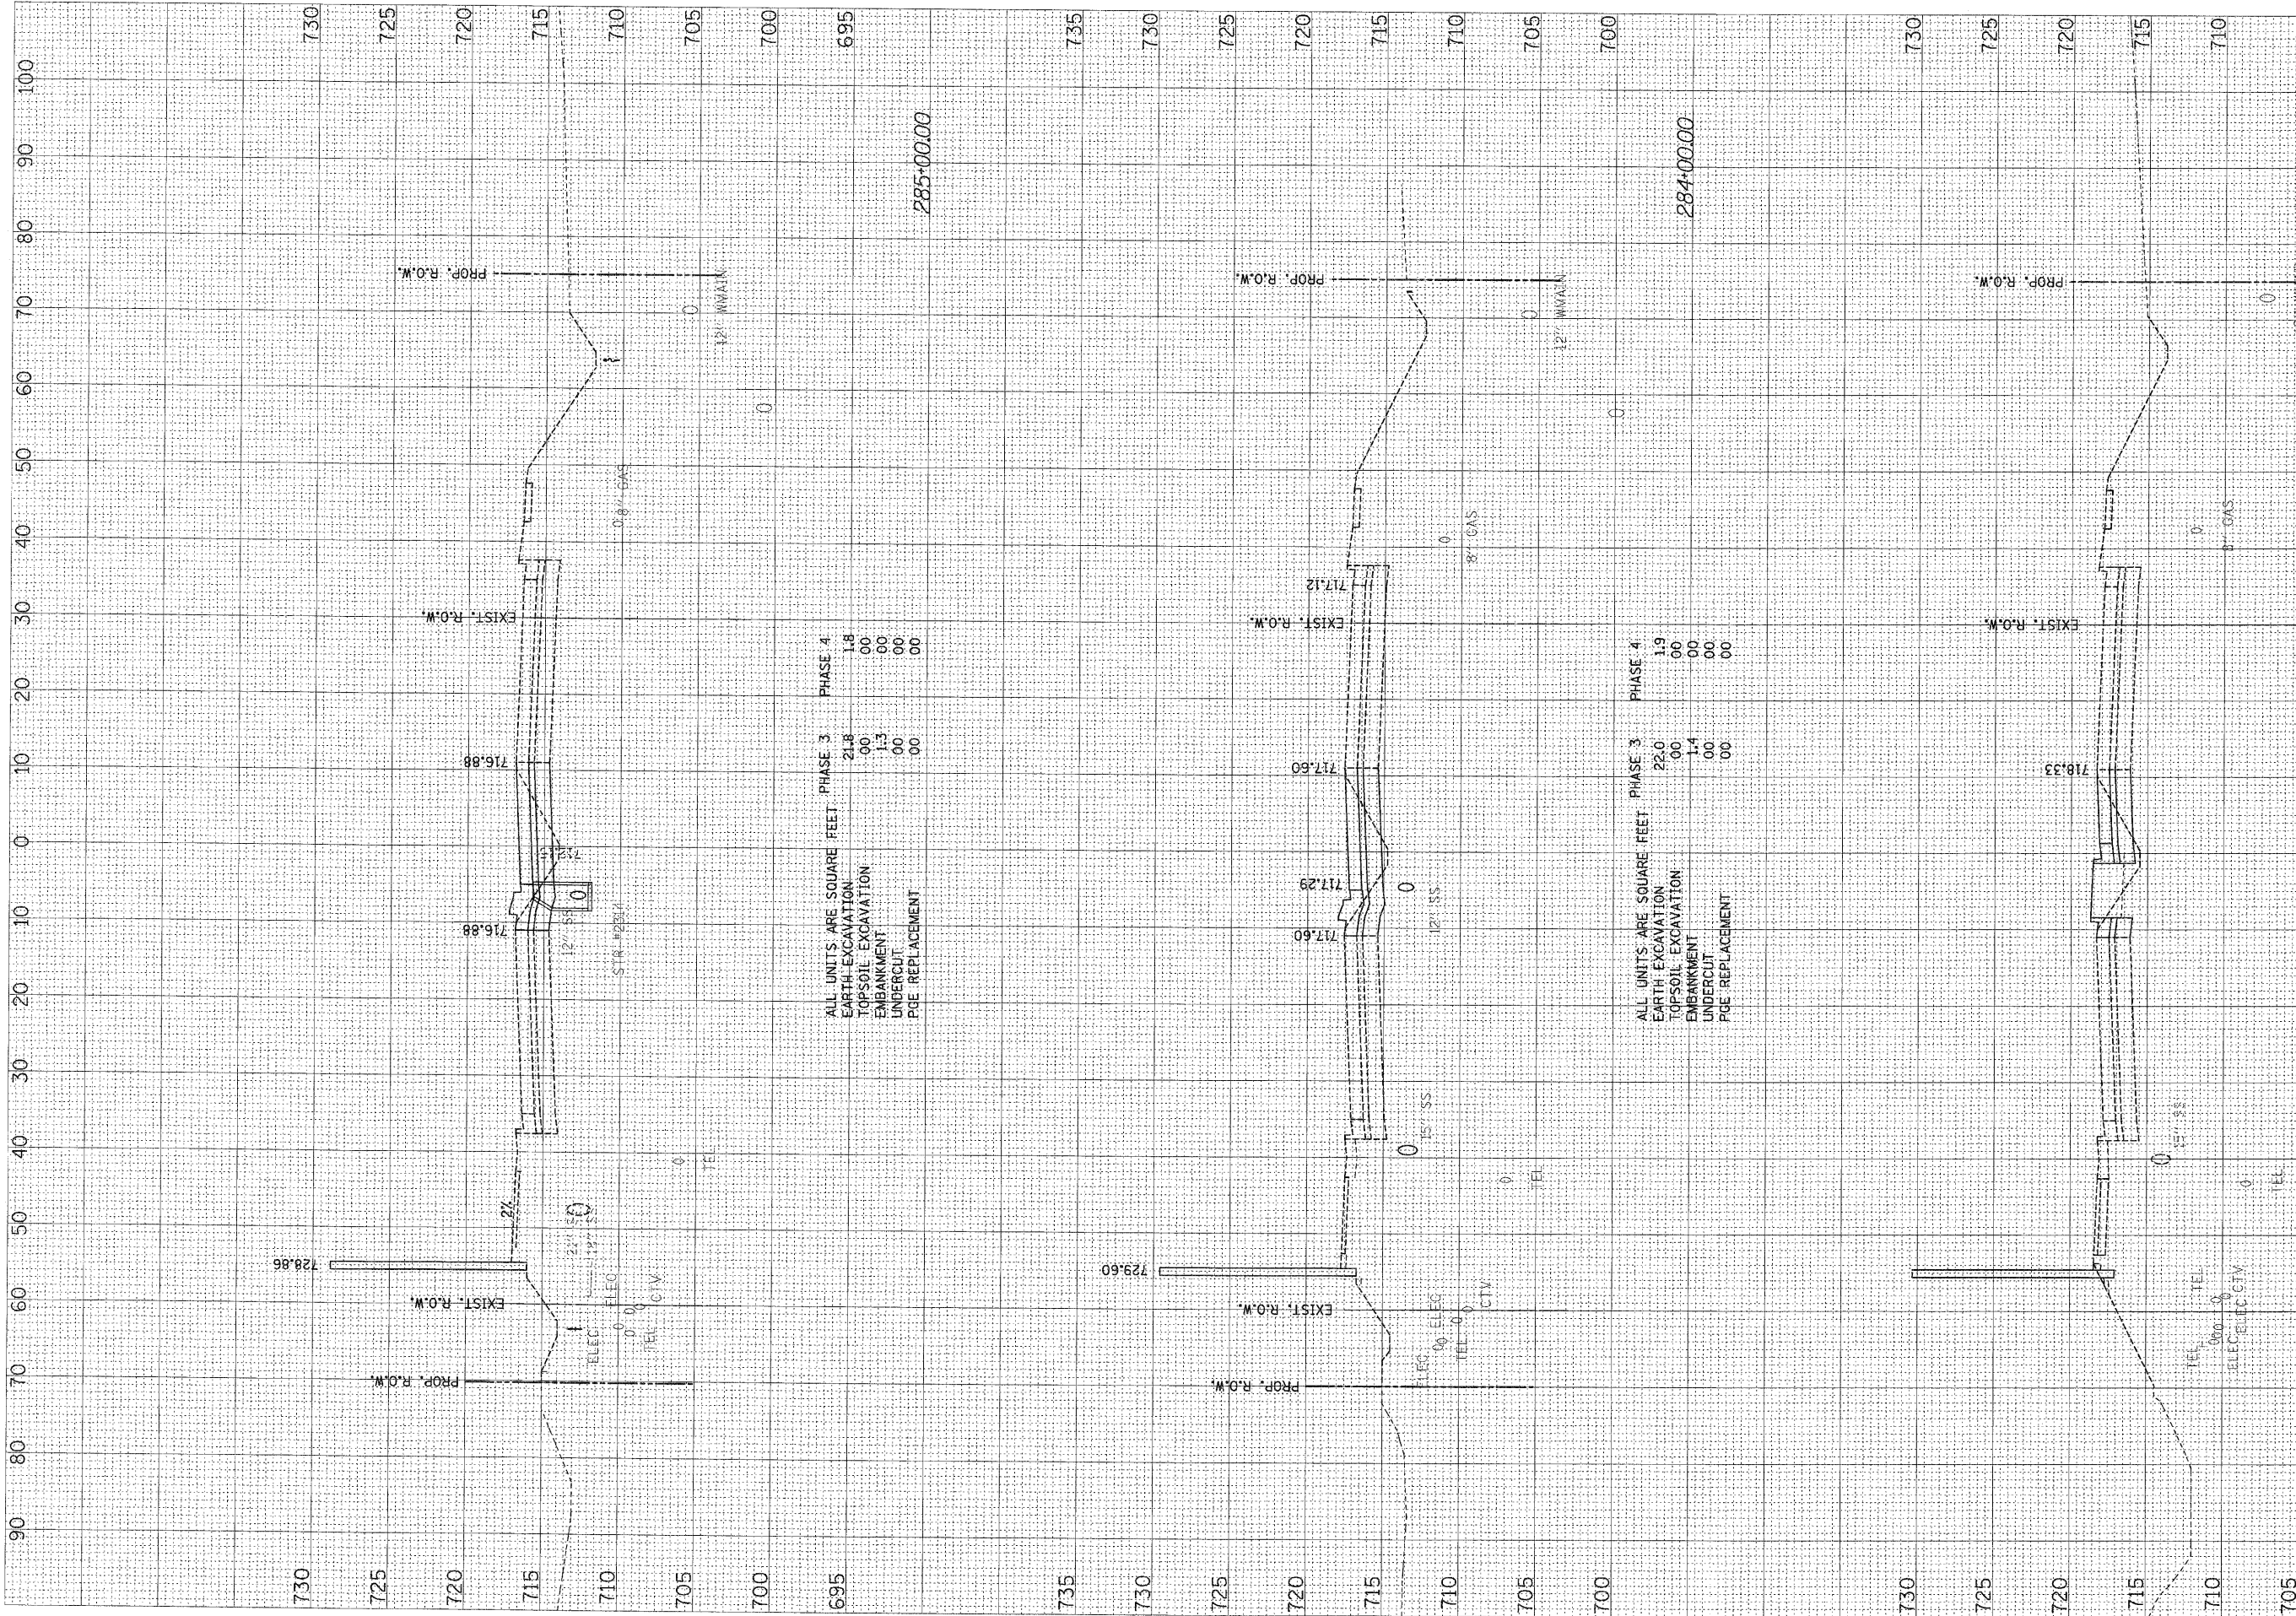

ALL UNITS ARE SQUARE FEET

	PHASE 3	PHASE 4
EARTH EXCAVATION	21.8	1.8
TOPSOIL EXCAVATION	.00	.00
EMBANKMENT	13.5	.00
UNDERCUT	.00	.00
PIPE REPLACEMENT	.00	.00

285+00.00

ALL UNITS ARE SQUARE FEET

	PHASE 3	PHASE 4
EARTH EXCAVATION	22.0	1.9
TOPSOIL EXCAVATION	.00	.00
EMBANKMENT	1.4	.00
UNDERCUT	.00	.00
PIPE REPLACEMENT	.00	.00

284+00.00

ALL UNITS ARE SQUARE FEET

	PHASE 3	PHASE 4
EARTH EXCAVATION	17.7	1.8
TOPSOIL EXCAVATION	.00	.00
EMBANKMENT	13.2	.00
UNDERCUT	.00	.00
PIPE REPLACEMENT	.00	.00

283+00.00

F.A.P. RTE. 353	SECTION (12&13)WRS-3	COUNTY WILL	TOTAL SHEETS 1235	SHEET NO. 1131
STA.	TO STA.		1"=10'H	
FED. ROAD DIST. NO.	ILLINOIS	FED. AID PROJECT	1"=5'V	