


FINAL SURVEY	SURVEY	DATE
NO. _____	NO. _____	DATE _____
BY _____	BY _____	DATE _____
AREAS CHECKED	AREAS CHECKED	AREAS CHECKED

ORIGINAL SURVEY	SURVEY	DATE
NO. _____	NO. _____	DATE _____
BY _____	BY _____	DATE _____
AREAS CHECKED	AREAS CHECKED	AREAS CHECKED

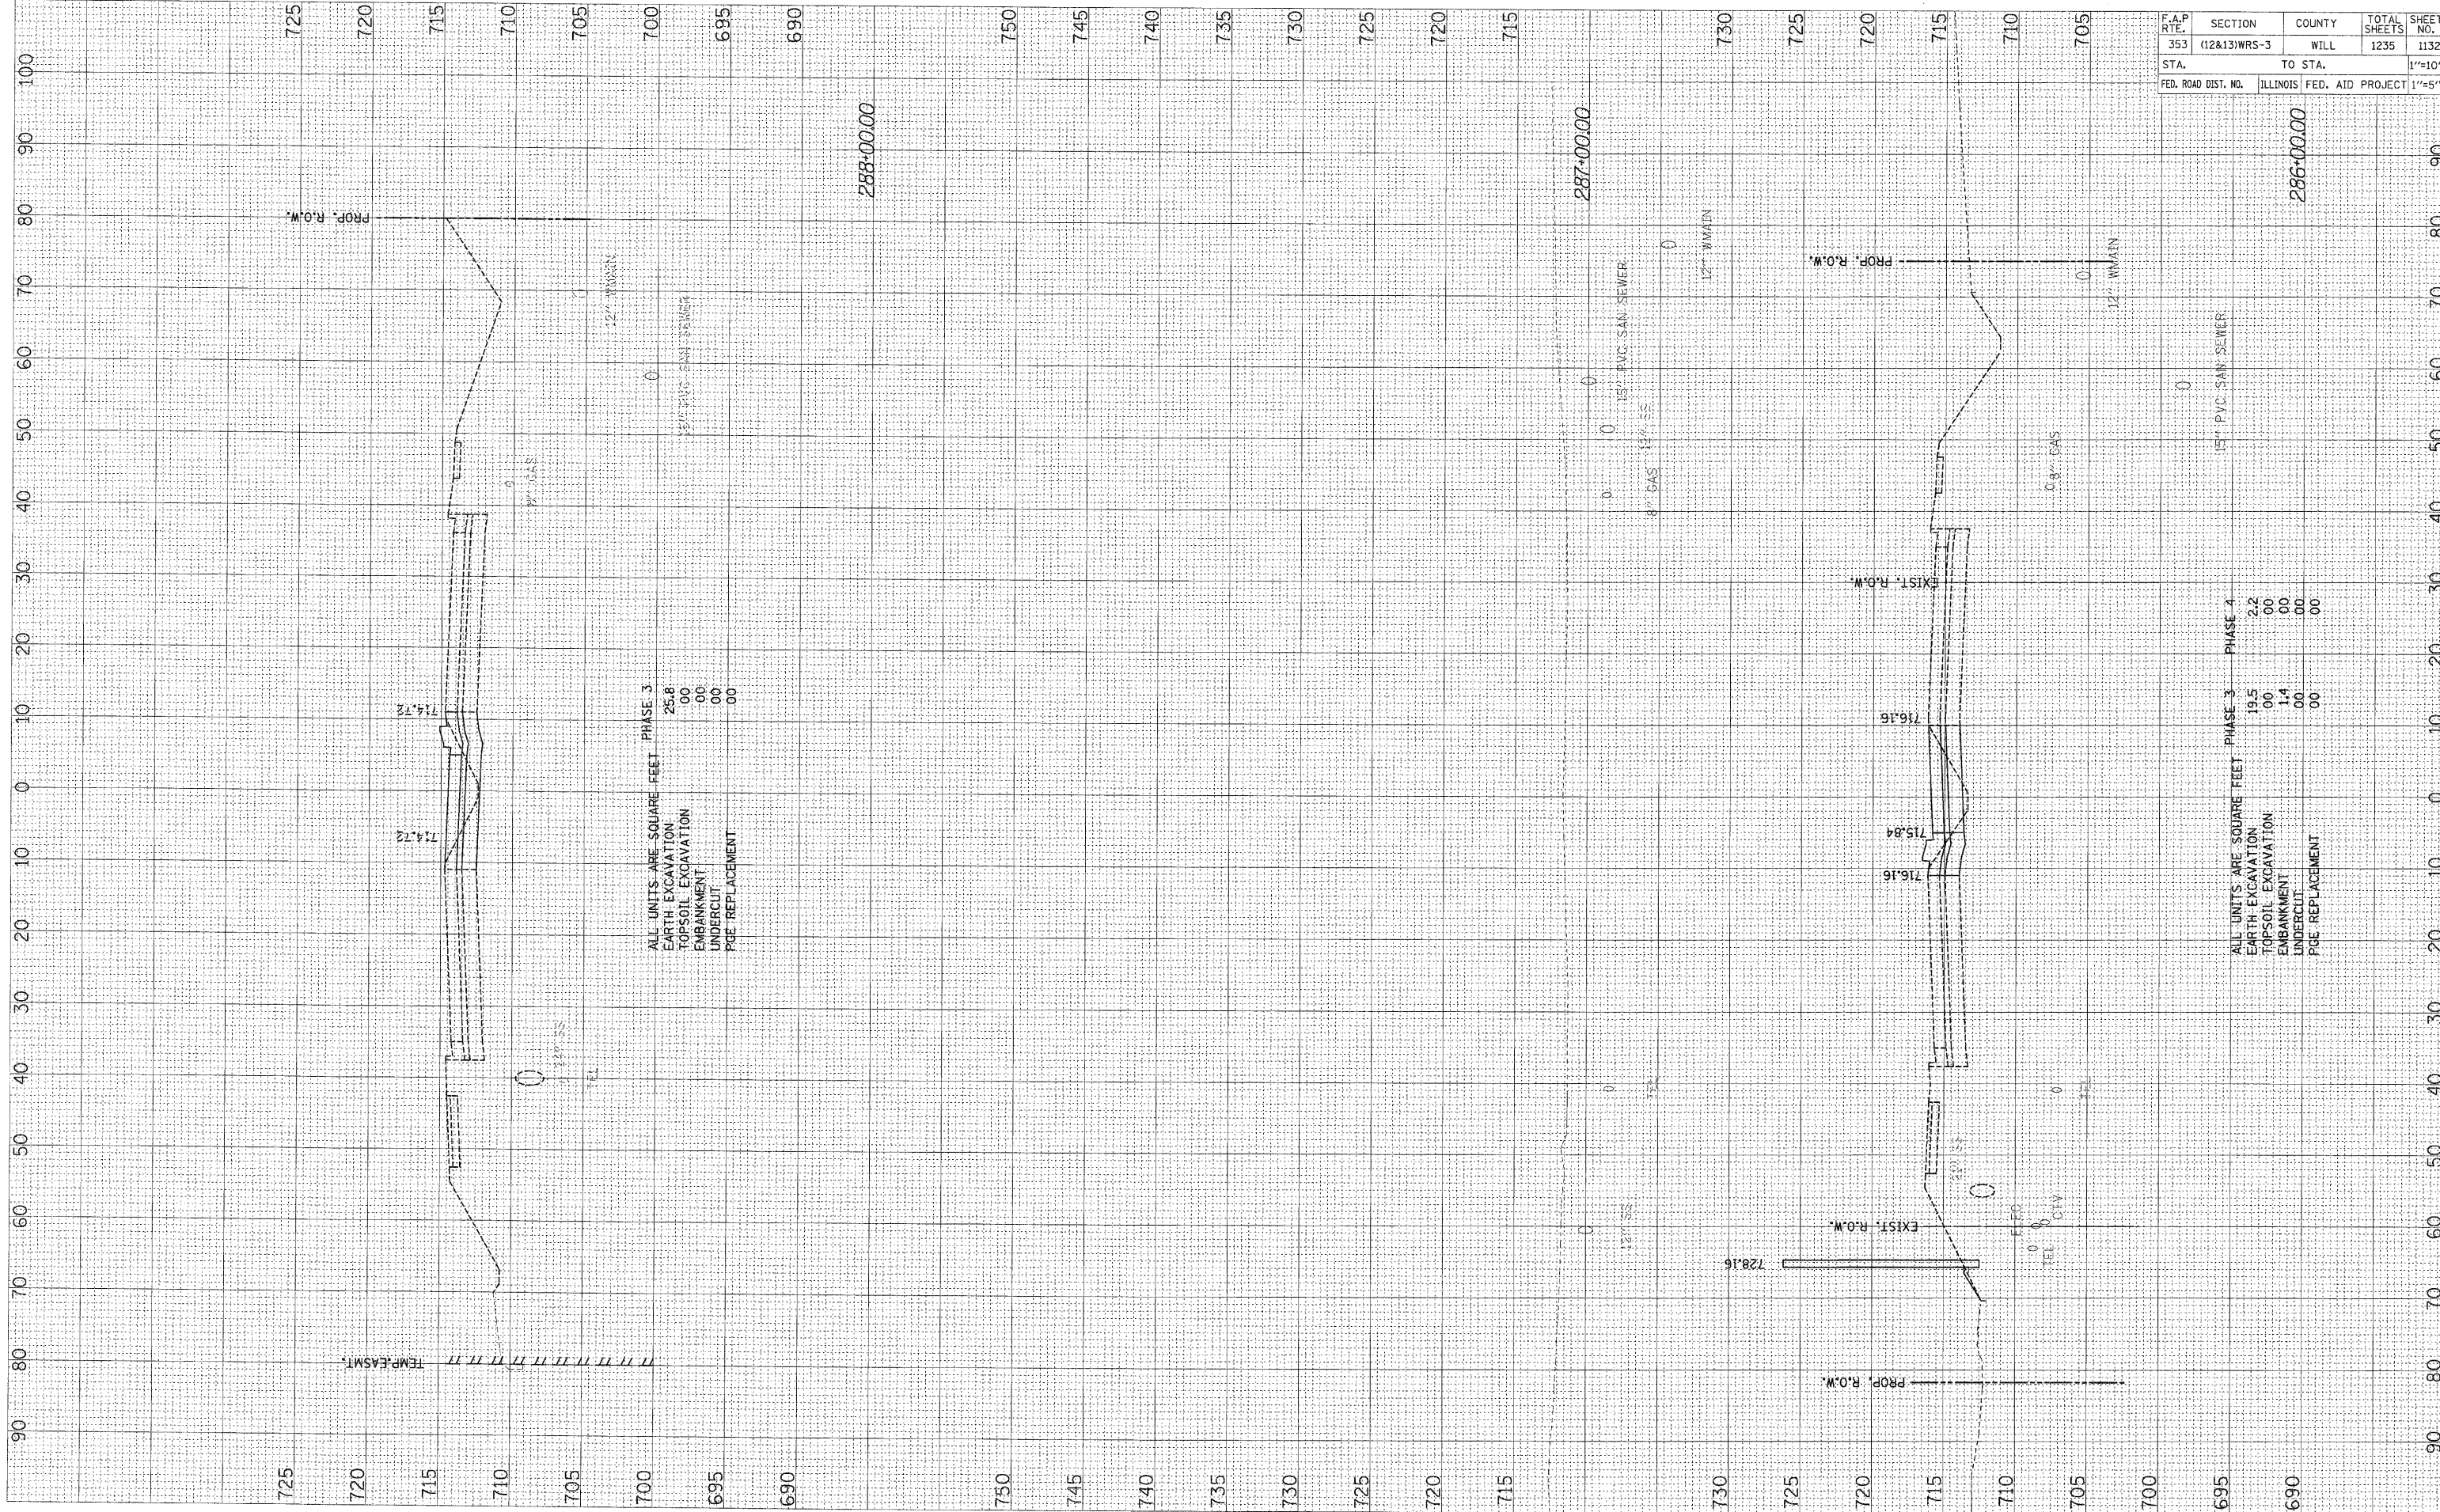

ALL UNITS ARE SQUARE FEET

PHASE 3	
EARTH EXCAVATION	25.8
TOPSOIL EXCAVATION	.00
EMBANKMENT	.00
UNDERCUT	.00
PGE REPLACEMENT	.00

ALL UNITS ARE SQUARE FEET

PHASE 3	PHASE 4
EARTH EXCAVATION	2.2
TOPSOIL EXCAVATION	.00
EMBANKMENT	.00
UNDERCUT	.00
PGE REPLACEMENT	.00

F.A.P. RTE.	SECTION	COUNTY	TOTAL SHEETS	SHEET NO.
353	(12&13)WRS-3	WILL	1235	1132
STA.	TO STA.			1"=10'H
FED. ROAD DIST. NO.	ILLINOIS	FED. AID PROJECT	1"=5'V	